


Roof Plan of Extension



Ground Floor Plan

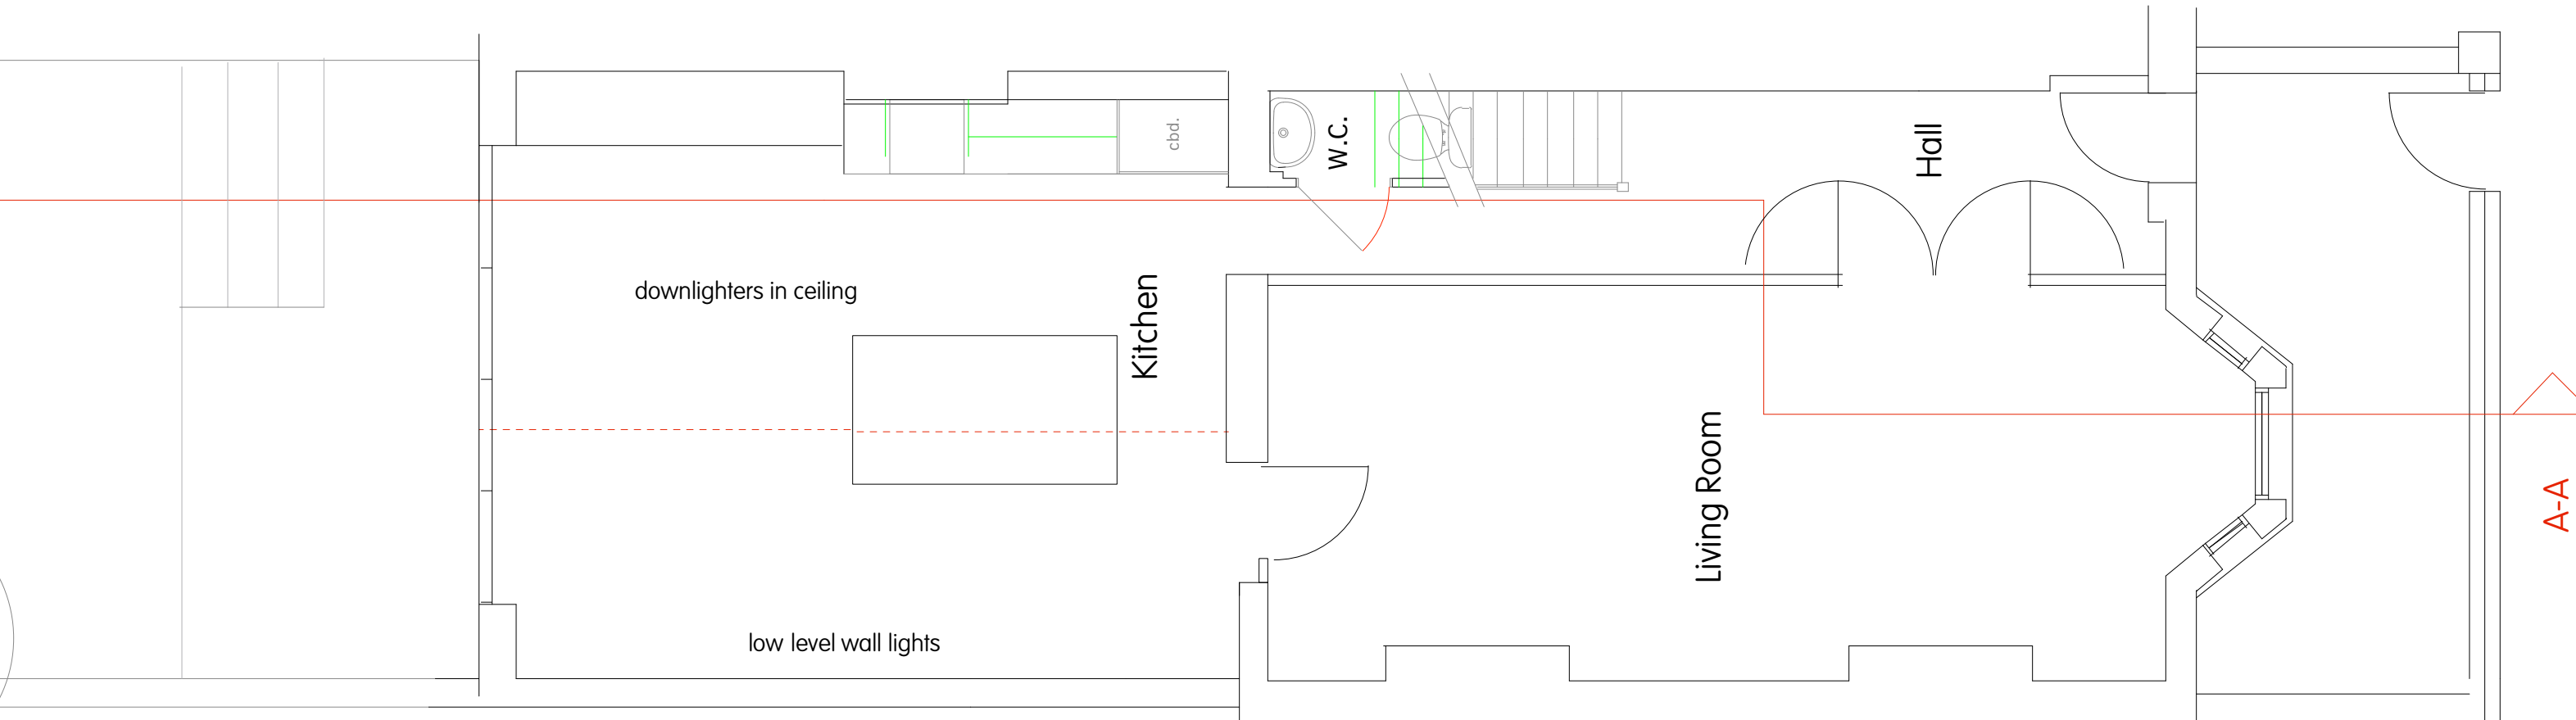