


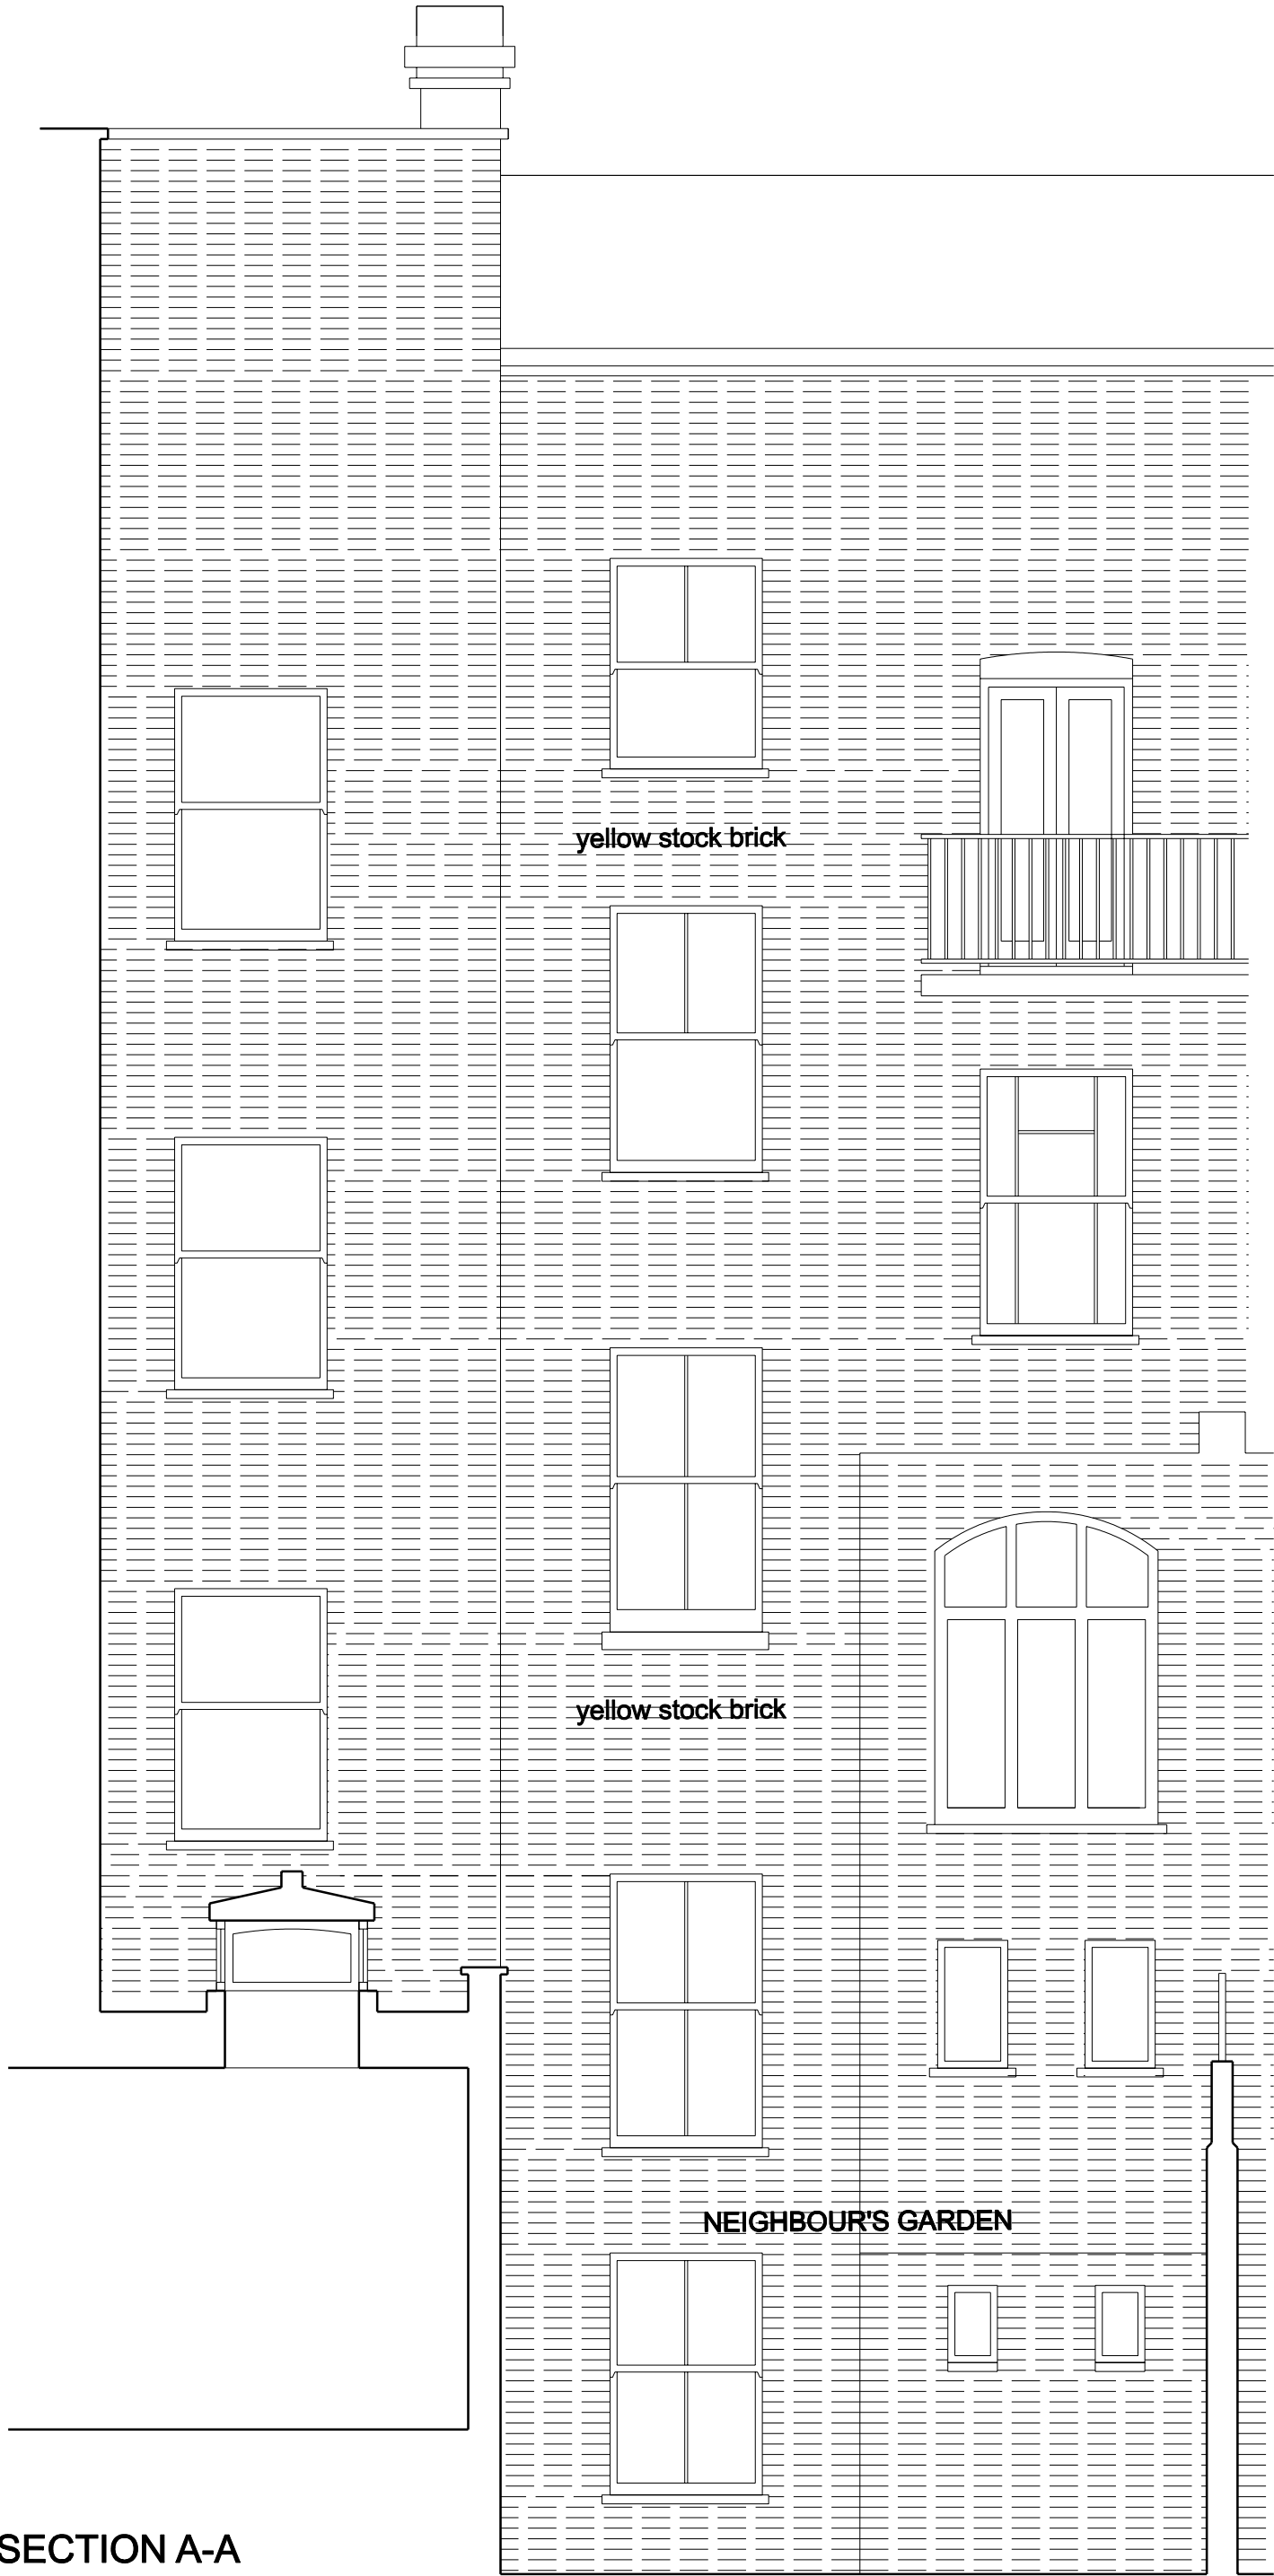

SECTION A-A

|                                |                  |
|--------------------------------|------------------|
| 8 BERKLEY ROAD<br>NW1 8YR      |                  |
| EXISTING SECTION A-A           |                  |
| DATE<br>20.07.2012             | SCALE<br>1:50@A3 |
| FILENAME<br>berkley.dgn        |                  |
| DRWG No<br>1117/ PL08          |                  |
| REVS<br>-                      | DRN<br>kg        |
| © copyright Gauld Architecture |                  |

The Location and Size of Existing Features  
are Indicative Only. Site Measurements must  
be made for Accurate Dimensions