


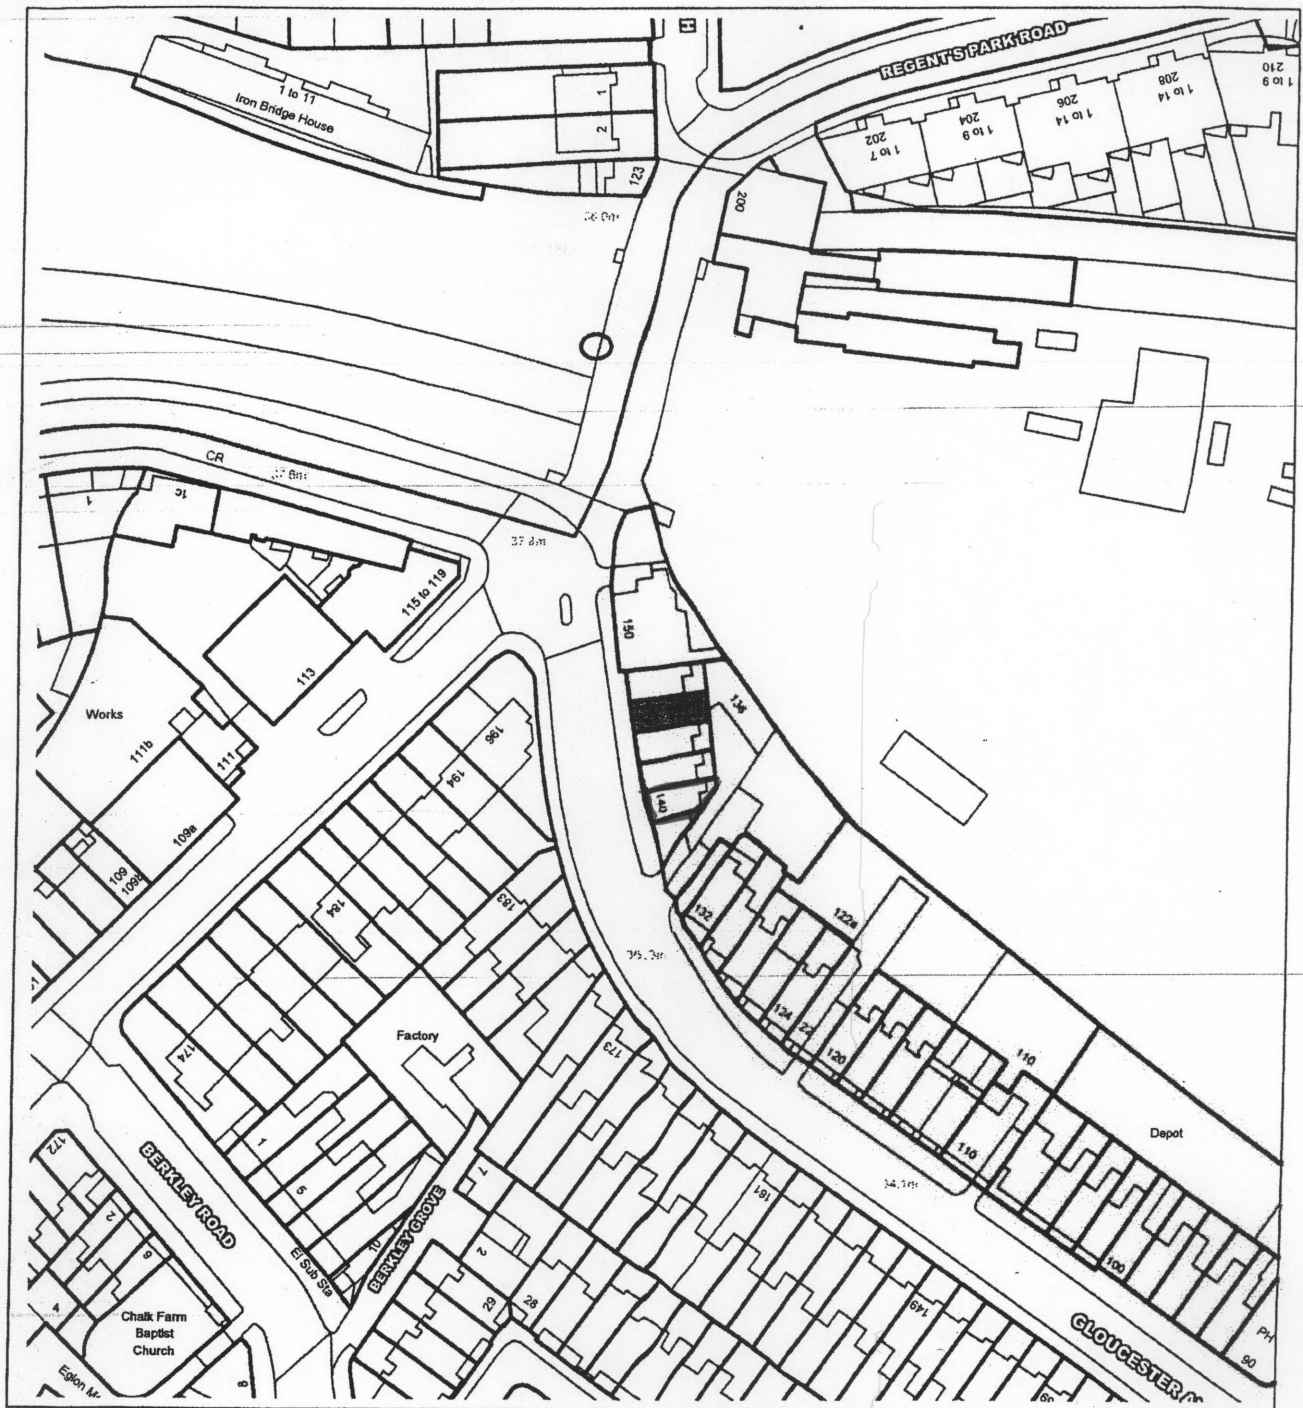

This material has been reproduced from Ordnance Survey digital map data with the permission of the controller of Her Majesty's Stationery Office, © Crown Copyright.

SITE PLAN 1/1250

RECEIVED
19 JUL 2012