



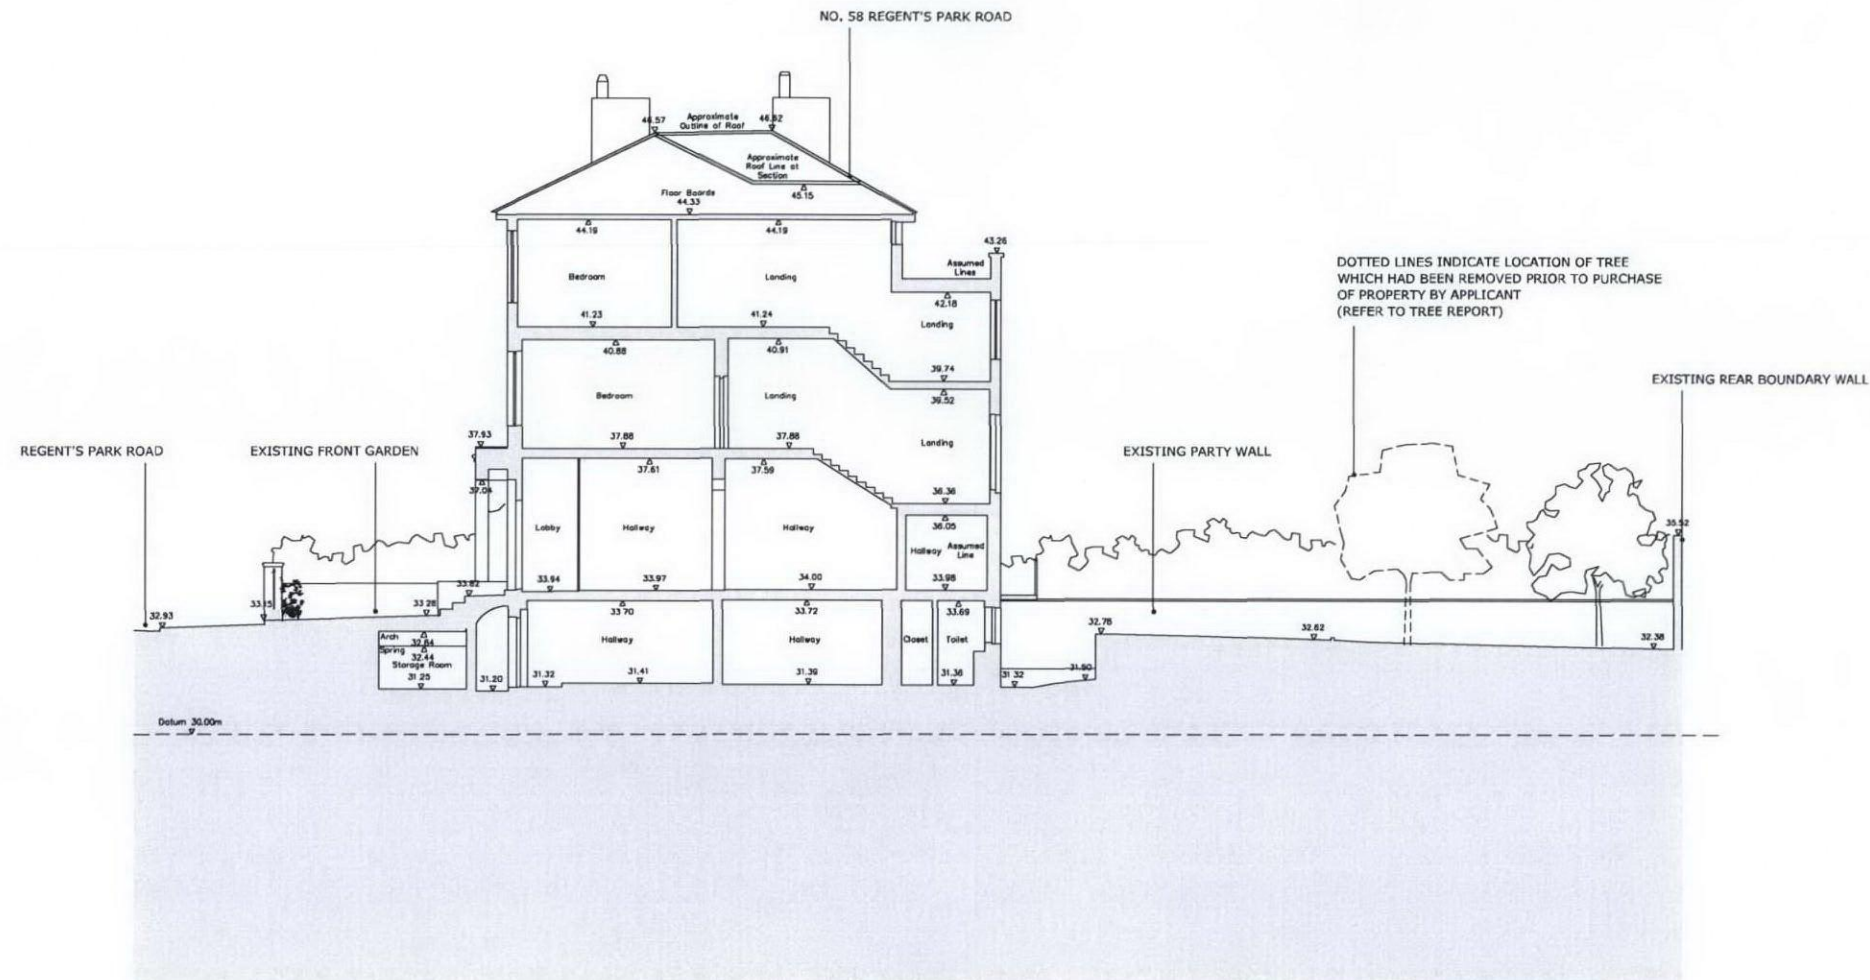

01: EXISTING SITE SECTION Y-Y
SCALE 1:100 at A1

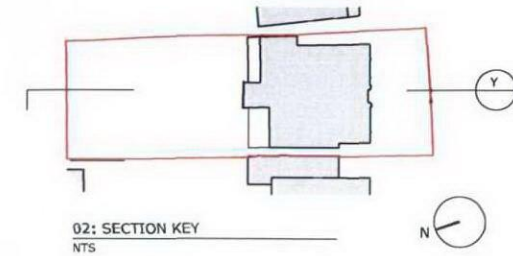

A			06.07.12	CHIMNEY ADDED	MS
REV.	DATE	REASON FOR ISSUE			CHK. BY
NOTE: - DO NOT SCALE FROM THIS DRAWING. - USED FIGURED DIMENSIONS ONLY. - ALL DIMENSIONS TO BE CHECKED ON-SITE. - ANY DISCREPANCIES BETWEEN CONSULTANT DRAWINGS TO BE REPORTED TO THE ARCHITECT BEFORE ANY WORK COMMENCES. - MATTHEW SPRINGETT ASSOCIATES ©					
MSA MATTHEW SPRINGETT ASSOCIATES Ltd. 70 HATTON GARDEN LONDON EC1N 8JT T+44 (0)20 7692 5950 F+44 (0)20 7692 5951					
CLIENT					
WESTHEATH PROJECTS LTD.					
PROJECT					
58 REGENT'S PARK ROAD					
TITLE					
EXISTING DRAWING: SITE SECTION Y-Y					
DATE	JOB NO.	DRAWN BY		PURPOSE	
28.03.12	139	GS		P	
SCALE @ A1	NUMBER	REV.			
1:100	139-102	A			