

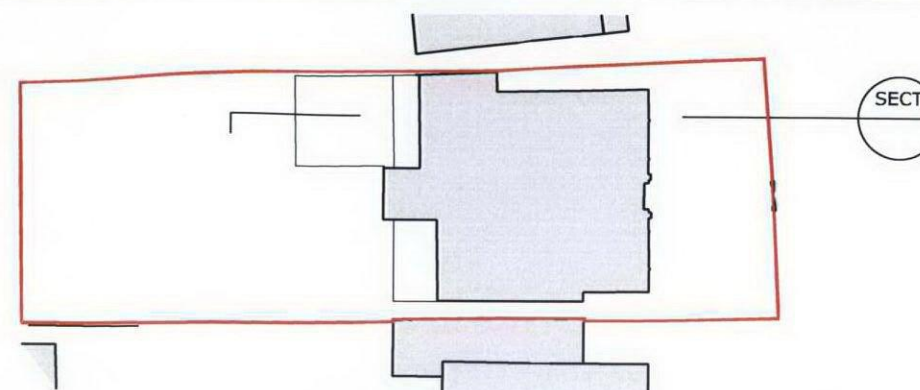


0m 1m 2m 3m 4m 5m

SCALE BAR 1:50

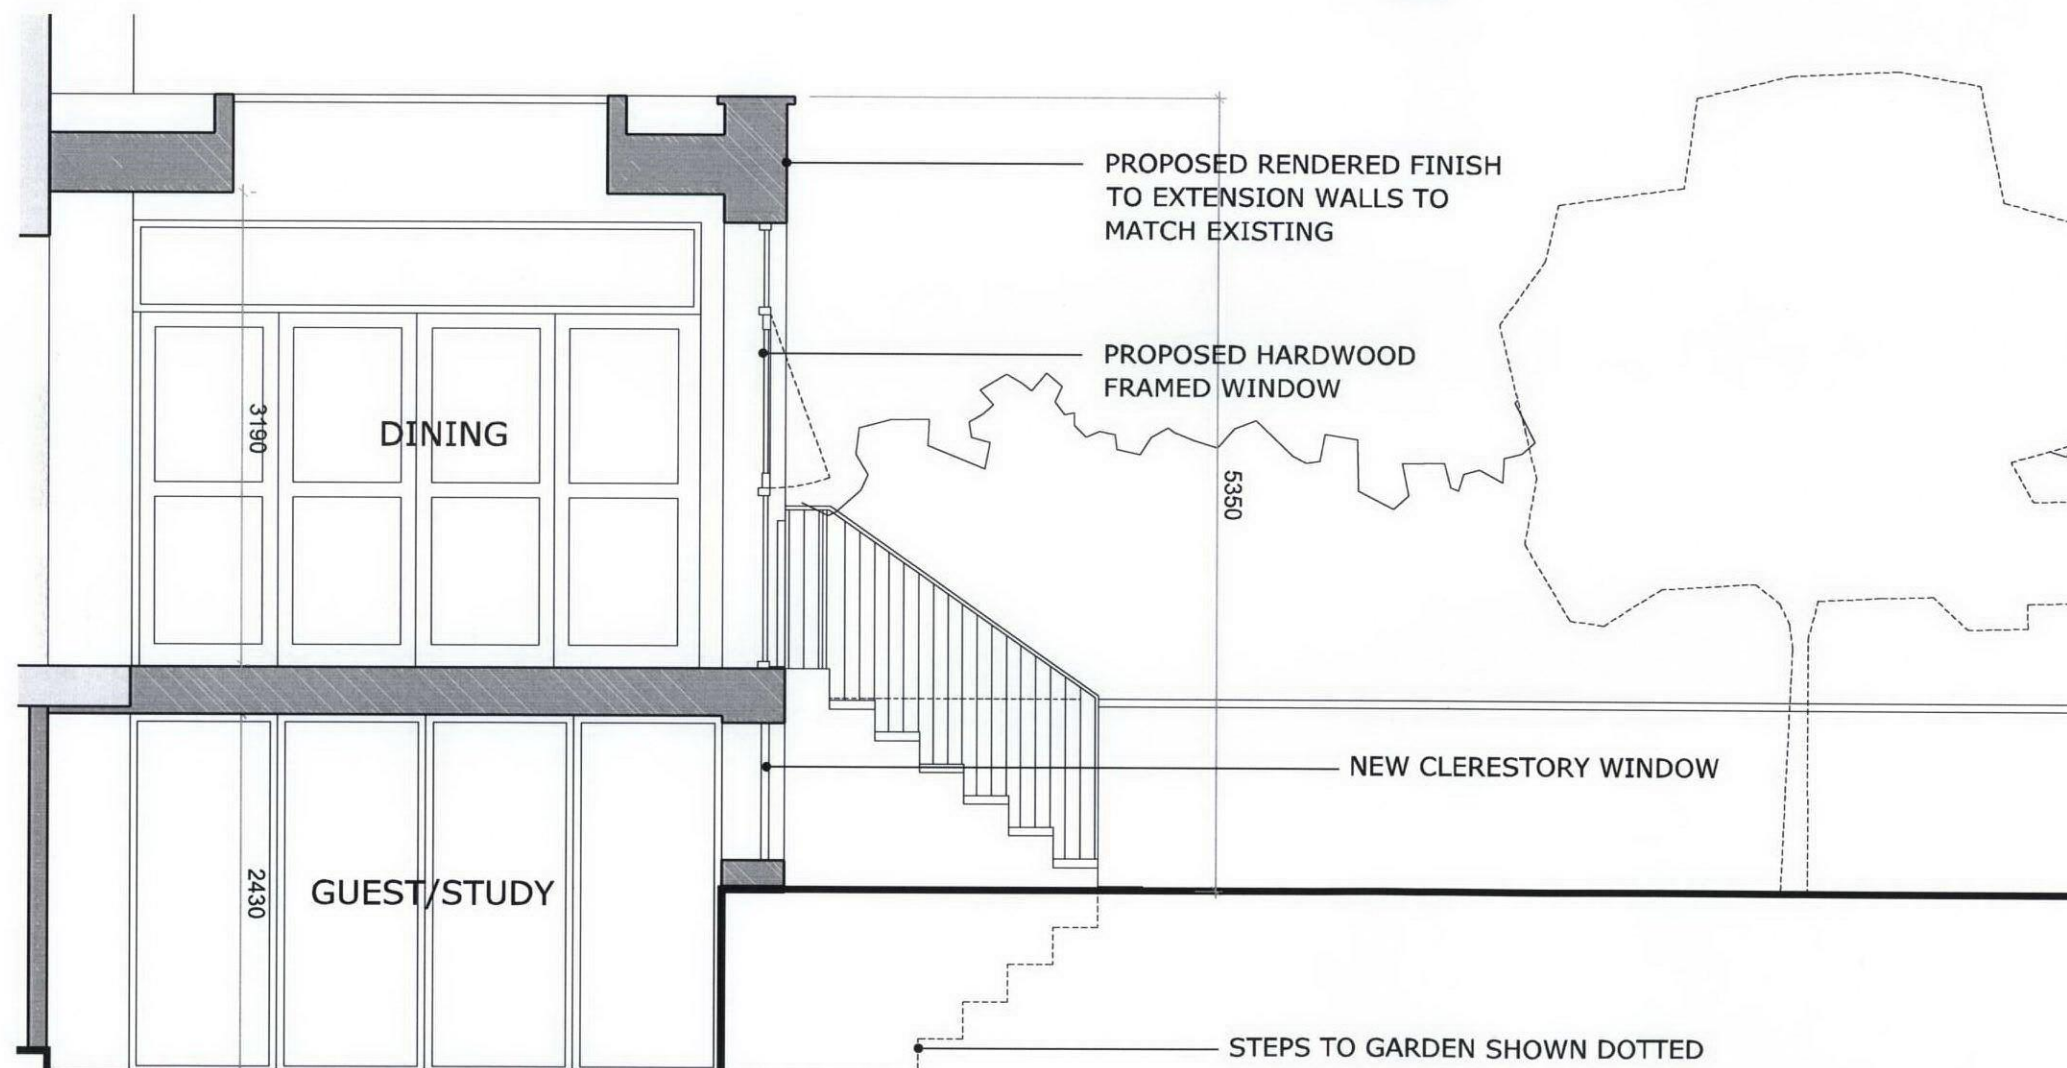

02: SECTION KEY
NTS

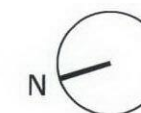

01: SECTION THROUGH LARGER DINING WINDOW & CLERESTORY WINDOW
SCALE 1:50 at A3

B	06.07.12	DETAIL ADDED TO PROPOSED HARDWOOD FRAMED WINDOW	MS
JUNCTION BETWEEN BUILDING AND EXTENSION CHANGED TO REPRESENT THE CORRECT			
GROUND FLOOR EXTENSION FLOOR THICKNESS INCREASED			
WALL TO ENSUITE BATHROOM MOVED TO CORRECT POSITION			
A	14.06.12	REMOVED POOL AND CHANGED USE OF ROOM TO GUEST/STUDY	MS
REV.	DATE	REASON FOR ISSUE	CHK. BY

NOTE:
- DO NOT SCALE FROM THIS DRAWING.
- USED FIGURED DIMENSIONS ONLY.
- ALL DIMENSIONS TO BE CHECKED ON-SITE.
- ANY DISCREPANCIES BETWEEN CONSULTANT DRAWINGS TO BE REPORTED TO THE ARCHITECT BEFORE ANY WORK COMMENCES.
- MATTHEW SPRINGETT ASSOCIATES ©

MSA
MATTHEW SPRINGETT ASSOCIATES Ltd.
70 HATTON GARDEN
LONDON EC1N 8JT
T+44 (0)20 7692 5950
F+44 (0)20 7692 5951

CLIENT
WESTHEATH PROJECTS LTD.

PROJECT
58 REGENT'S PARK ROAD

TITLE
**EXTRACT SECTION:
DINING & CLERESTORY
WINDOWS**

DATE	JOB NO.	DRAWN BY	PURPOSE
11.06.12	139	GS	P
SCALE @ A3	NUMBER	REV.	
1:50	139-322	B	