



KEY:

- EXISTING STRUCTURE
- PROPOSED STRUCTURE

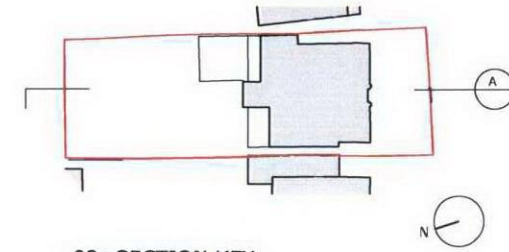

02: SECTION KEY
NTS

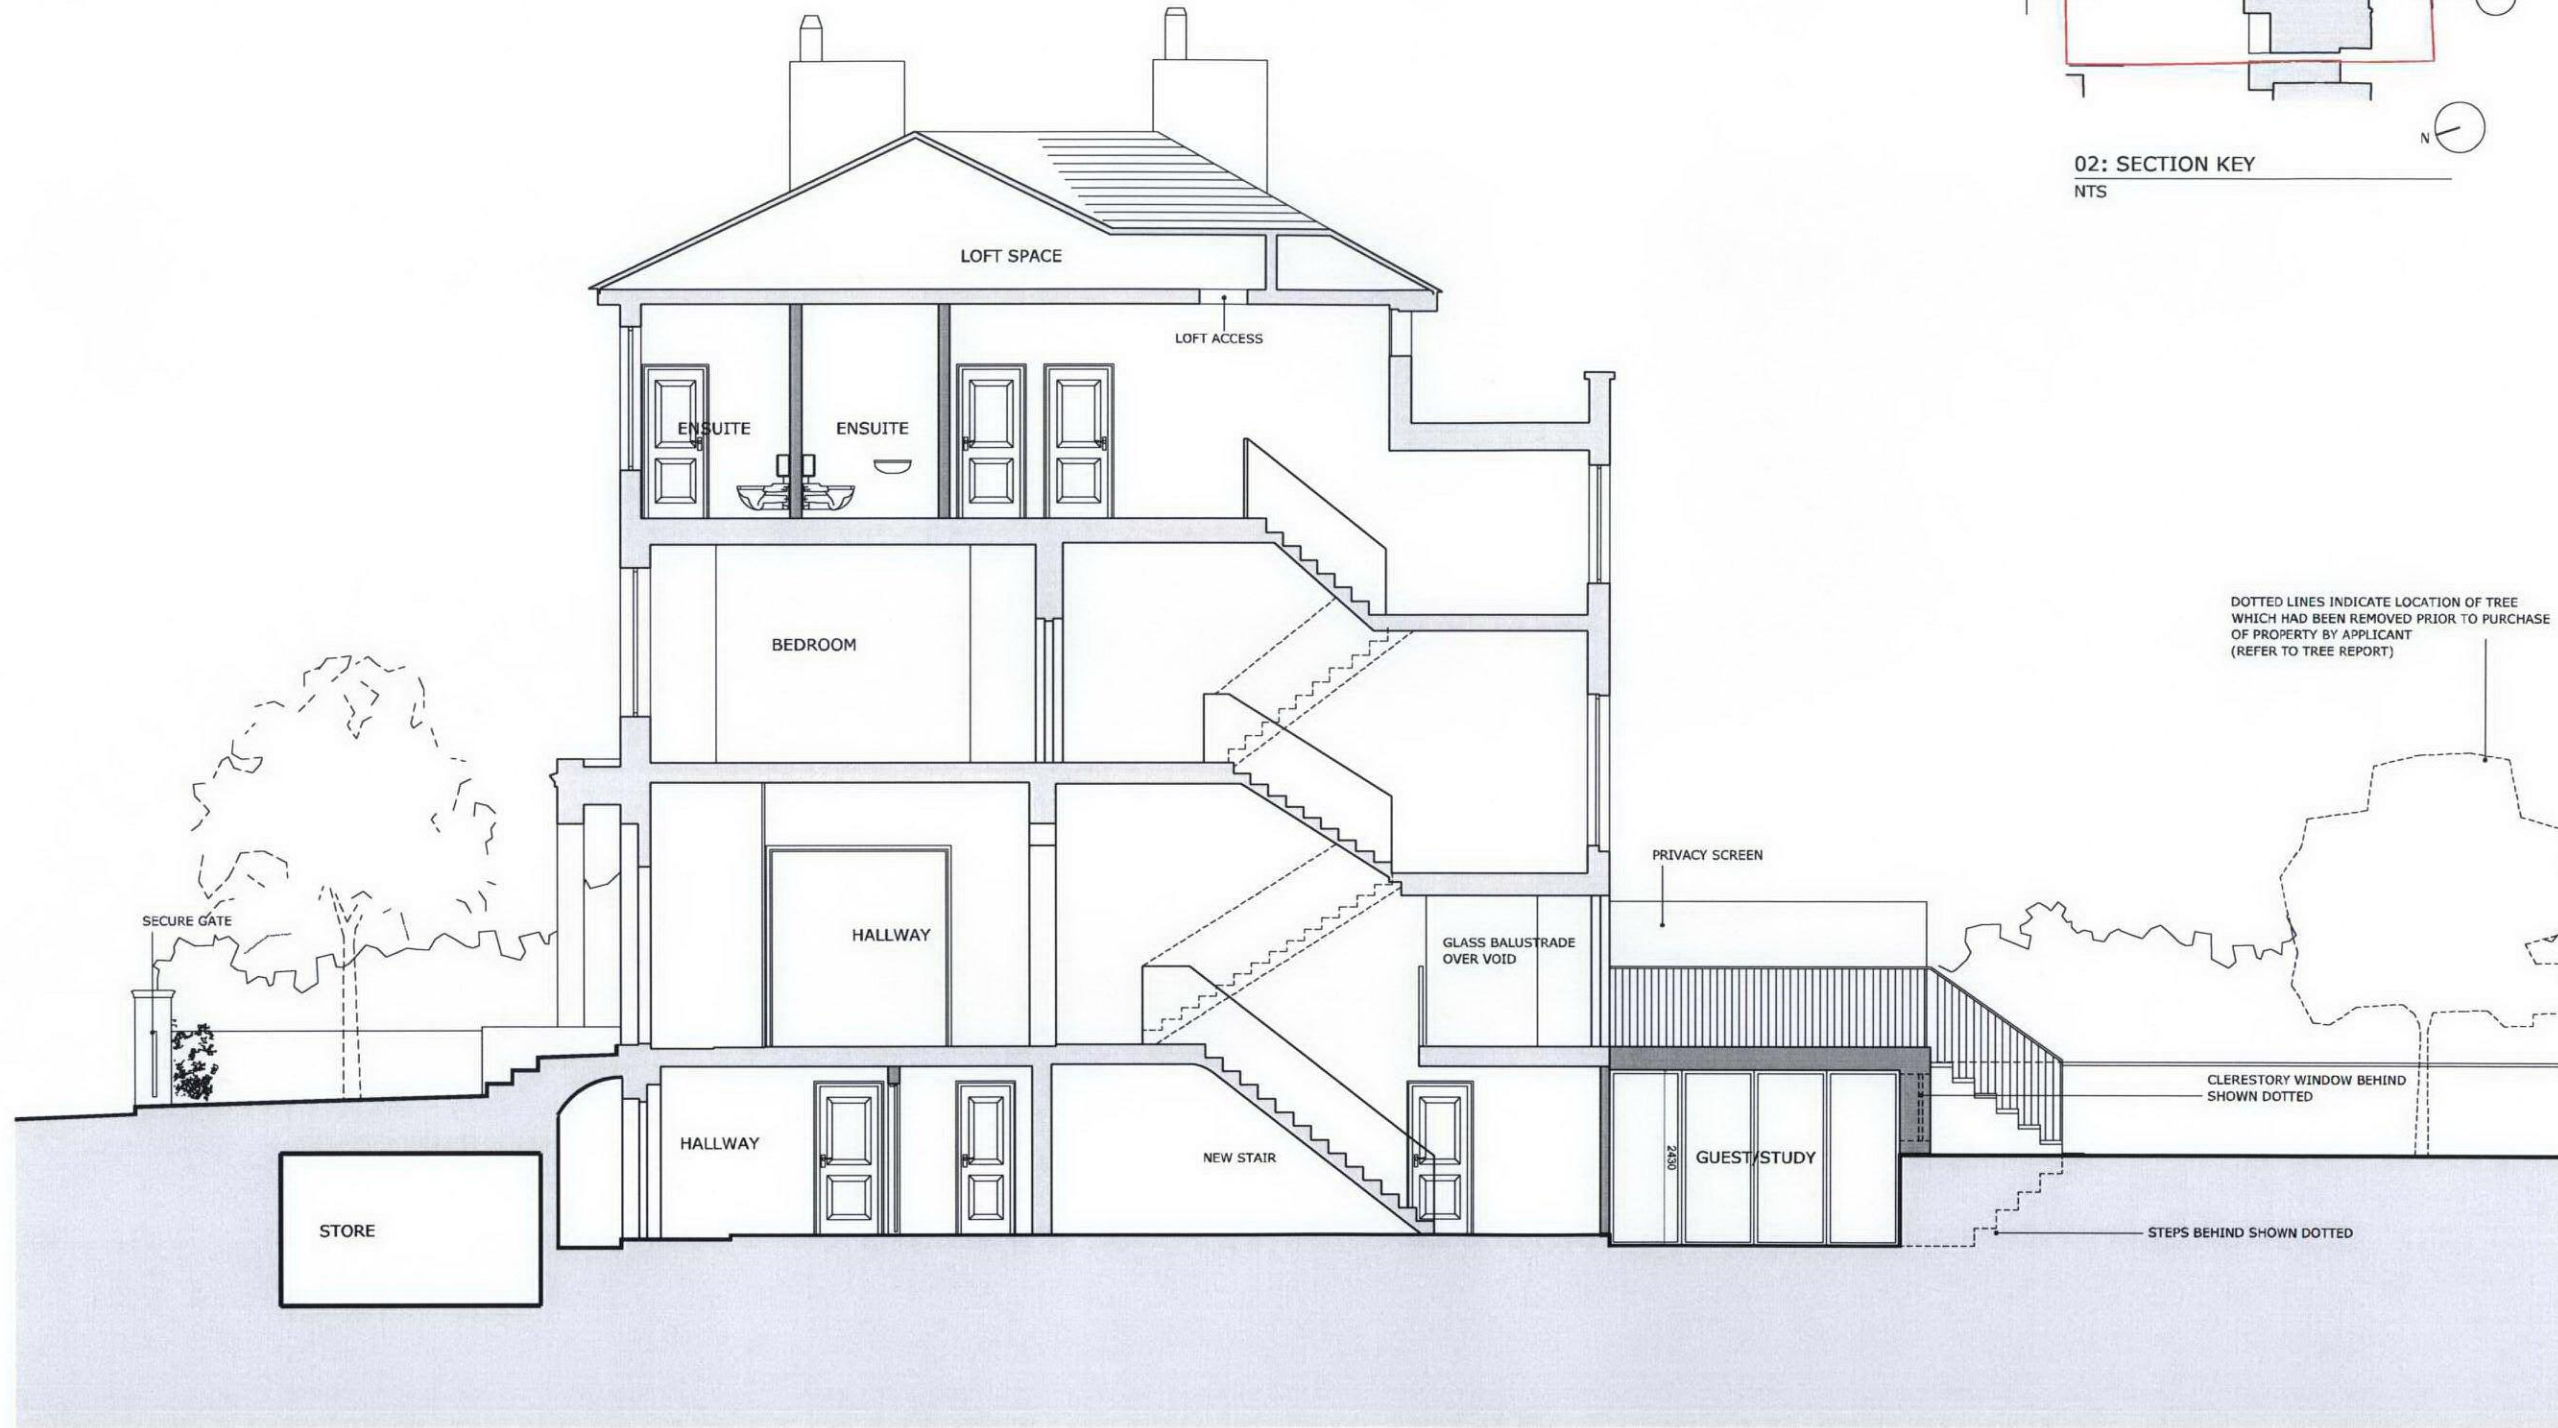

DOTTED LINES INDICATE LOCATION OF TREE WHICH HAD BEEN REMOVED PRIOR TO PURCHASE OF PROPERTY BY APPLICANT (REFER TO TREE REPORT)

CLERESTORY WINDOW BEHIND SHOWN DOTTED

STEPS BEHIND SHOWN DOTTED

01: CROSS SECTION A-A
SCALE 1:50 at A1

C	06.07.12	REMOVAL OF STAIRS LEADING FROM SECOND FLOOR TO ROOF TERRACE CREATION OF ENSUITE WC IN THE PLACE OF THE STAIRS REMOVAL OF GROUND FLOOR EXTENSION FROM DRAWING STEPS LEADING FROM GARDEN TO GROUND FLOOR AND LOWER GROUND FLOOR MOVED CLOSER TO THE BUILDING WINDOW ON GROUND FLOOR HALF LANDING MOVED TO THE POSITION OF THE EXISTING WINDOW	MS
B	14.06.12	REMOVAL OF POOL FROM LOWER GROUND FLOOR WINDOW IN ON GROUND FLOOR HALF LANDING CHANGED POSITION	MS
A	09.05.12	CHIMNEY ADDED IN ELEVATION	MS

REV.	DATE	REASON FOR ISSUE	CHK. BY

NOTE:
- DO NOT SCALE FROM THIS DRAWING.
- USED FIGURED DIMENSIONS ONLY.
- ALL DIMENSIONS TO BE CHECKED ON-SITE.
- ANY DISCREPANCIES BETWEEN CONSULTANT DRAWINGS TO BE REPORTED TO THE ARCHITECT BEFORE ANY WORK COMMENCES.
- MATTHEW SPRINGETT ASSOCIATES ©

MSA
MATTHEW SPRINGETT ASSOCIATES LTD.
70 HATTON GARDEN
LONDON EC1N 8JT
T+44 (0)20 7692 5950
F+44 (0)20 7692 5951

CLIENT
WESTHEATH PROJECTS LTD.

PROJECT
58 REGENT'S PARK ROAD

TITLE
**GENERAL ARRANGEMENT:
CROSS SECTION A-A**



SCALE BAR 1:50

DATE	JOB NO.	DRAWN BY	PURPOSE
11.06.12	139	GS	P
SCALE @ A1:	NUMBER	REV.	
1:50	139-310	C	