



KEY:

EXISTING STRUCTURE
PROPOSED STRUCTURE

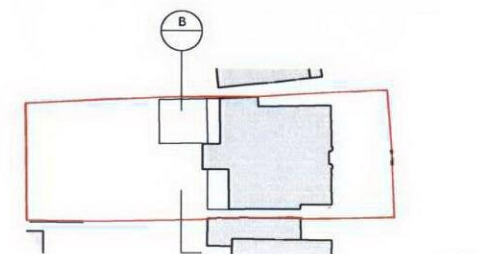

02: SECTION KEY
NTS

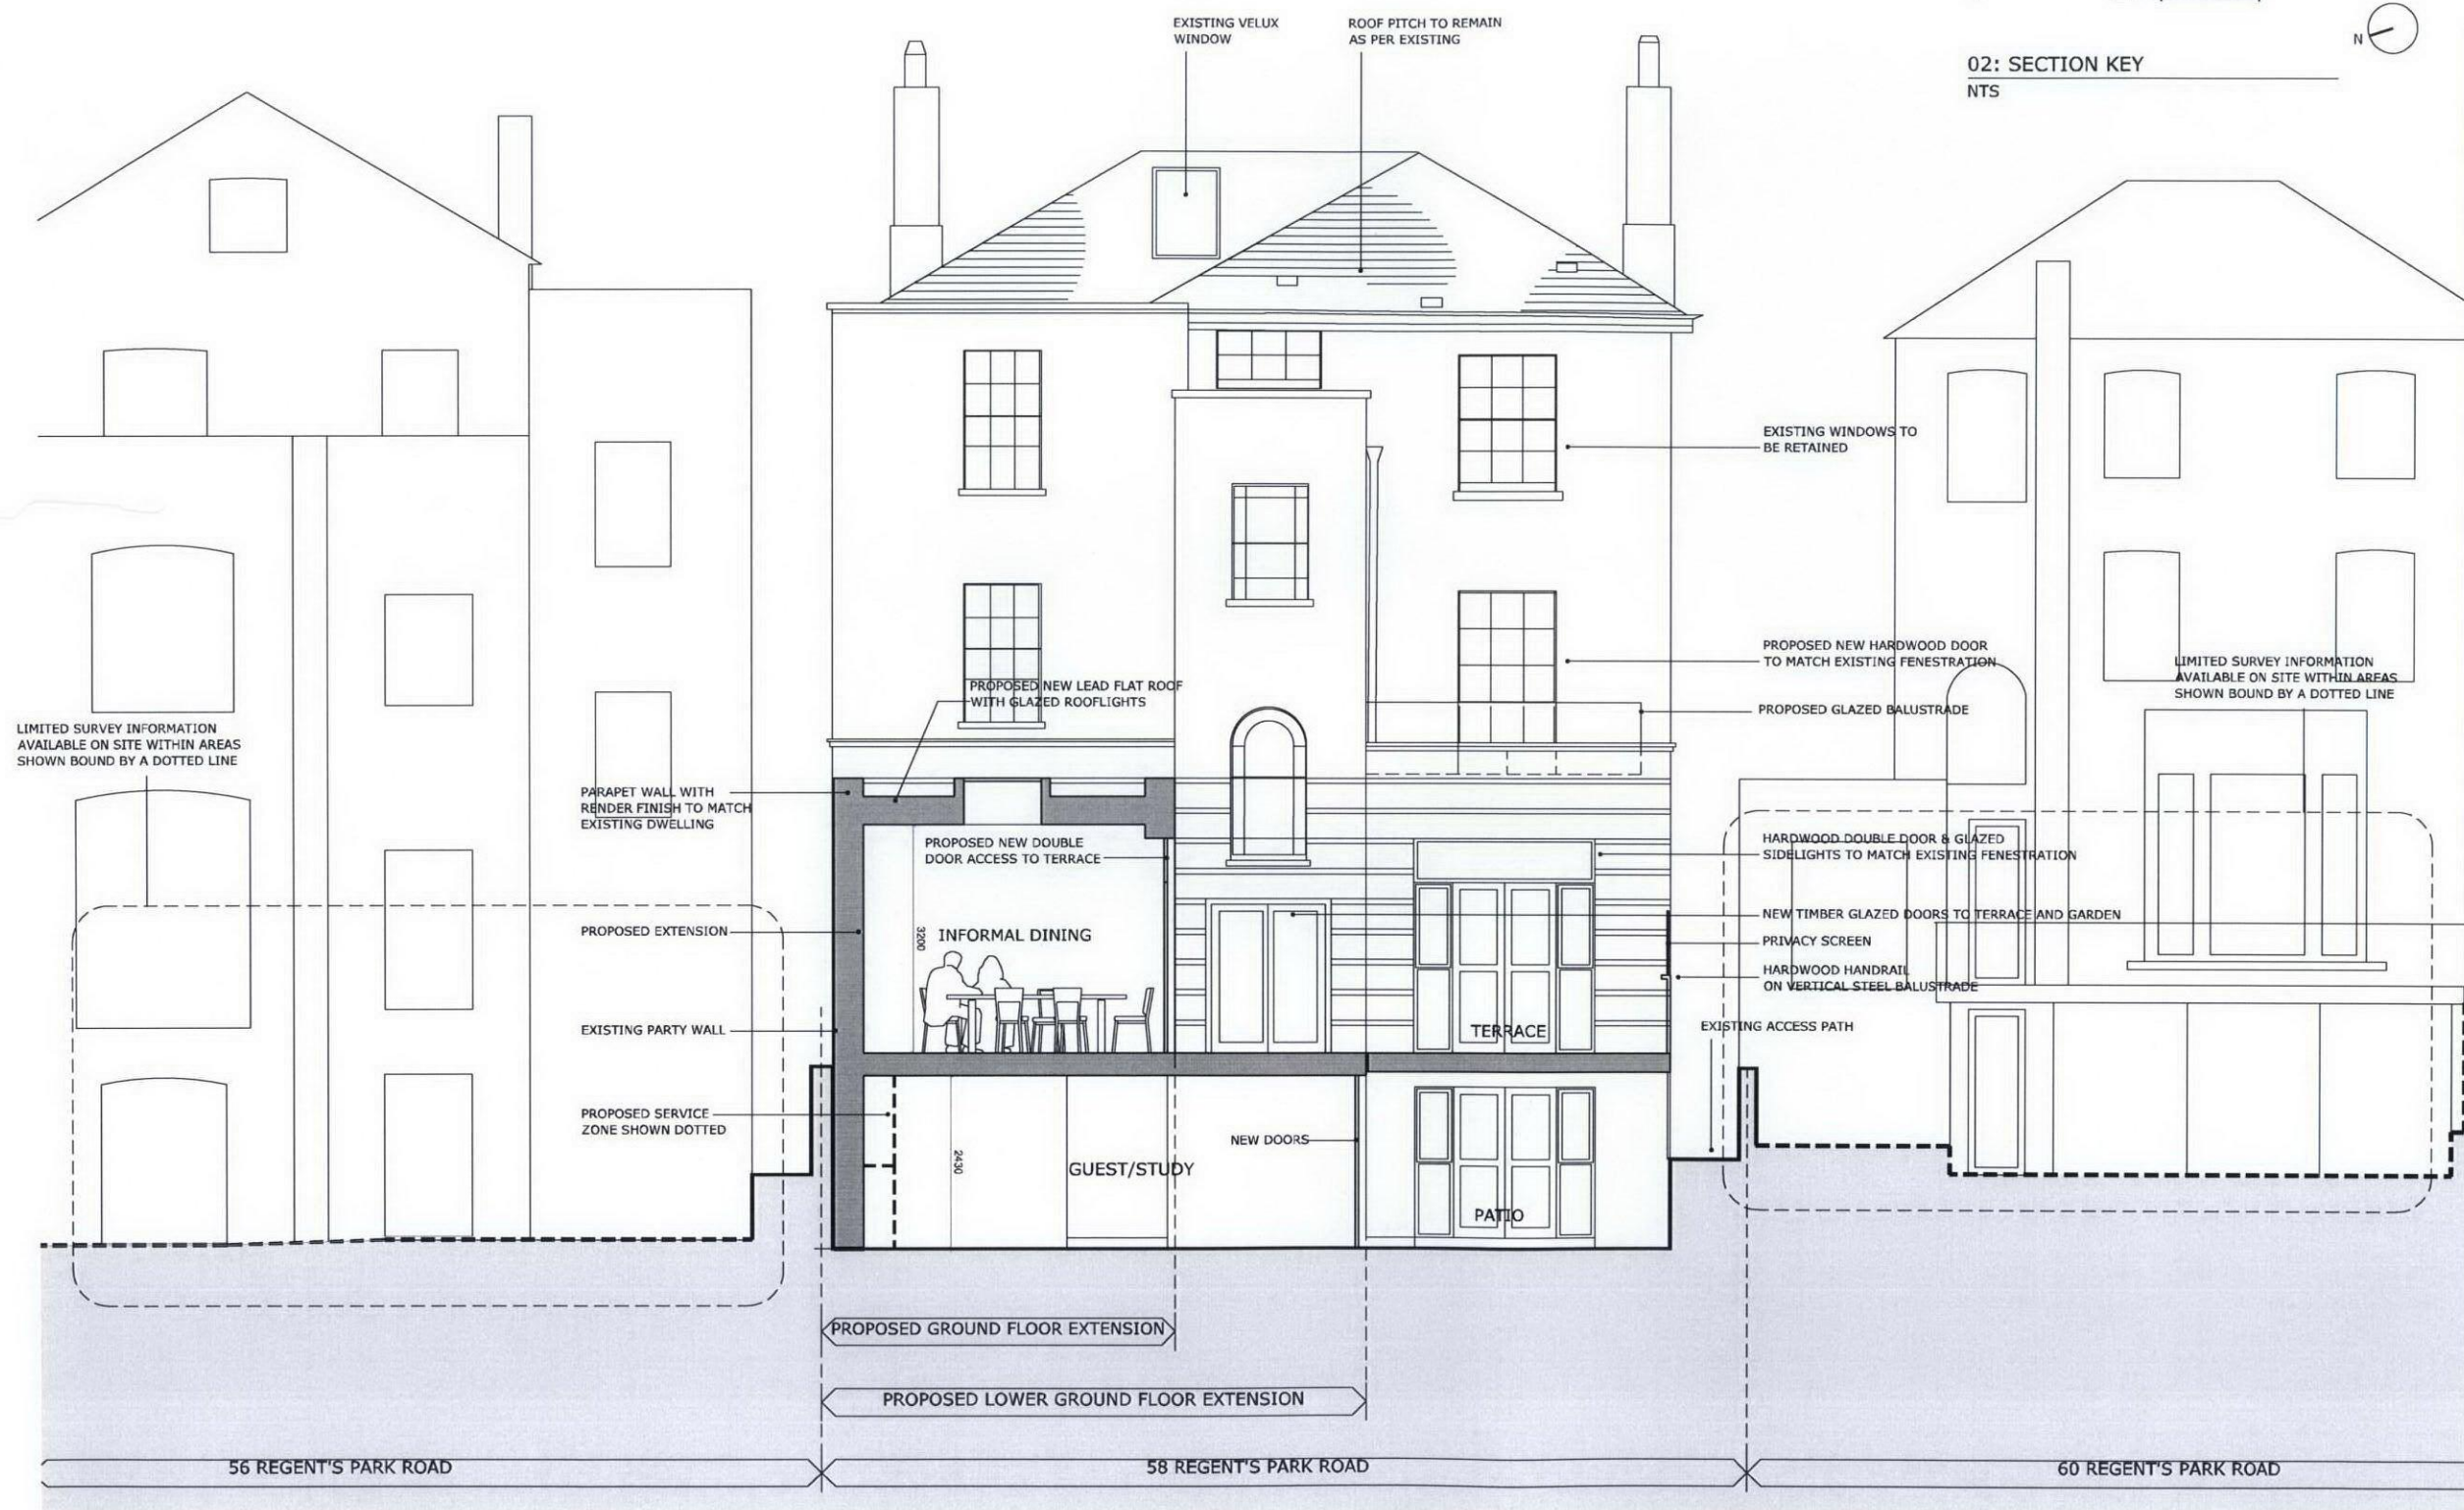

01: SECTION B-B
SCALE 1:50 at A1

B	06.07.12	ALTERATION OF WIDTH TO GROUND FLOOR EXTENSION	MS
NEW TIMBER GLAZED DOORS TO GARDEN AND TERRACE ADDED			
ADDITION OF PRIVACY SCREEN ON TERRACE			
GROUND FLOOR EXTENSION FLOOR THICKNESS INCREASED			
WALL THICKNESS IN GROUND FLOOR AND LOWER GROUND FLOOR EXTENSION INCREASED			
GROUND FLOOR HALF LANDING WINDOW MOVED TO EXISTING POSITION			
FIRST FLOOR TERRACE BALUSTRADE MOVED TO BE IN LINE WITH PARAPET WALL			
ROOF TERRACE REMOVED			
ORIGINAL ROOF PATTERN AND VELUX WINDOW RETAINED			
A	14.06.12	REMOVED REFERENCE TO POOL	HS
RAISED WINDOW ON GROUND FLOOR HALF LANDING			
REV.	DATE	REASON FOR ISSUE	CHK. BY

NOTE:
• DO NOT SCALE FROM THIS DRAWING.
• USED FIGURED DIMENSIONS ONLY.
• ALL DIMENSIONS TO BE CHECKED ON-SITE.
• ANY DISCREPANCIES BETWEEN CONSULTANT DRAWINGS TO BE REPORTED TO THE ARCHITECT BEFORE ANY WORK COMMENCES.
• MATTHEW SPRINGETT ASSOCIATES ©

MSA
MATTHEW SPRINGETT ASSOCIATES LTD.
70 HATTON GARDEN
LONDON EC1N 8JT
T+44 (0)20 7692 5950
F+44 (0)20 7692 5951

CLIENT
WESTHEATH PROJECTS LTD.

PROJECT
58 REGENT'S PARK ROAD

TITLE
GENERAL ARRANGEMENT:
SECTION B-B

DATE	JOB NO.	DRAWN BY	PURPOSE
11.06.12	139	GS	P
SCALE @ A1	NUMBER	REV.	
1:50	139-311	B	