

Grant Thornton Euston - Existing Elevation



Project  
RW-006907 - Grant Thornton  
Euston

Drawing  
Euston Banner\_ 01  
  
Page 1 of 5  
  
Drawn by  
AM

Date  
31.07.2012

Castleton

The Sign Company

25 Mitcham Lane, Streatham, London SW16 6LQ

☎ 020 8769 8741    ☎ 020 8769 9699

✉ sales@castletonsigns.co.uk    🌐 www.castletonsigns.co.uk

Registered in UK No.3881522


© copyright

Grant Thornton Euston - Proposed Elevation







Grant Thornton Euston - Existing Elevation

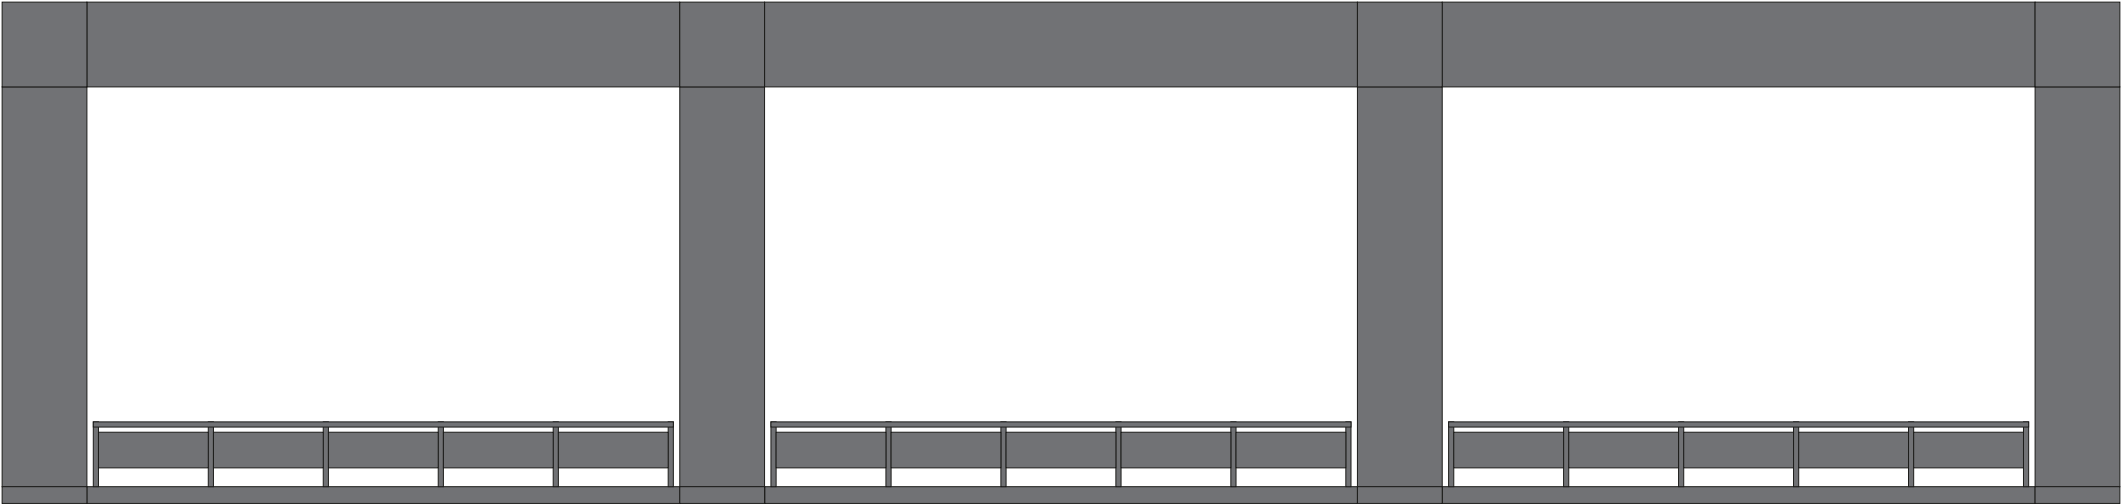

Grant Thornton Euston - Proposed Elevation

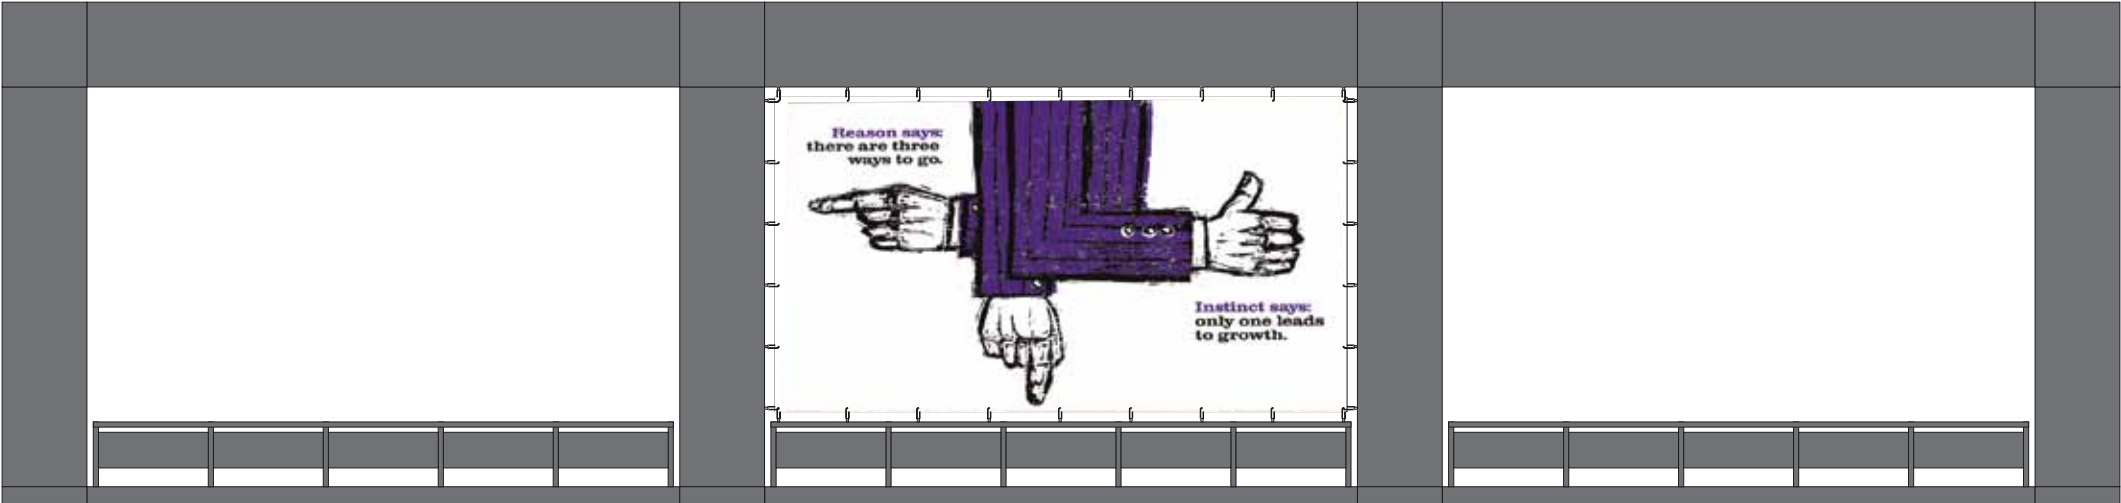

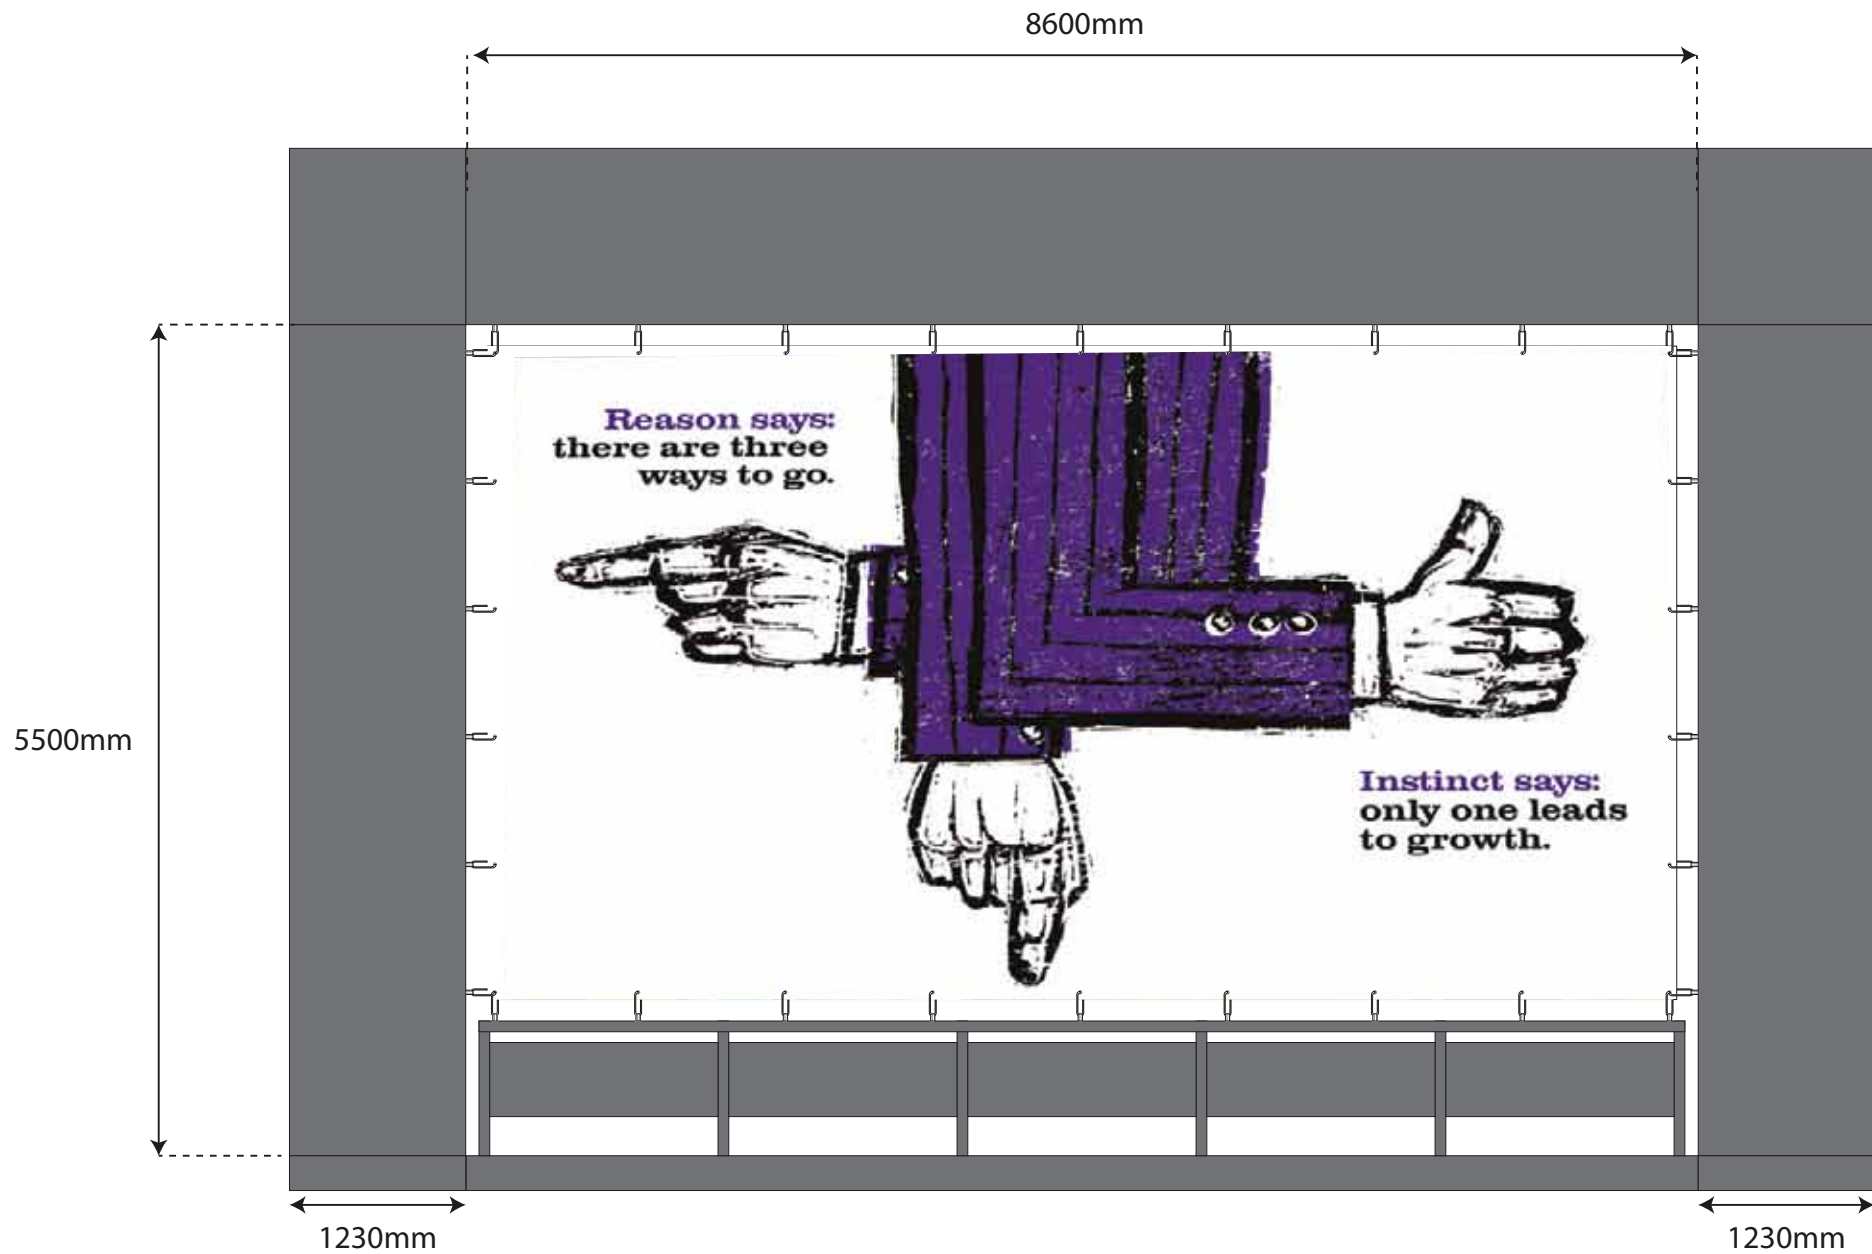



**Specification:**

x 1 no 8270mm x 4560mm (approx) large format digitally printed mesh banner.

Single sided print with hem & eyelets.

Fitted with bungees through eyelets onto closed hooks fitted into marble aperture & railing.