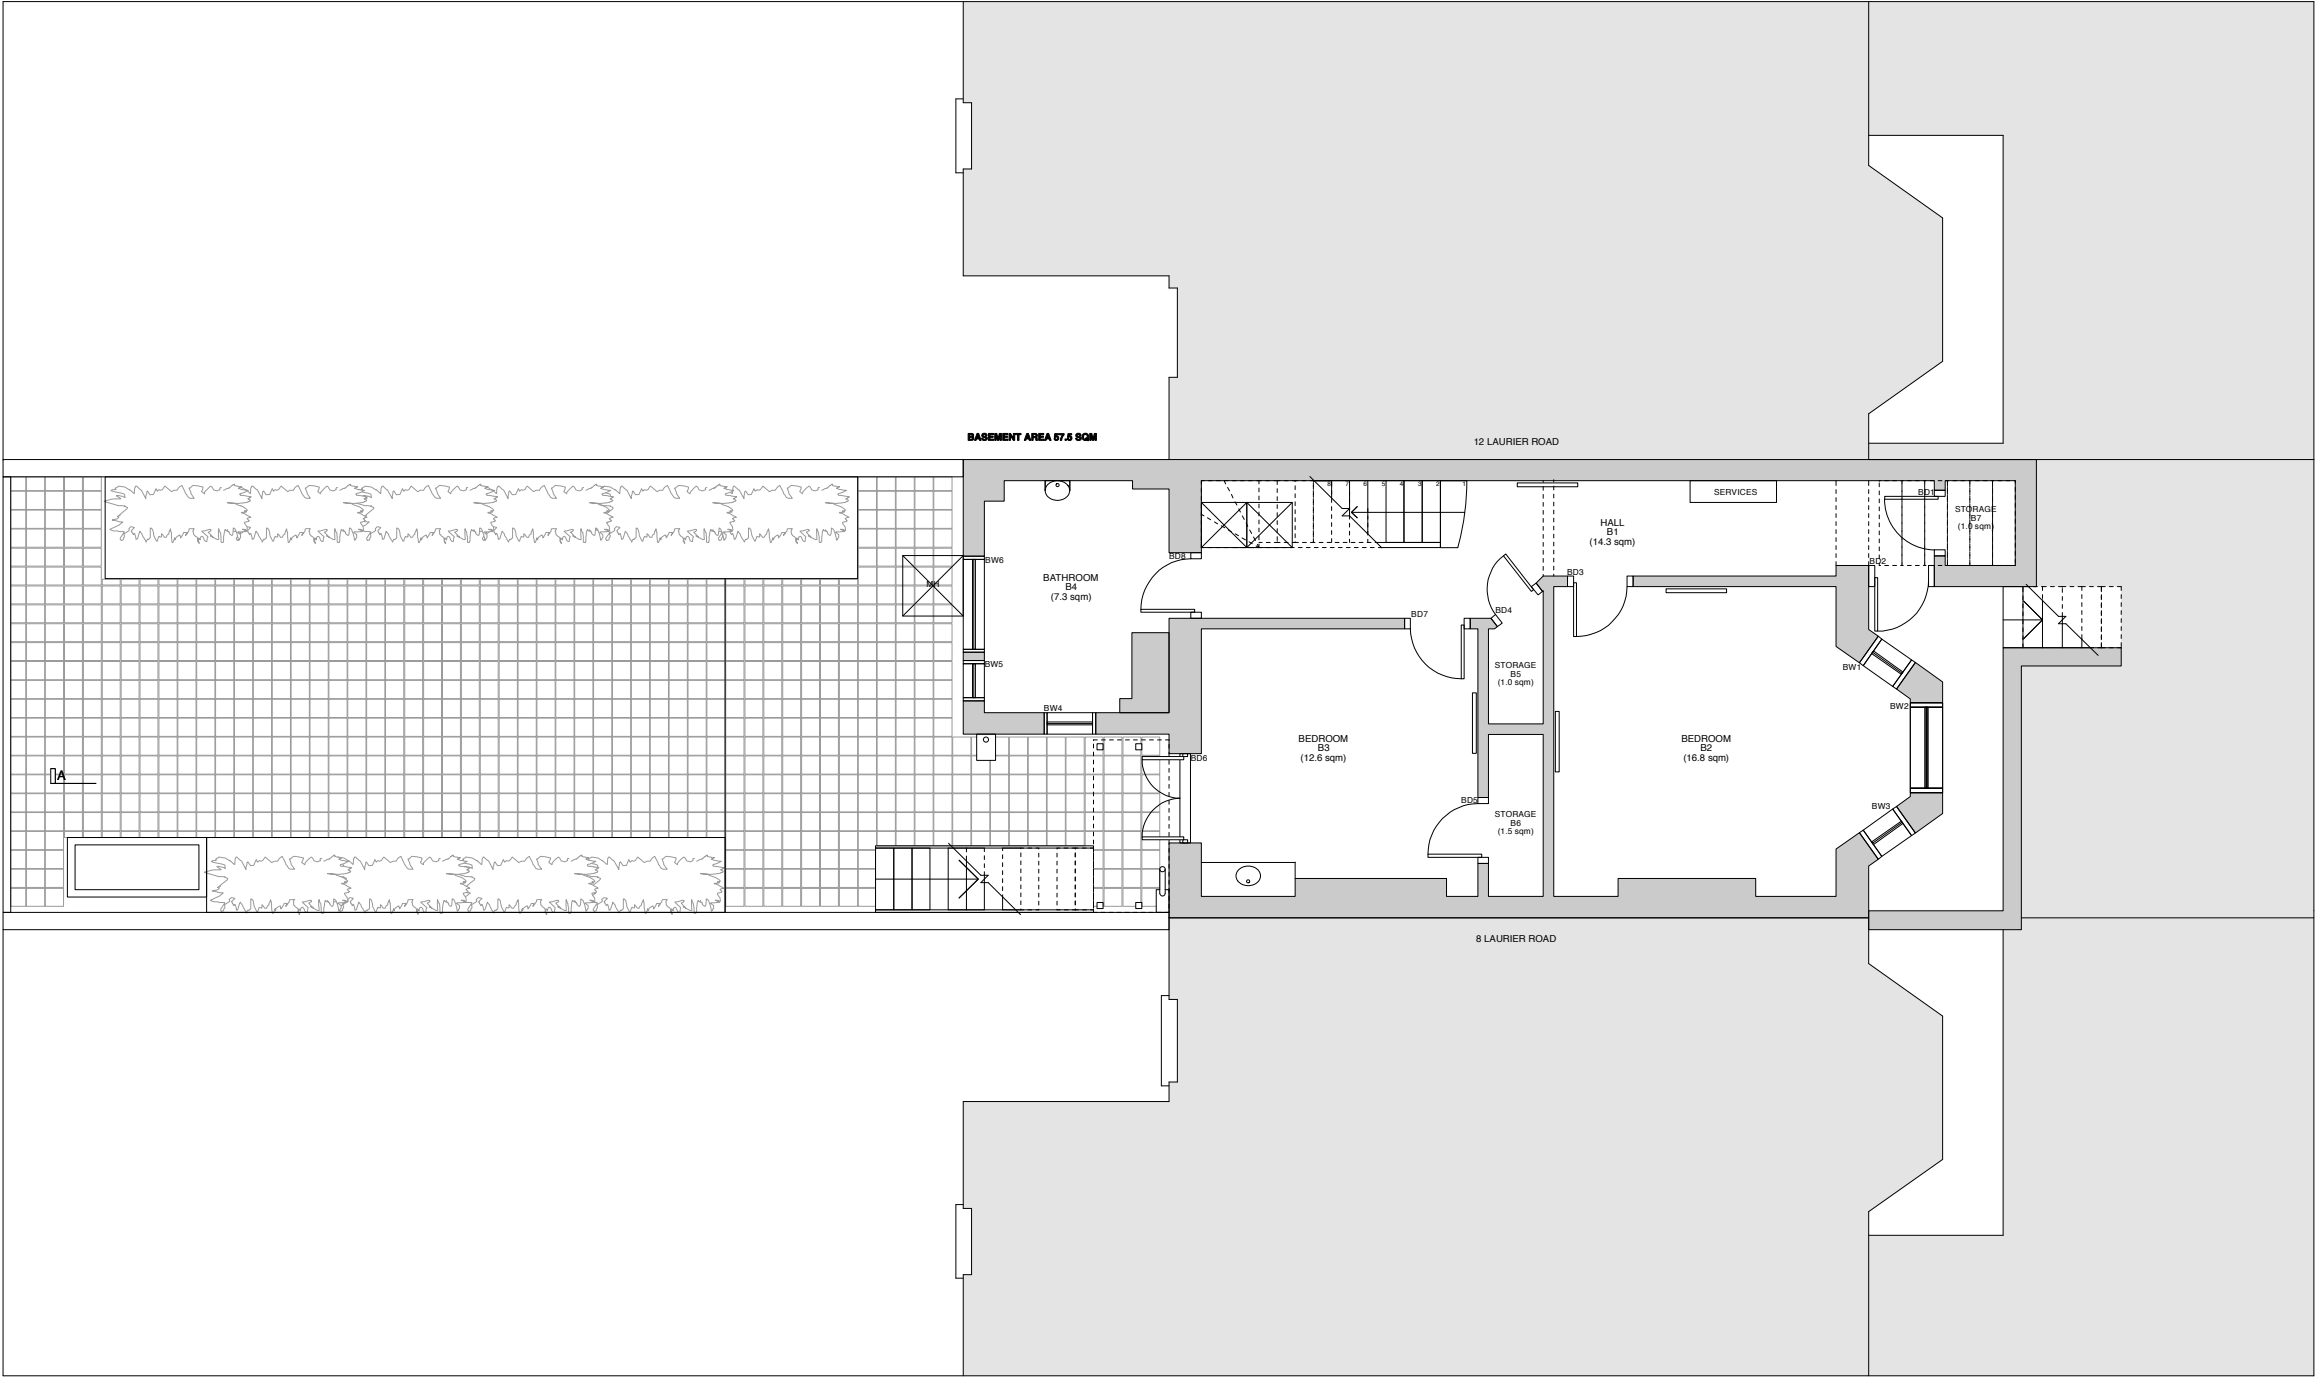


REV	DATE	STATUS	2130 - 10 Laurier Road, London, NW5 1SG		
A	24/07/12	Planning	DRWG NO	SCALE	DATE
			WK-2130-010	1:100 at A3 size	July 2012
			TITLE		
			Existing Basement Plan		
			ALL DIMENSIONS TO BE CHECKED ON SITE. DO NOT SCALE THIS DRAWING IS COPY RIGHT		

W I L K I N S O N K I N G
ARCHITECTS + DESIGNERS

UNIT 6, 106 BURGHEY ROAD NW5 1AL
Tel 0207 284 1975 Fax 0207 284 1984