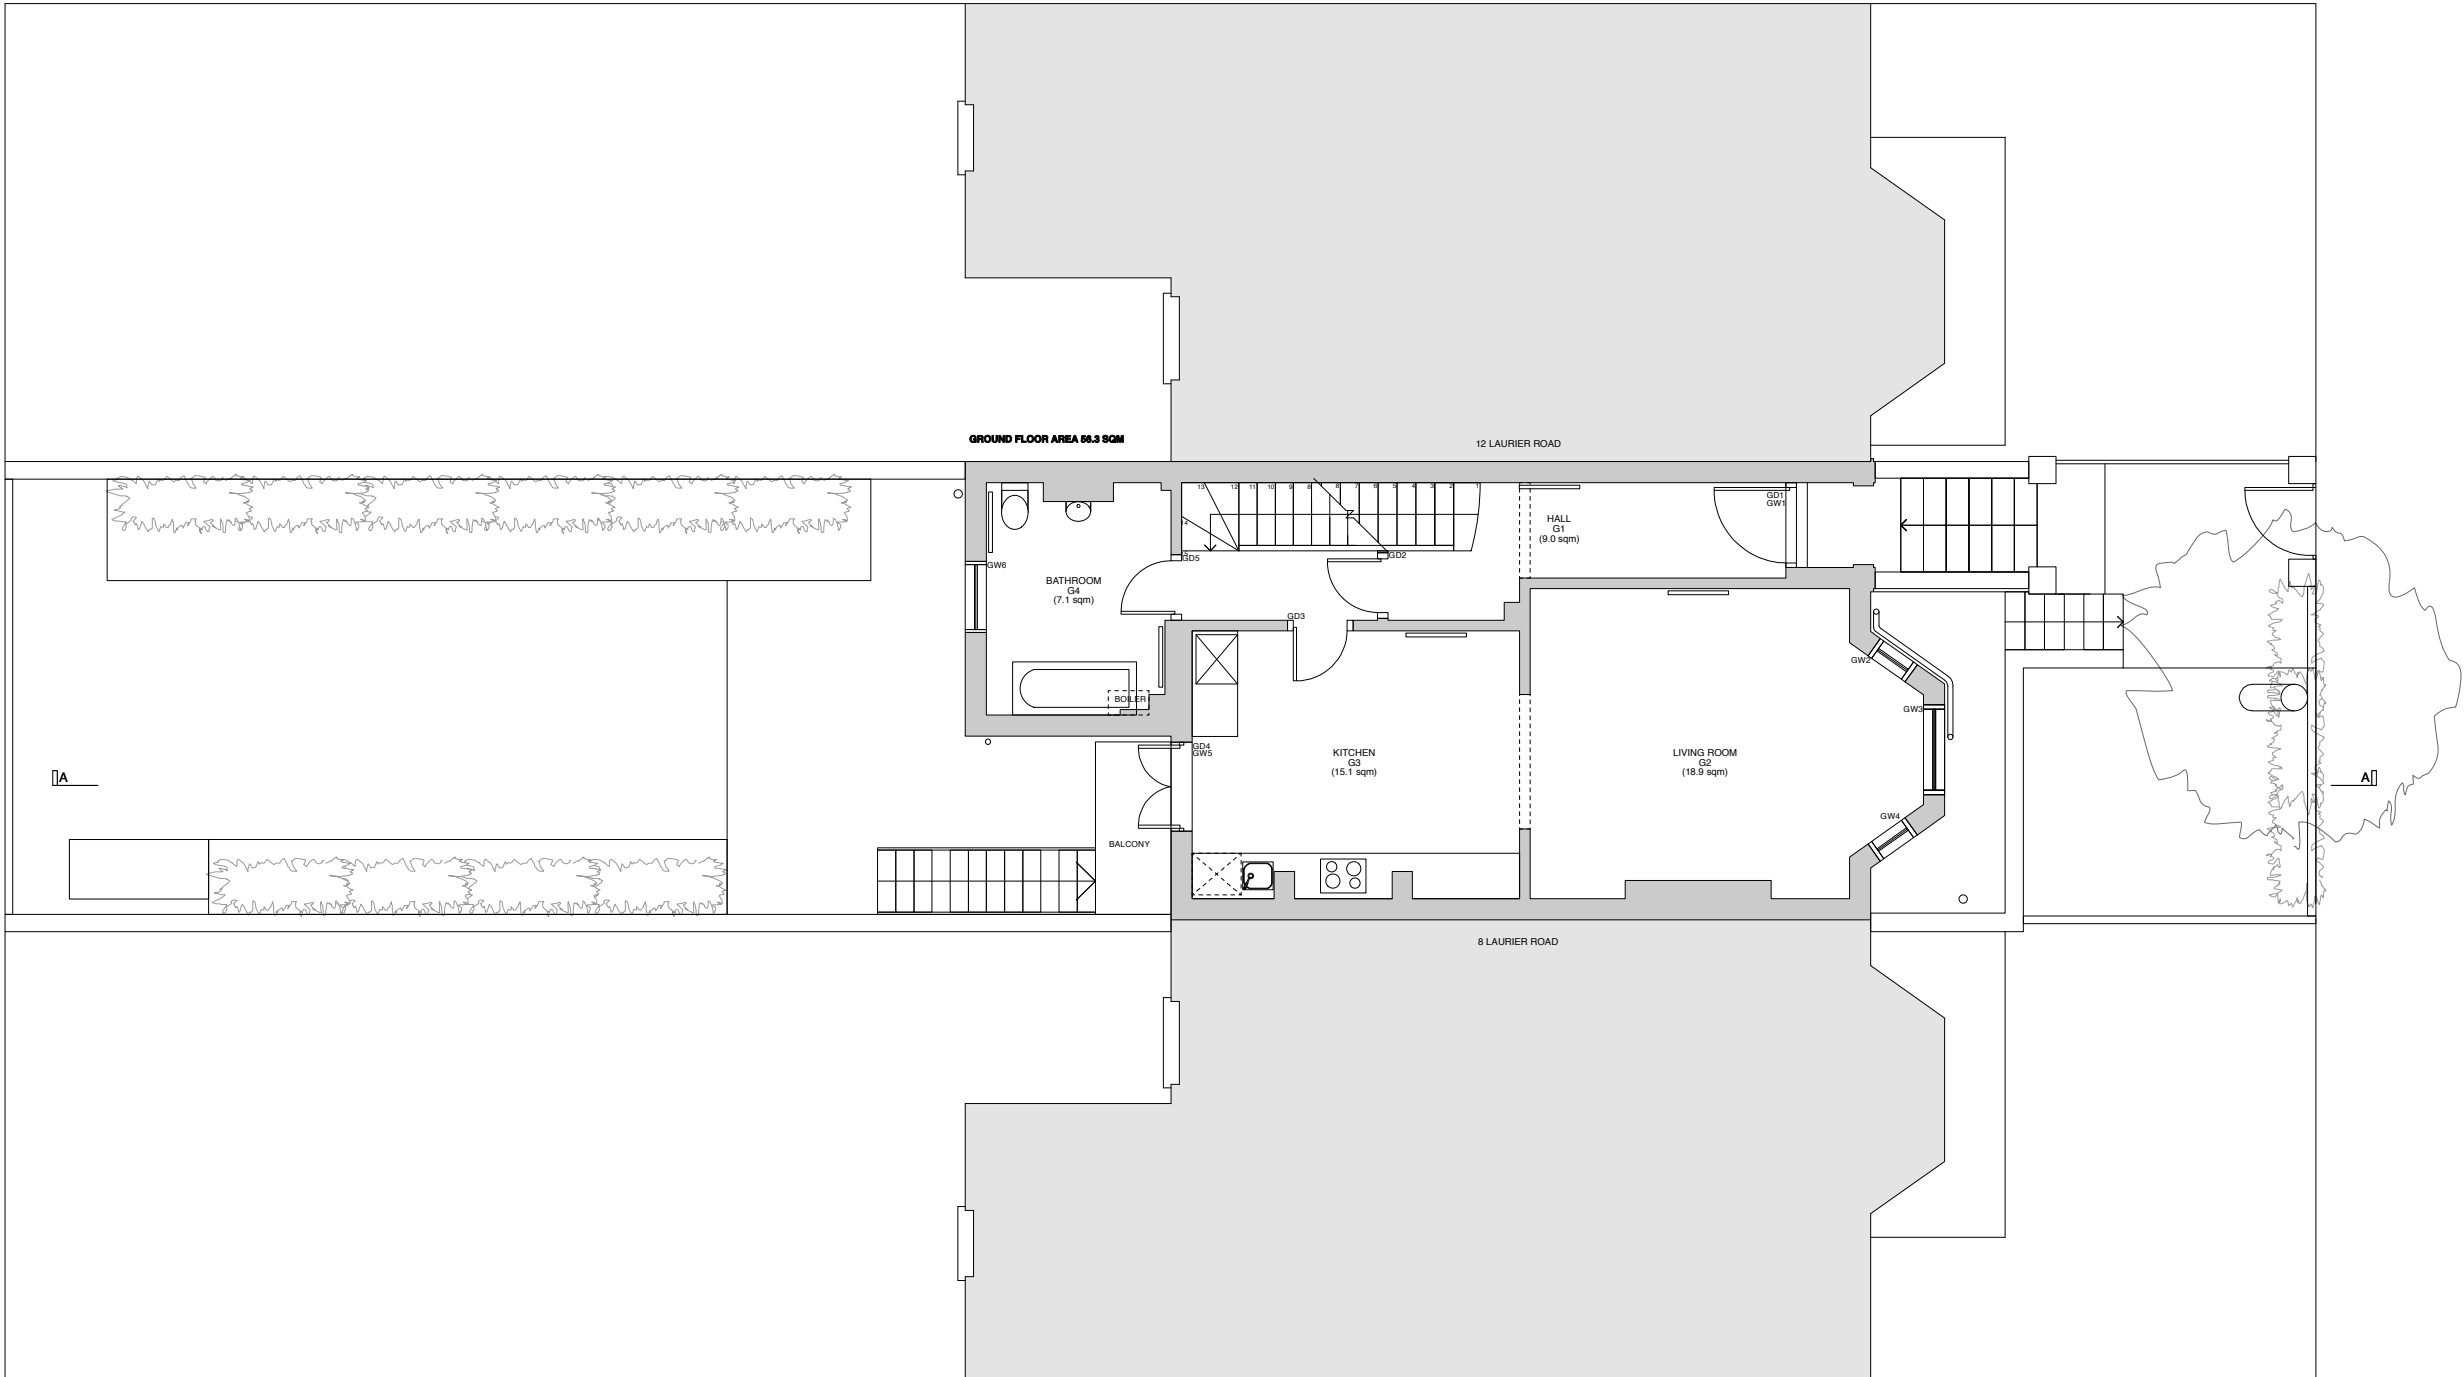


REV	DATE	STATUS
A	24/07/12	Planning

W I L K I N S O N K I N G
ARCHITECTS + DESIGNERS

UNIT 6, 106 BURGHEY ROAD NW5 1AL
Tel 0207 284 1975 Fax 0207 284 1984

2130 - 10 Laurier Road, London, NW5 1SG

DRWG NO	SCALE	DATE
WK-2130-011	1:100 at A3 size	July 2012

TITLE
Existing Ground Floor Plan

ALL DIMENSIONS TO BE CHECKED ON SITE.
DO NOT SCALE.
THIS DRAWING IS COPY RIGHT