

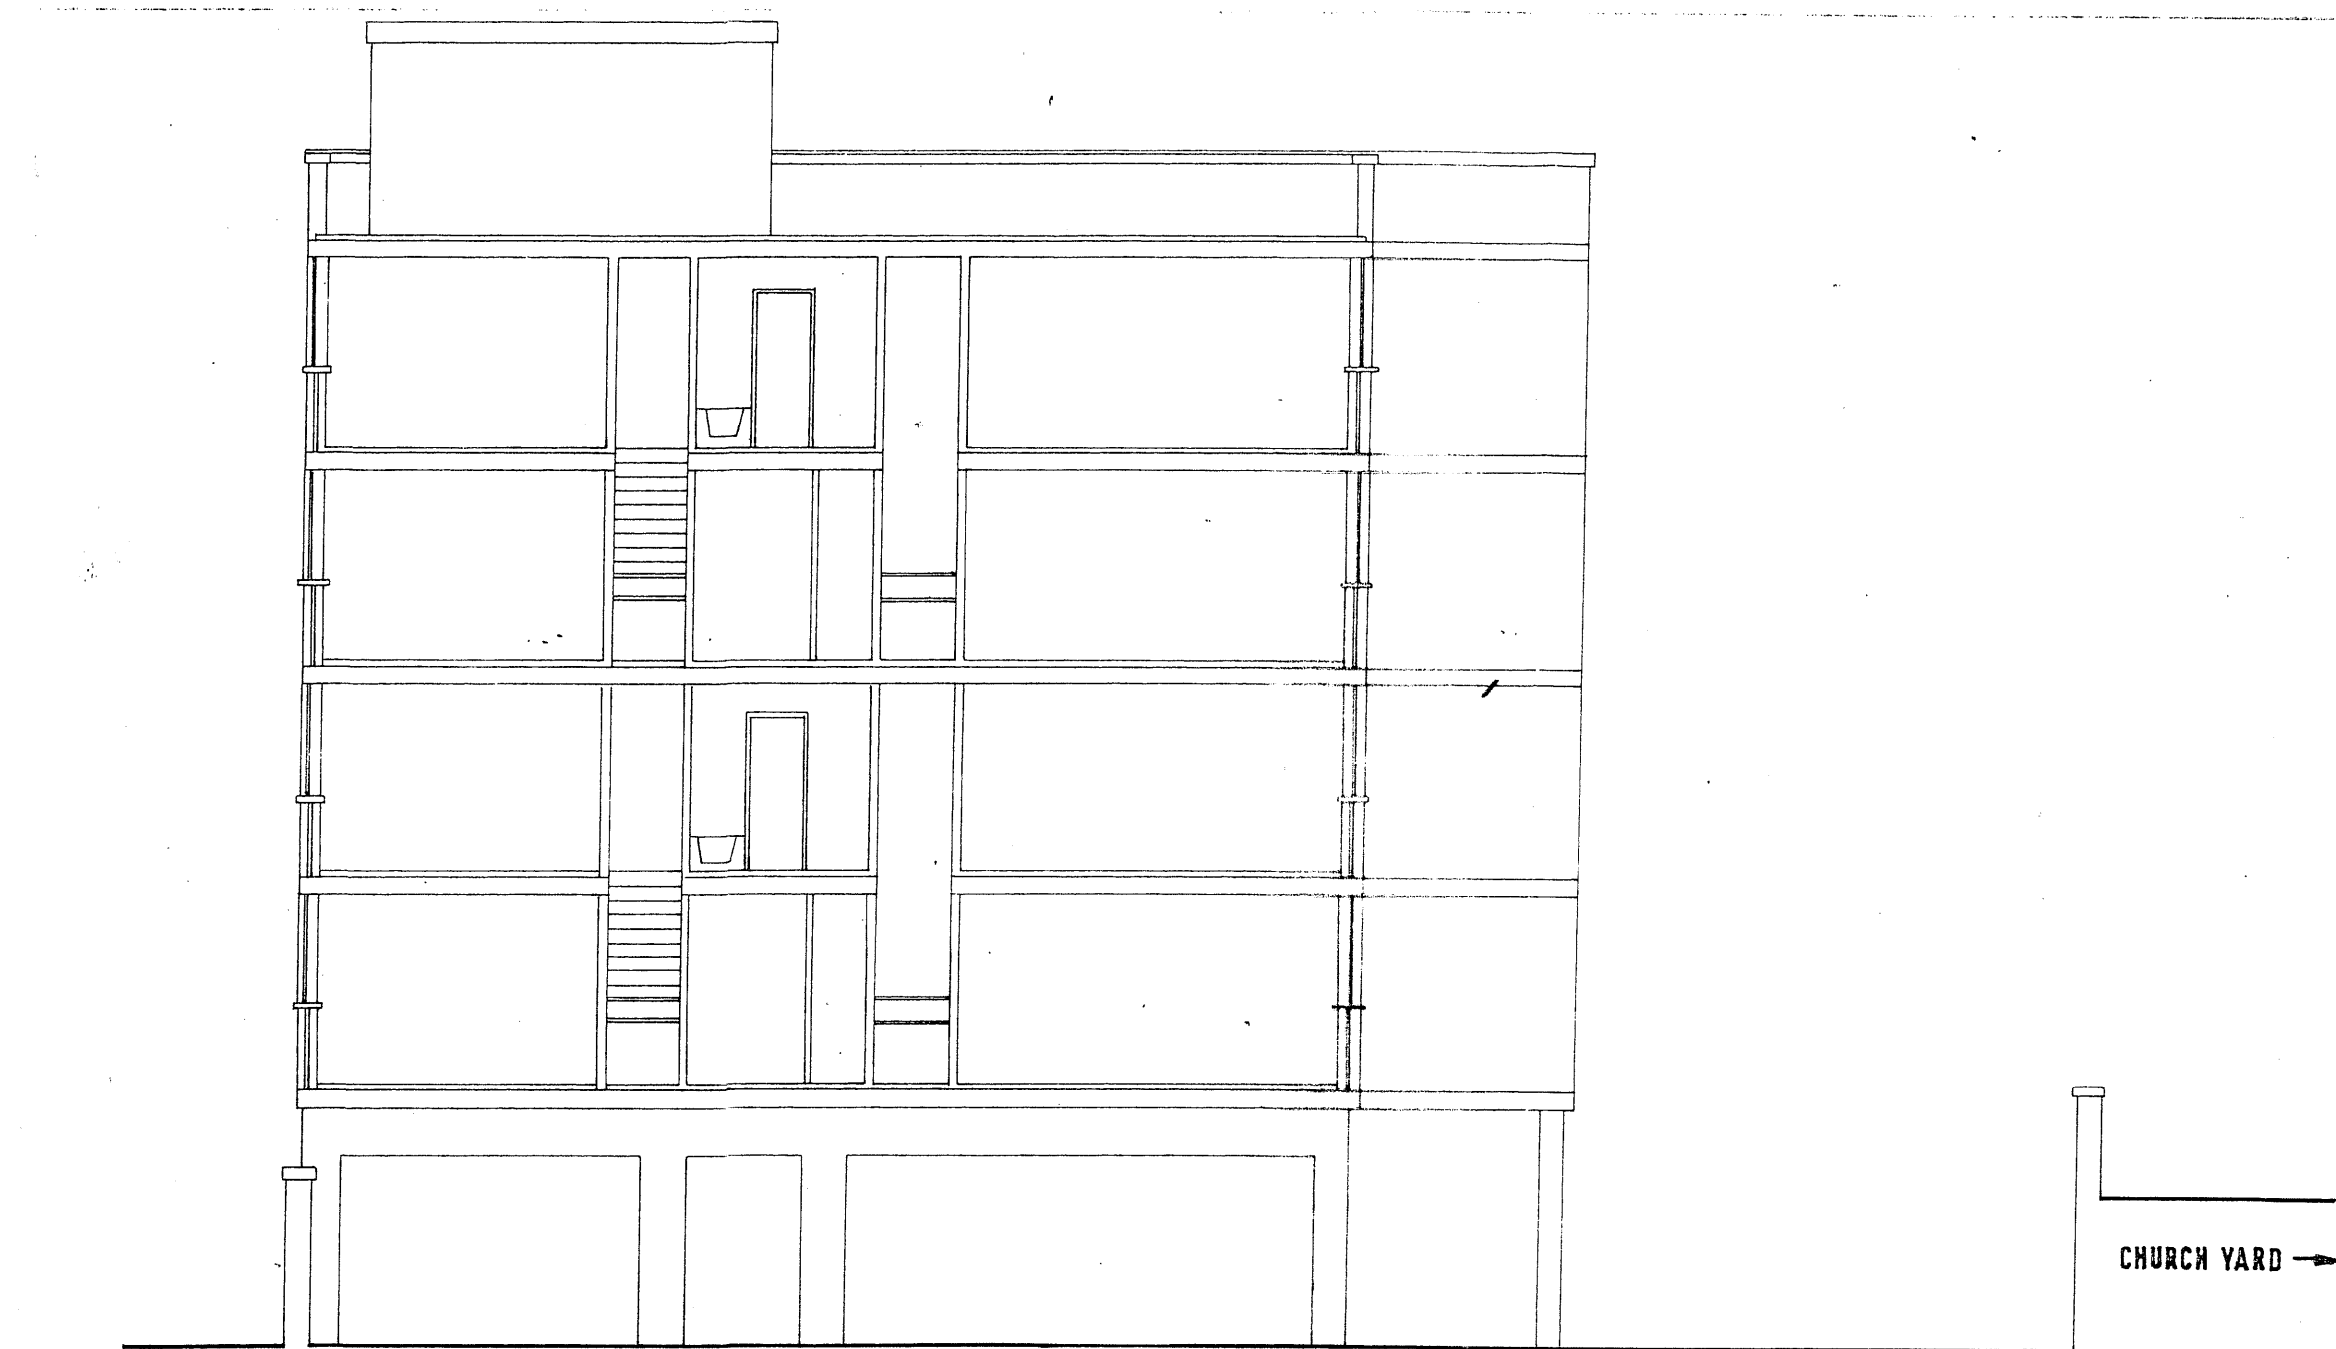


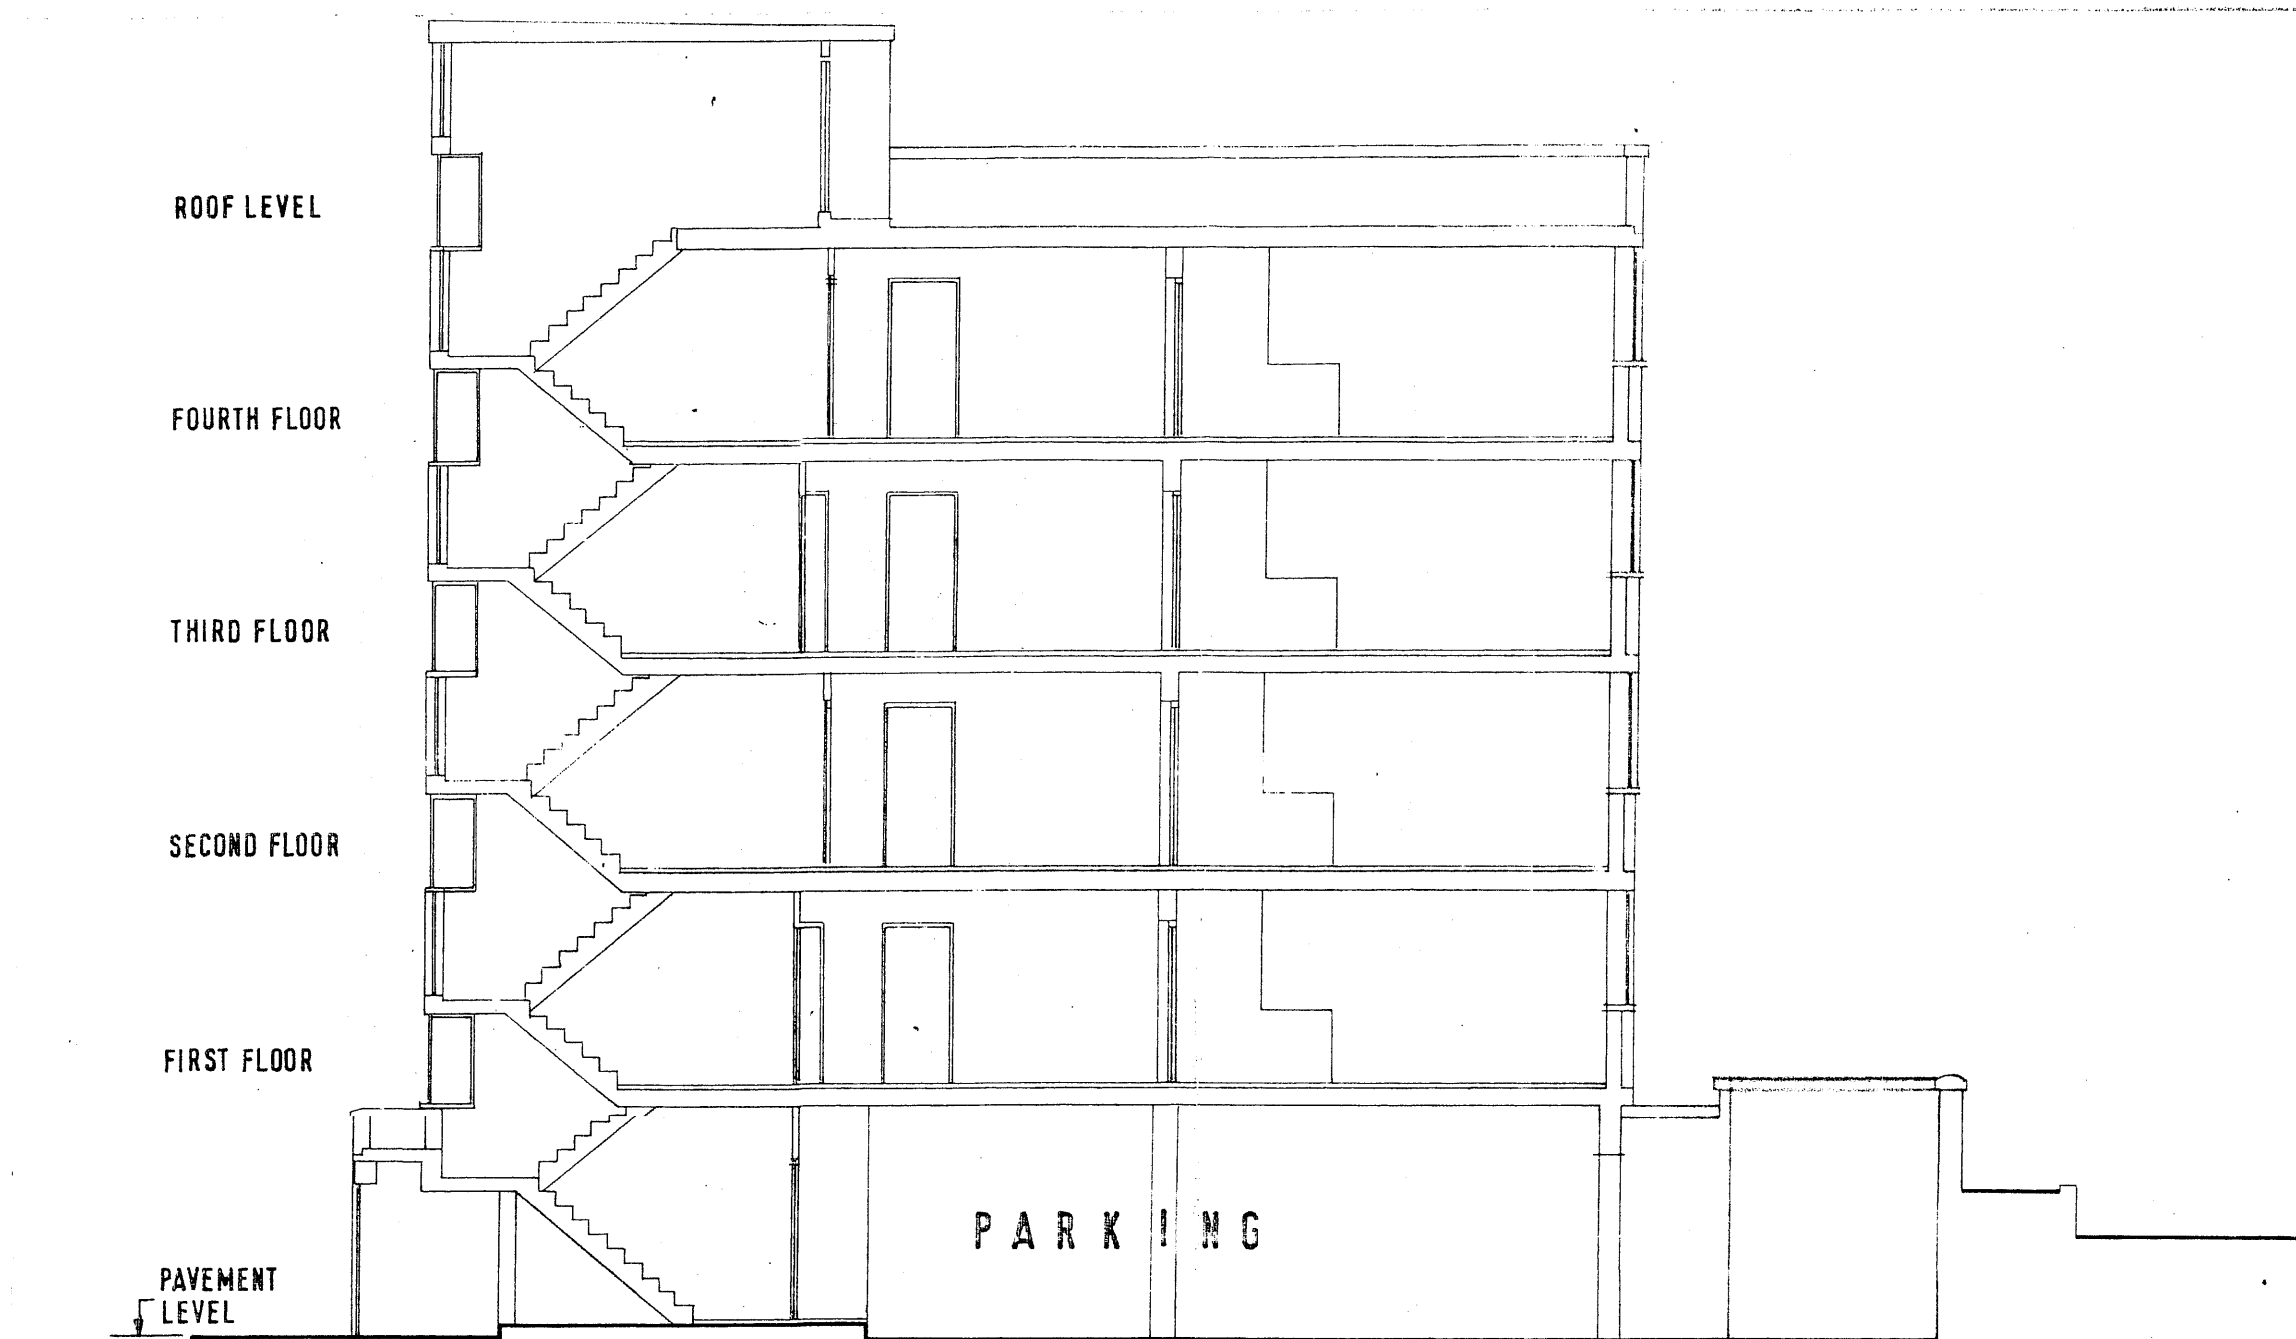

SECTION B-B

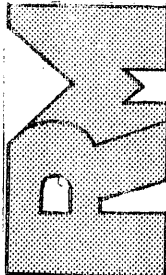

SECTION A-A

PROJECT		
45 NEW COMPTON STREET WC2		
SUBJECT		
EXISTING		
DRAWN	APPROVED	
DTW	RM	
		
Chartered Architects The Laurels Lynn Road Stoke Ferry King's Lynn Norfolk PE33 9SW tel: 01366 501359 fax: 01366 502192 rogers.partnership@btinternet.com		
PARTNERSHIP		
DATE	SCALE	REVISION
DEC 10	1:100	
0814	103	