


PLANNING ISSUE

REVISIONS

NOTES

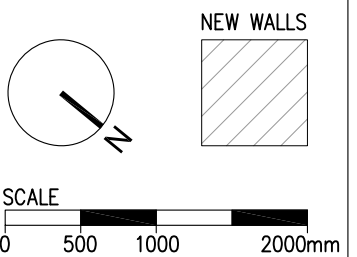

22 BELSIZE LANE  
LONDON, NW3

PROPOSED UPPER  
GROUND FLOOR FRONT  
PLAN

DWG No: 22BL/P101

SCALE: 1 - 50 @A3


DATE: FEBUARY 2012

**belsize**  
architects

48 PARKHILL ROAD, LONDON NW3 2YP  
TEL 020 7482 4420 - FAX 020 7482 4186  
MAIL@BELSIZEARCHITECTS.COM

© COPYRIGHT  
NOT TO BE REPRODUCED OR USED  
WITHOUT PERMISSION

AS PER PREVIOUS PLANNING APPLICATION  
WHICH HAS RECEIVED FULL PLANNING  
PERMISSION ON 26.06.12. APPLICATION  
REF:2012/2288/P

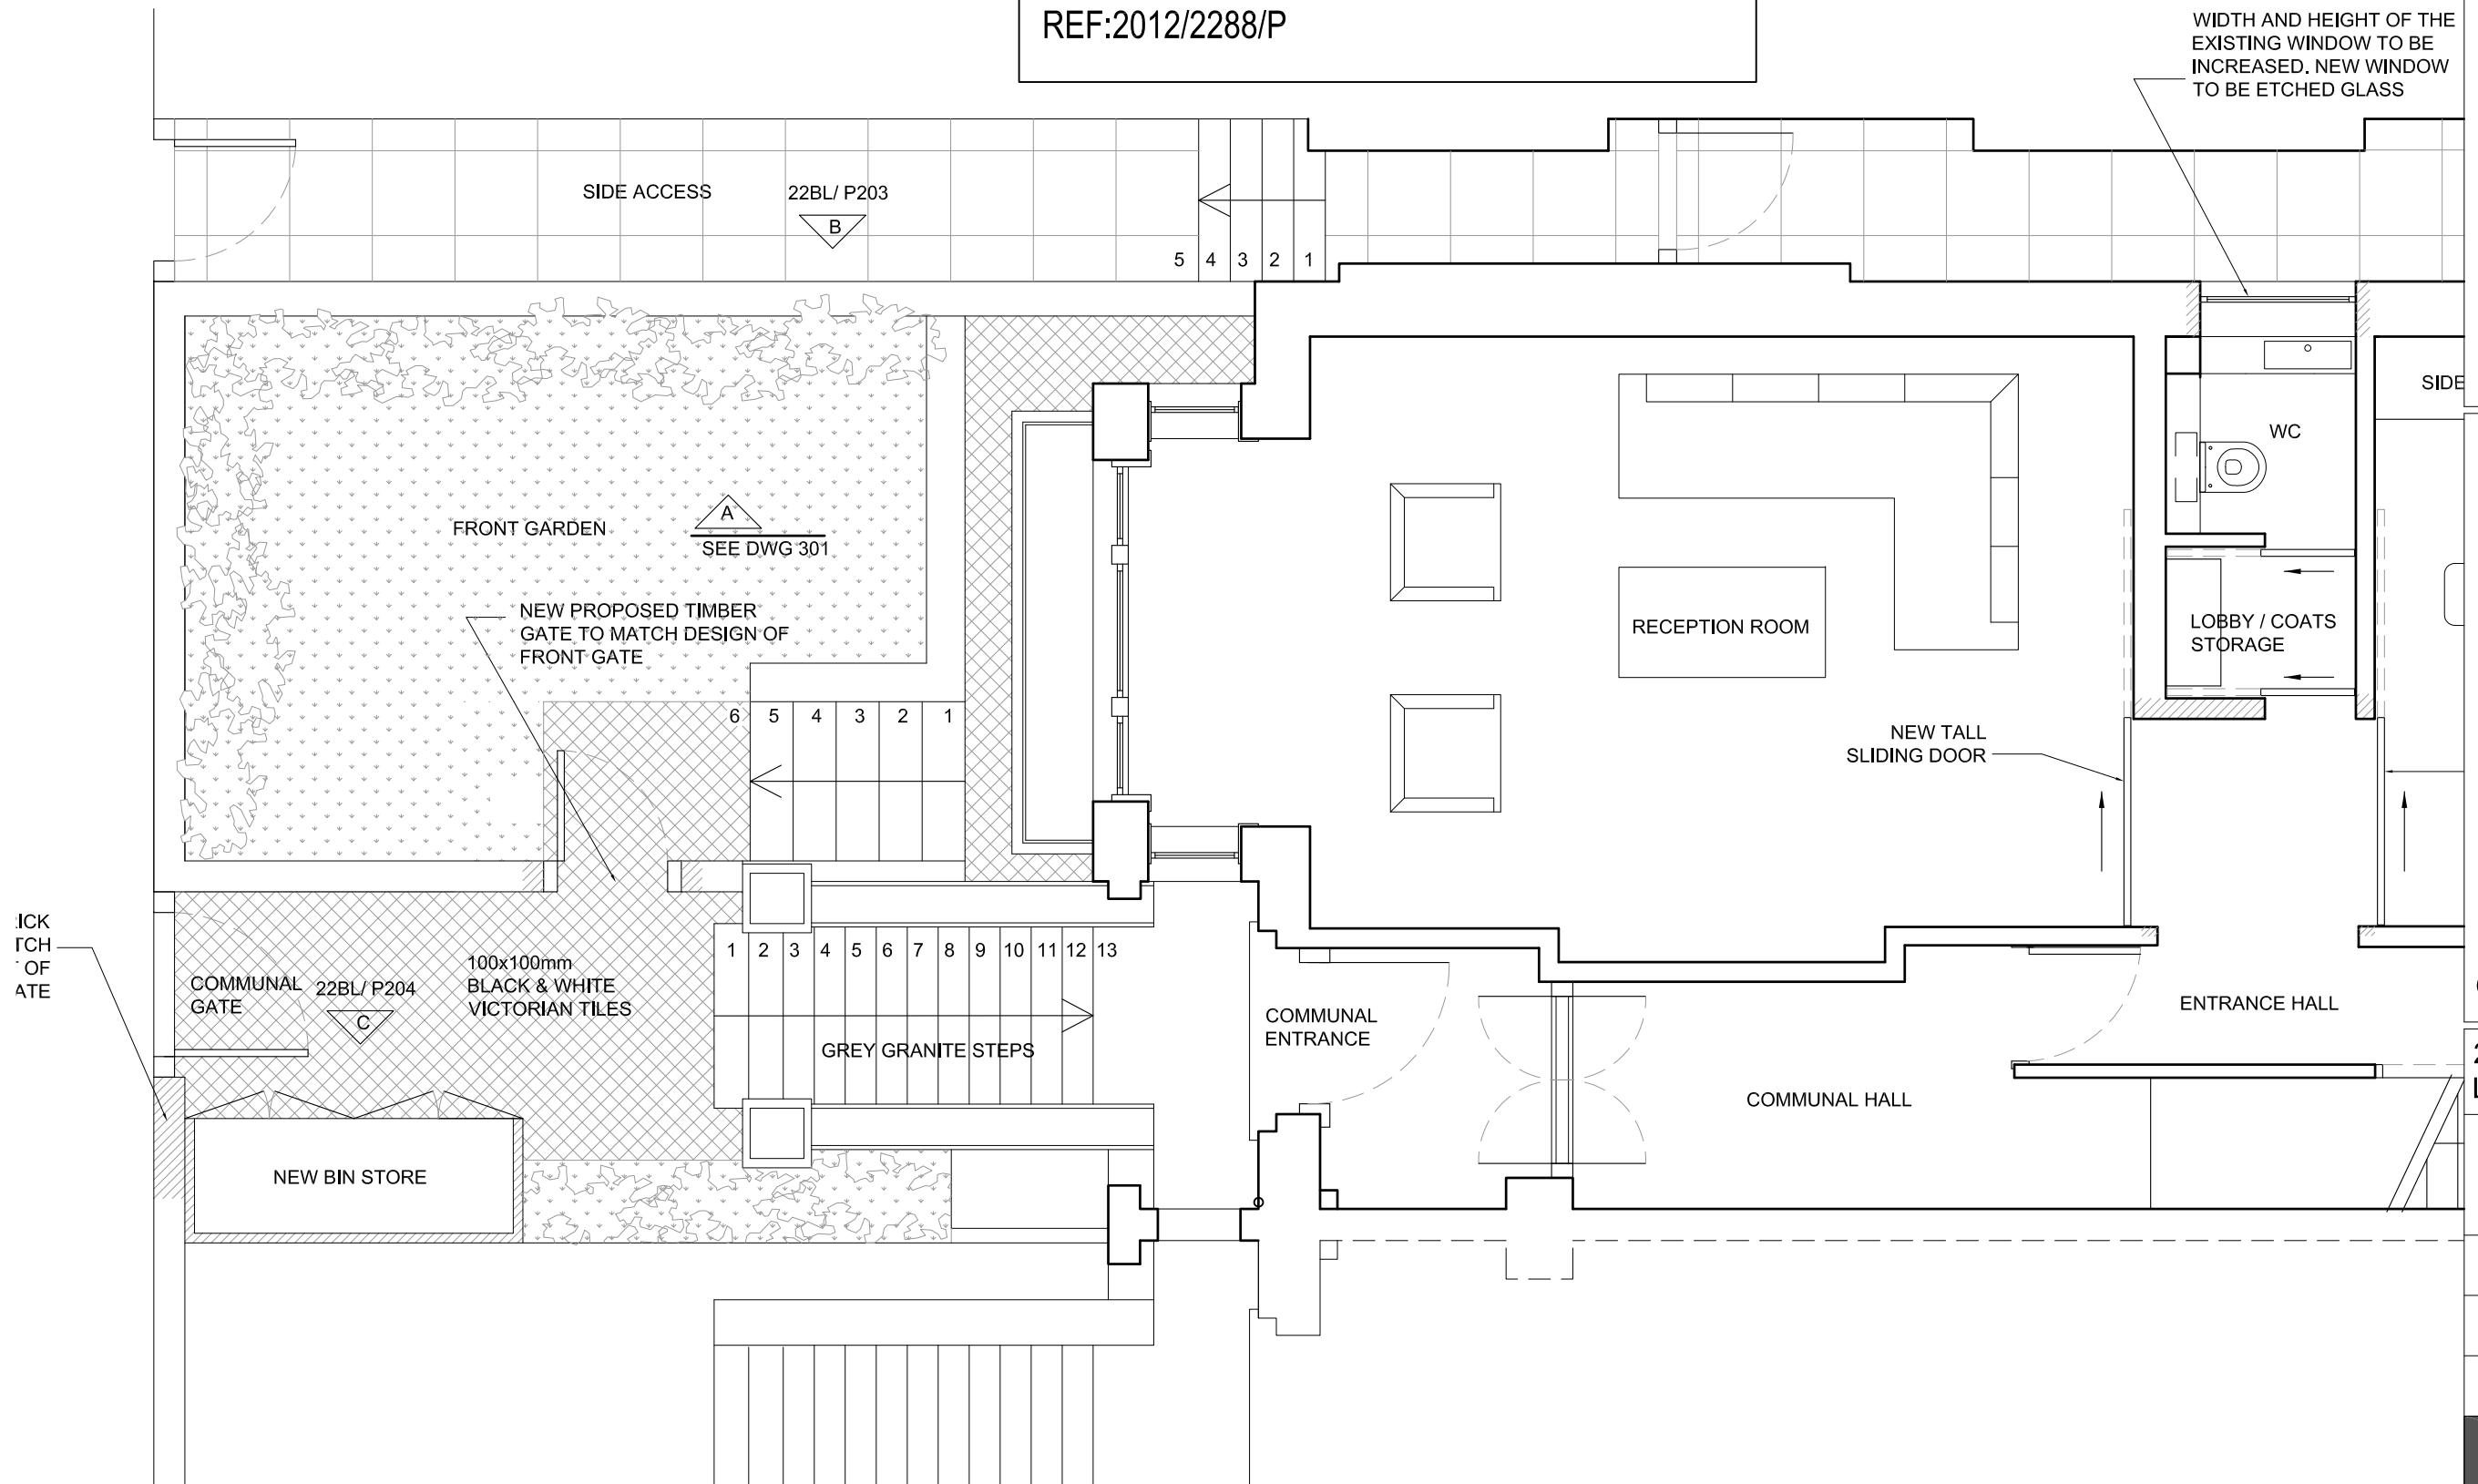


PLANNING ISSUE

REVISIONS

19.06.12\_REV A  
- REVISIONS TO GLAZING

NOTES

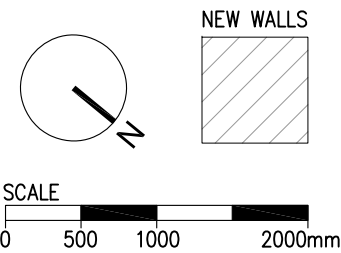

22 BELSIZE LANE  
LONDON, NW3

PROPOSED UPPER  
GROUND FLOOR REAR  
PLAN

DWG No: 22BL/P102A

SCALE: 1 - 50 @A3

DATE: FEBUARY 2012

**belsize**  
architects


48 PARKHILL ROAD, LONDON NW3 2YP  
TEL 020 7482 4420 - FAX 020 7482 4186  
MAIL@BELSIZEARCHITECTS.COM

© COPYRIGHT  
NOT TO BE REPRODUCED OR USED  
WITHOUT PERMISSION

AS PER PREVIOUS PLANNING APPLICATION  
WHICH HAS RECEIVED FULL PLANNING  
PERMISSION ON 26.06.12. APPLICATION  
REF:2012/2288/P


WIDTH AND HEIGHT OF THE  
EXISTING WINDOW TO BE  
INCREASED. NEW WINDOW  
TO BE ETCHED GLASS

EXISTING DOOR TO BE  
REPLACED BY FULL HEIGHT  
FIXED GLASS PANEL

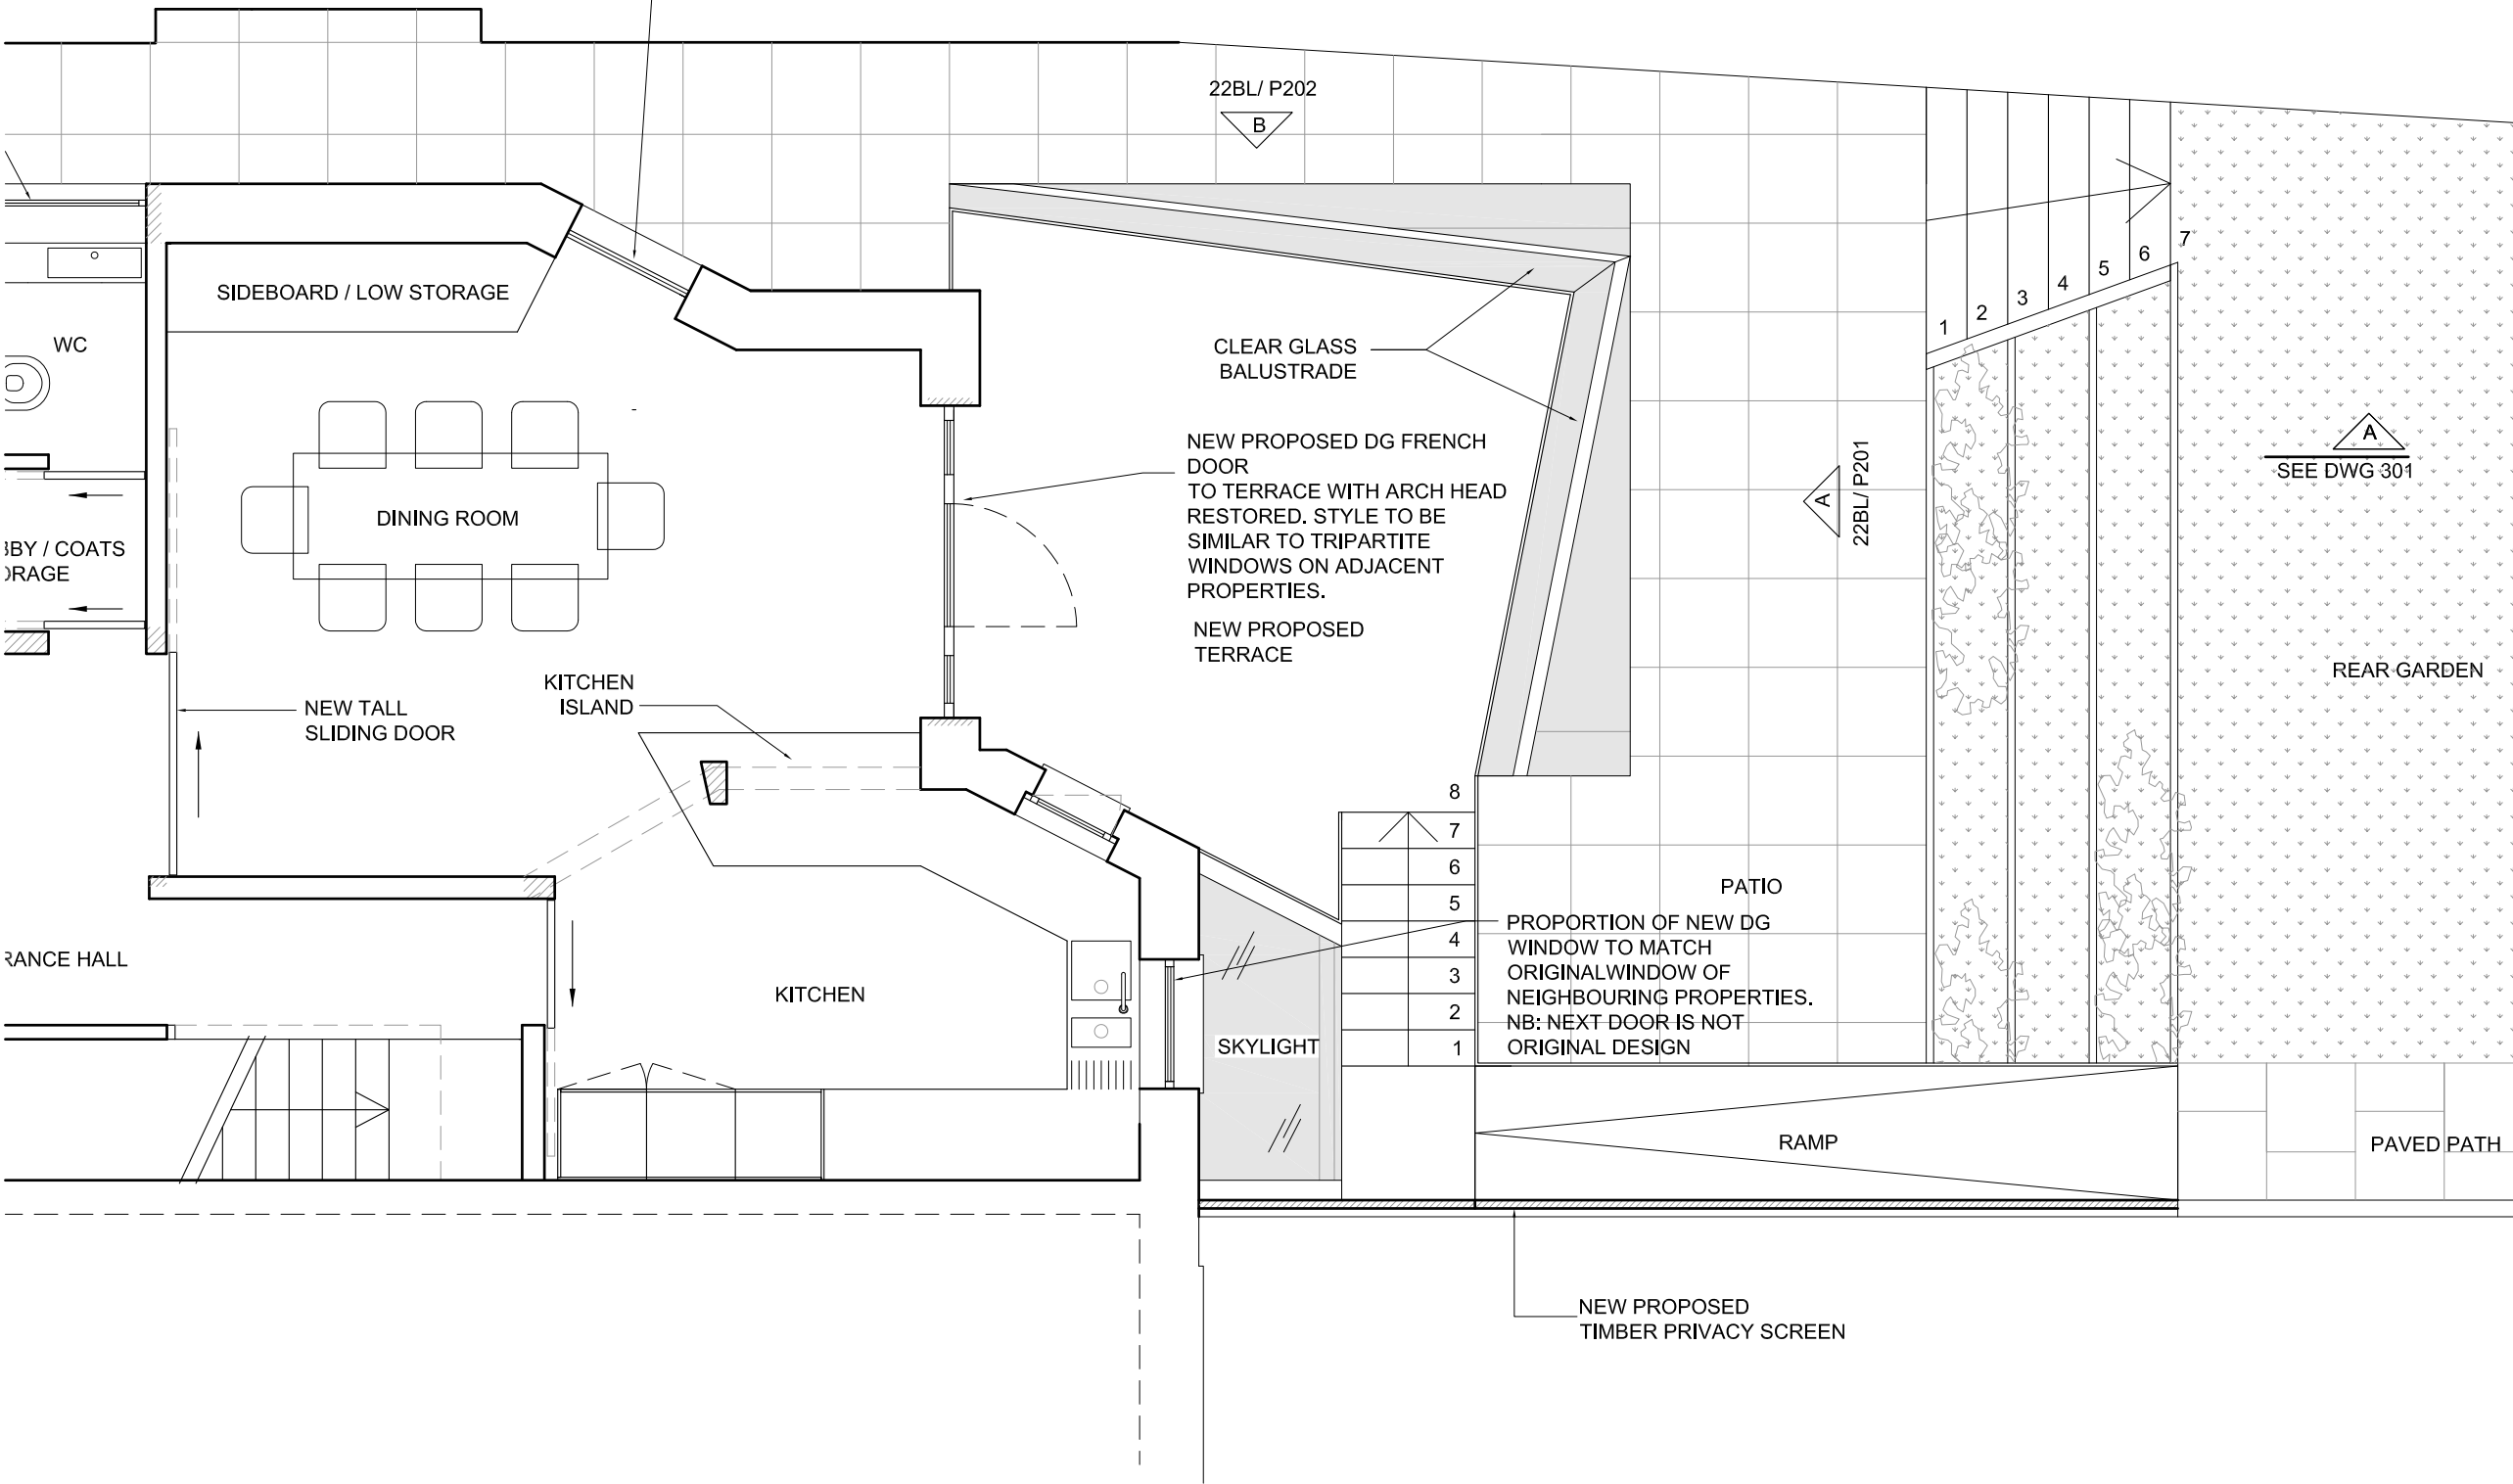

AS PER PREVIOUS PLANNING APPLICATION  
WHICH HAS RECEIVED FULL PLANNING  
PERMISSION ON 26.06.12. APPLICATION  
REF:2012/2288/P


A  
SEE DWG 301

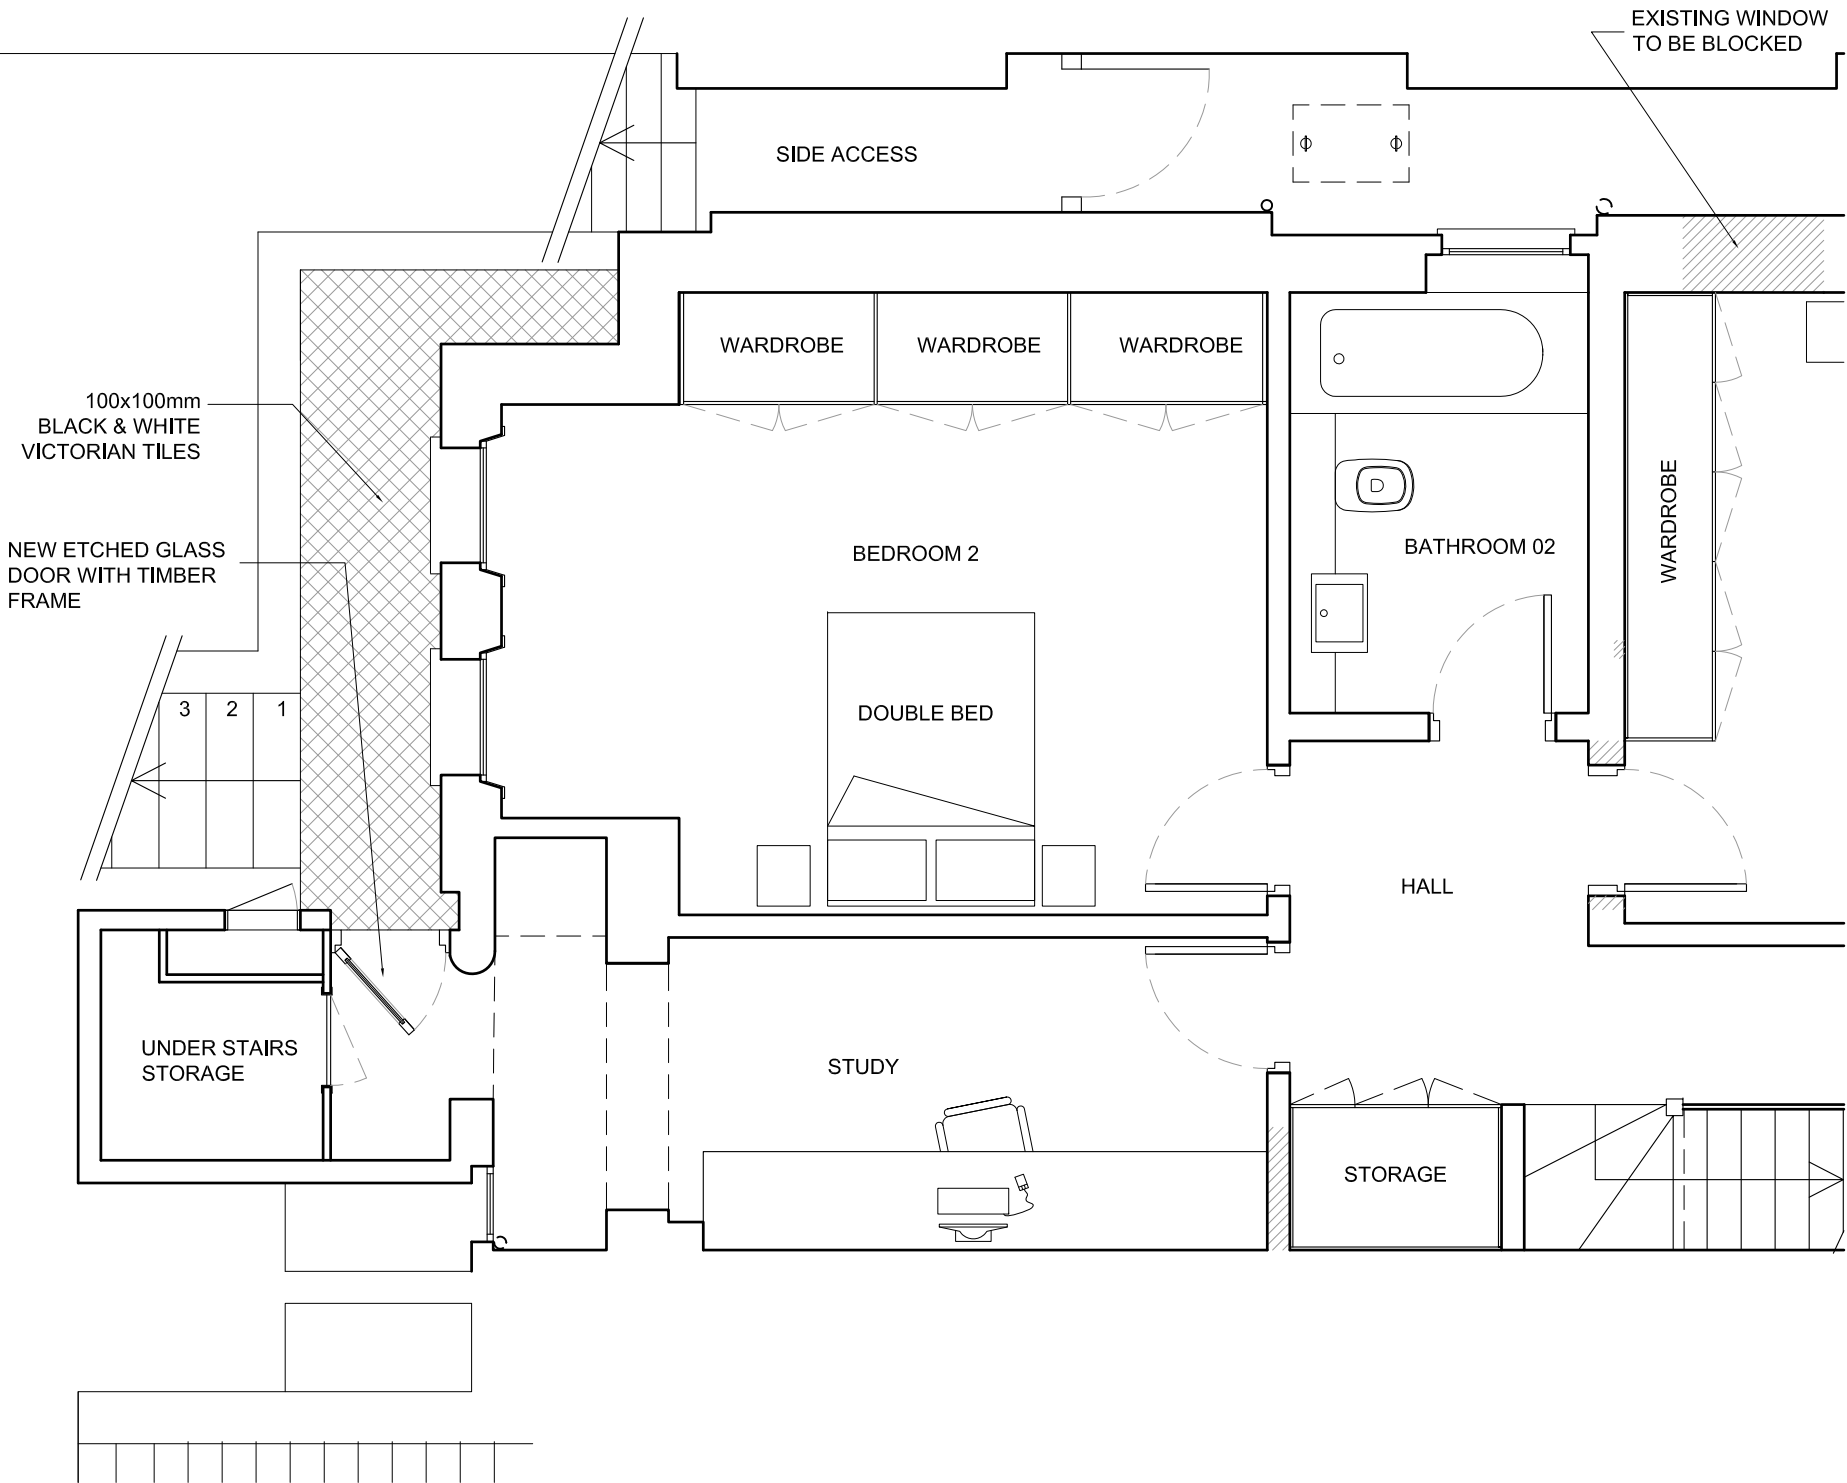

PLANNING ISSUE

REVISIONS

NOTES

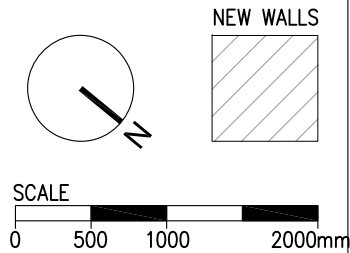

22 BELSIZE LANE  
LONDON, NW3

PROPOSED LOWER  
GROUND FLOOR FRONT  
PLAN

DWG No: 22BL/P103

SCALE: 1 - 50 @A3

DATE: FEBUARY 2012

**belsize**  
**architects**  
48 PARKHILL ROAD, LONDON NW3 2YP  
TEL 020 7482 4420 - FAX 020 7482 4186  
MAIL@BELSIZEARCHITECTS.COM


© COPYRIGHT  
NOT TO BE REPRODUCED OR USED  
WITHOUT PERMISSION

AS PER PREVIOUS PLANNING APPLICATION  
WHICH HAS RECEIVED FULL PLANNING  
PERMISSION ON 26.06.12. APPLICATION  
REF:2012/2288/P

PLANNING ISSUE

REVISIONS  
REV A\_14.06.12 - DRAWING  
AMENDMENTS

NOTES

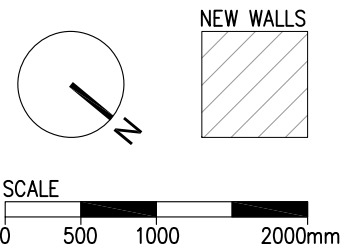

22 BELSIZE LANE  
LONDON, NW3

PROPOSED LOWER  
GROUND FLOOR REAR  
PLAN

DWG No: 22BL/P104A


SCALE: 1 - 50 @A3

DATE: FEBUARY 2012

**belsize**  
architects

48 PARKHILL ROAD, LONDON NW3 2YP  
TEL 020 7482 4420 - FAX 020 7482 4186  
MAIL@BELSIZEARCHITECTS.COM

© COPYRIGHT  
NOT TO BE REPRODUCED OR USED  
WITHOUT PERMISSION

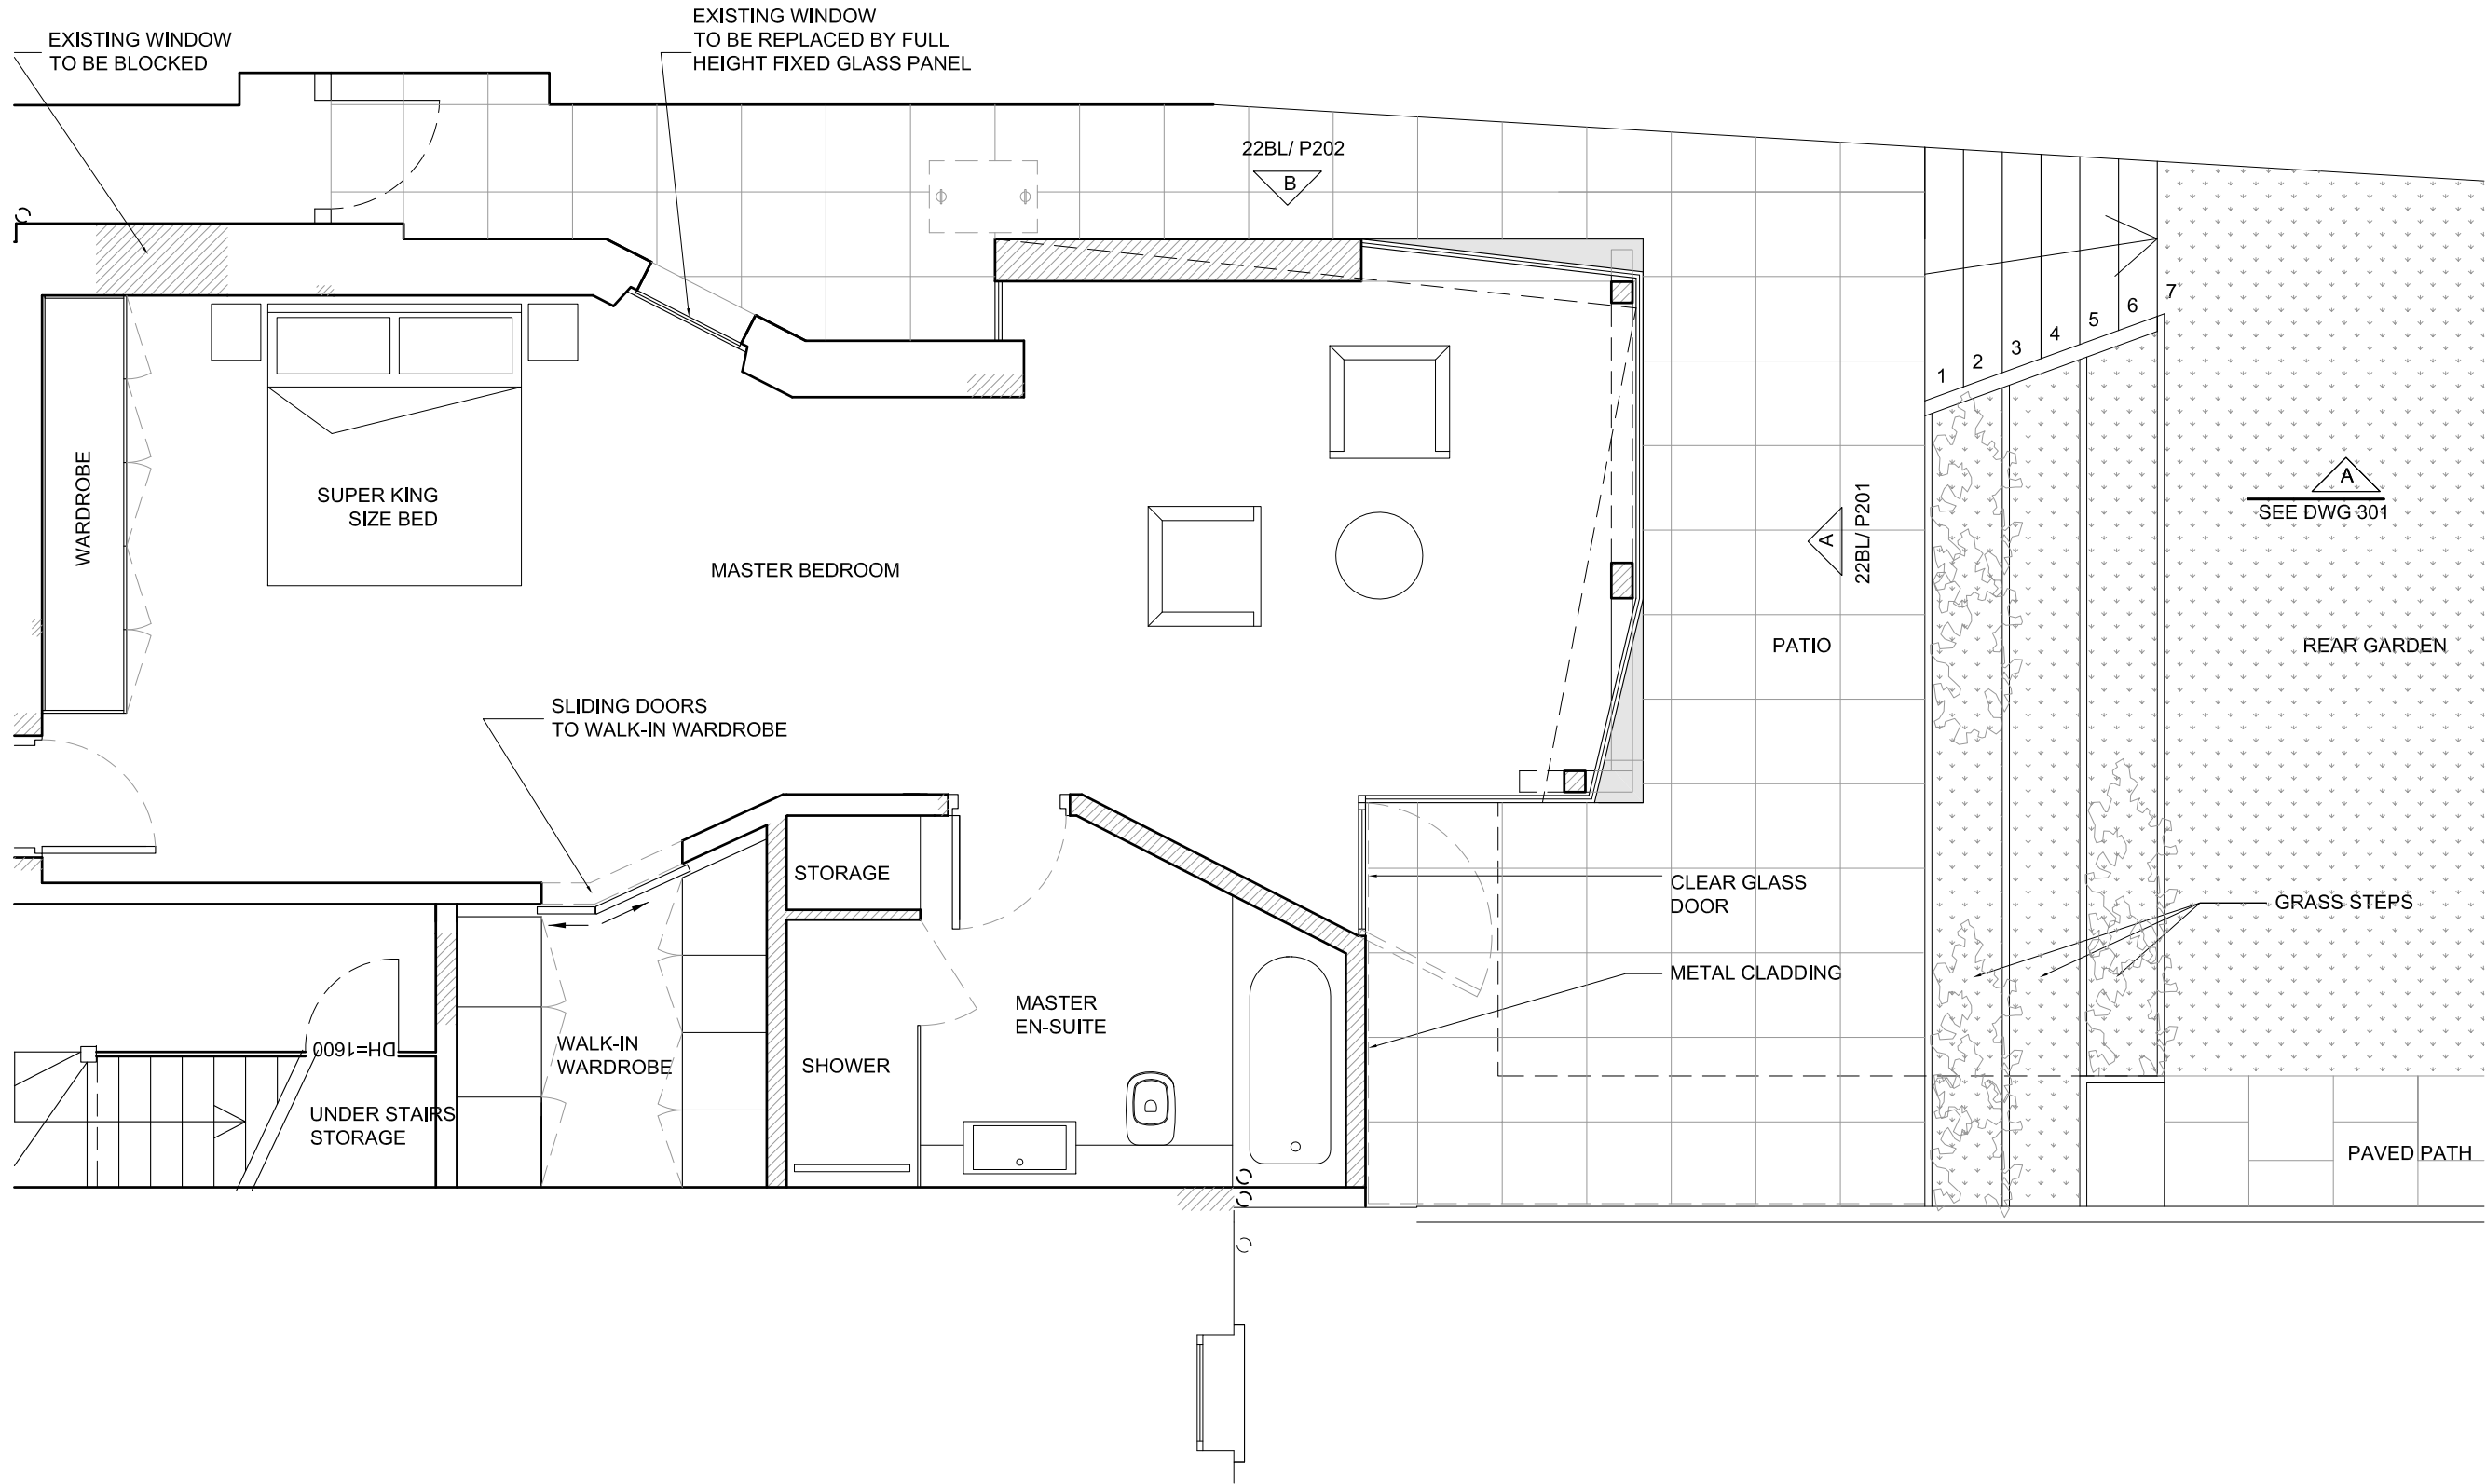



## PLANNING ISSUE

### REVISIONS

**19.06.12\_REV A**  
- Revision to glazing

### NOTES

SCALE  
0 500 1000 2000mm

22 BELSIZE LANE  
LONDON, NW3

PROPOSED REAR  
ELEVATION A

DWG No: 22BL/P201A

SCALE: 1 - 50 @A3


DATE: FEBRUARY 2012

**belsize**  
architects

48 PARKHILL ROAD, LONDON NW3 2YP  
TEL 020 7482 4420 - FAX 020 7482 4186  
MAIL@BELSIZEARCHITECTS.COM

© COPYRIGHT  
NOT TO BE REPRODUCED OR USED  
WITHOUT PERMISSION

AS PER PREVIOUS PLANNING APPLICATION  
WHICH HAS RECEIVED FULL PLANNING  
PERMISSION ON 26.06.12. APPLICATION  
REF:2012/2288/P

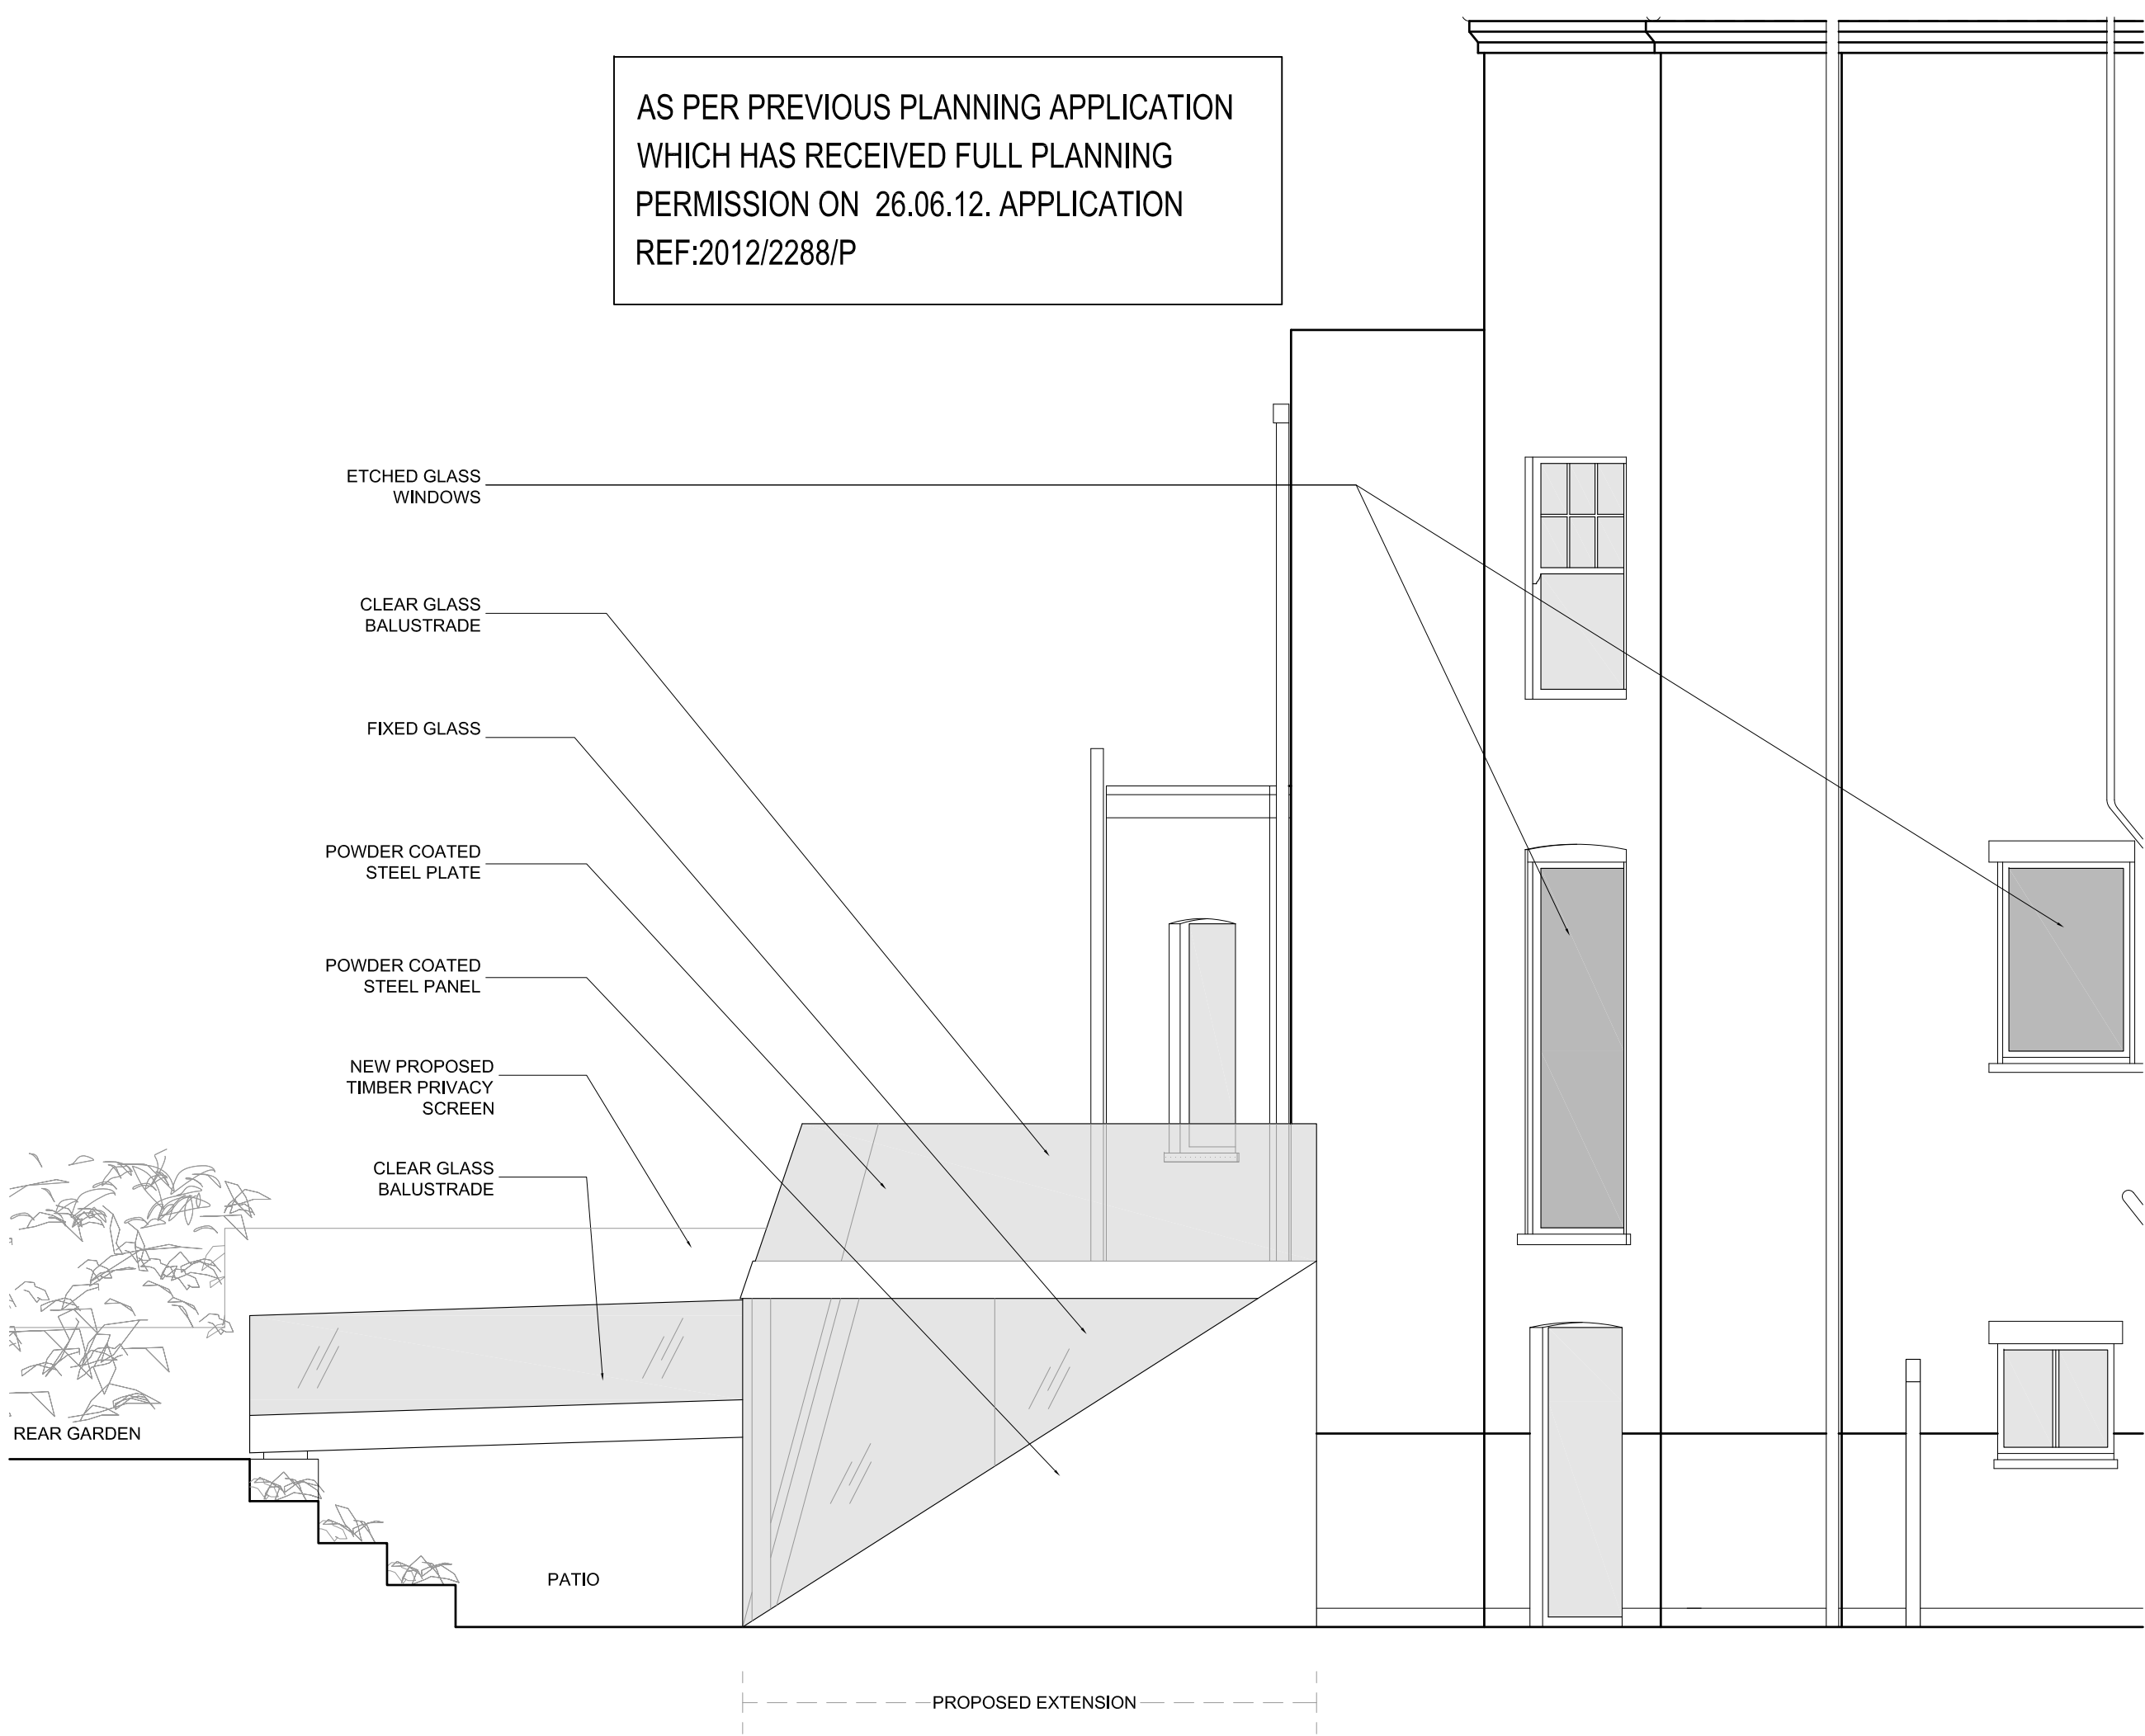

PLANNING ISSUE

REVISIONS

NOTES

22 BELSIZE LANE  
LONDON, NW3

PROPOSED SIDE  
ELEVATION B - REAR

DWG No: 22BL/P202


SCALE: 1 - 50 @A3

DATE: FEBRUARY 2012

**belsize**  
architects

48 PARKHILL ROAD, LONDON NW3 2YP  
TEL 020 7482 4420 - FAX 020 7482 4186  
MAIL@BELSIZEARCHITECTS.COM

© COPYRIGHT  
NOT TO BE REPRODUCED OR USED  
WITHOUT PERMISSION

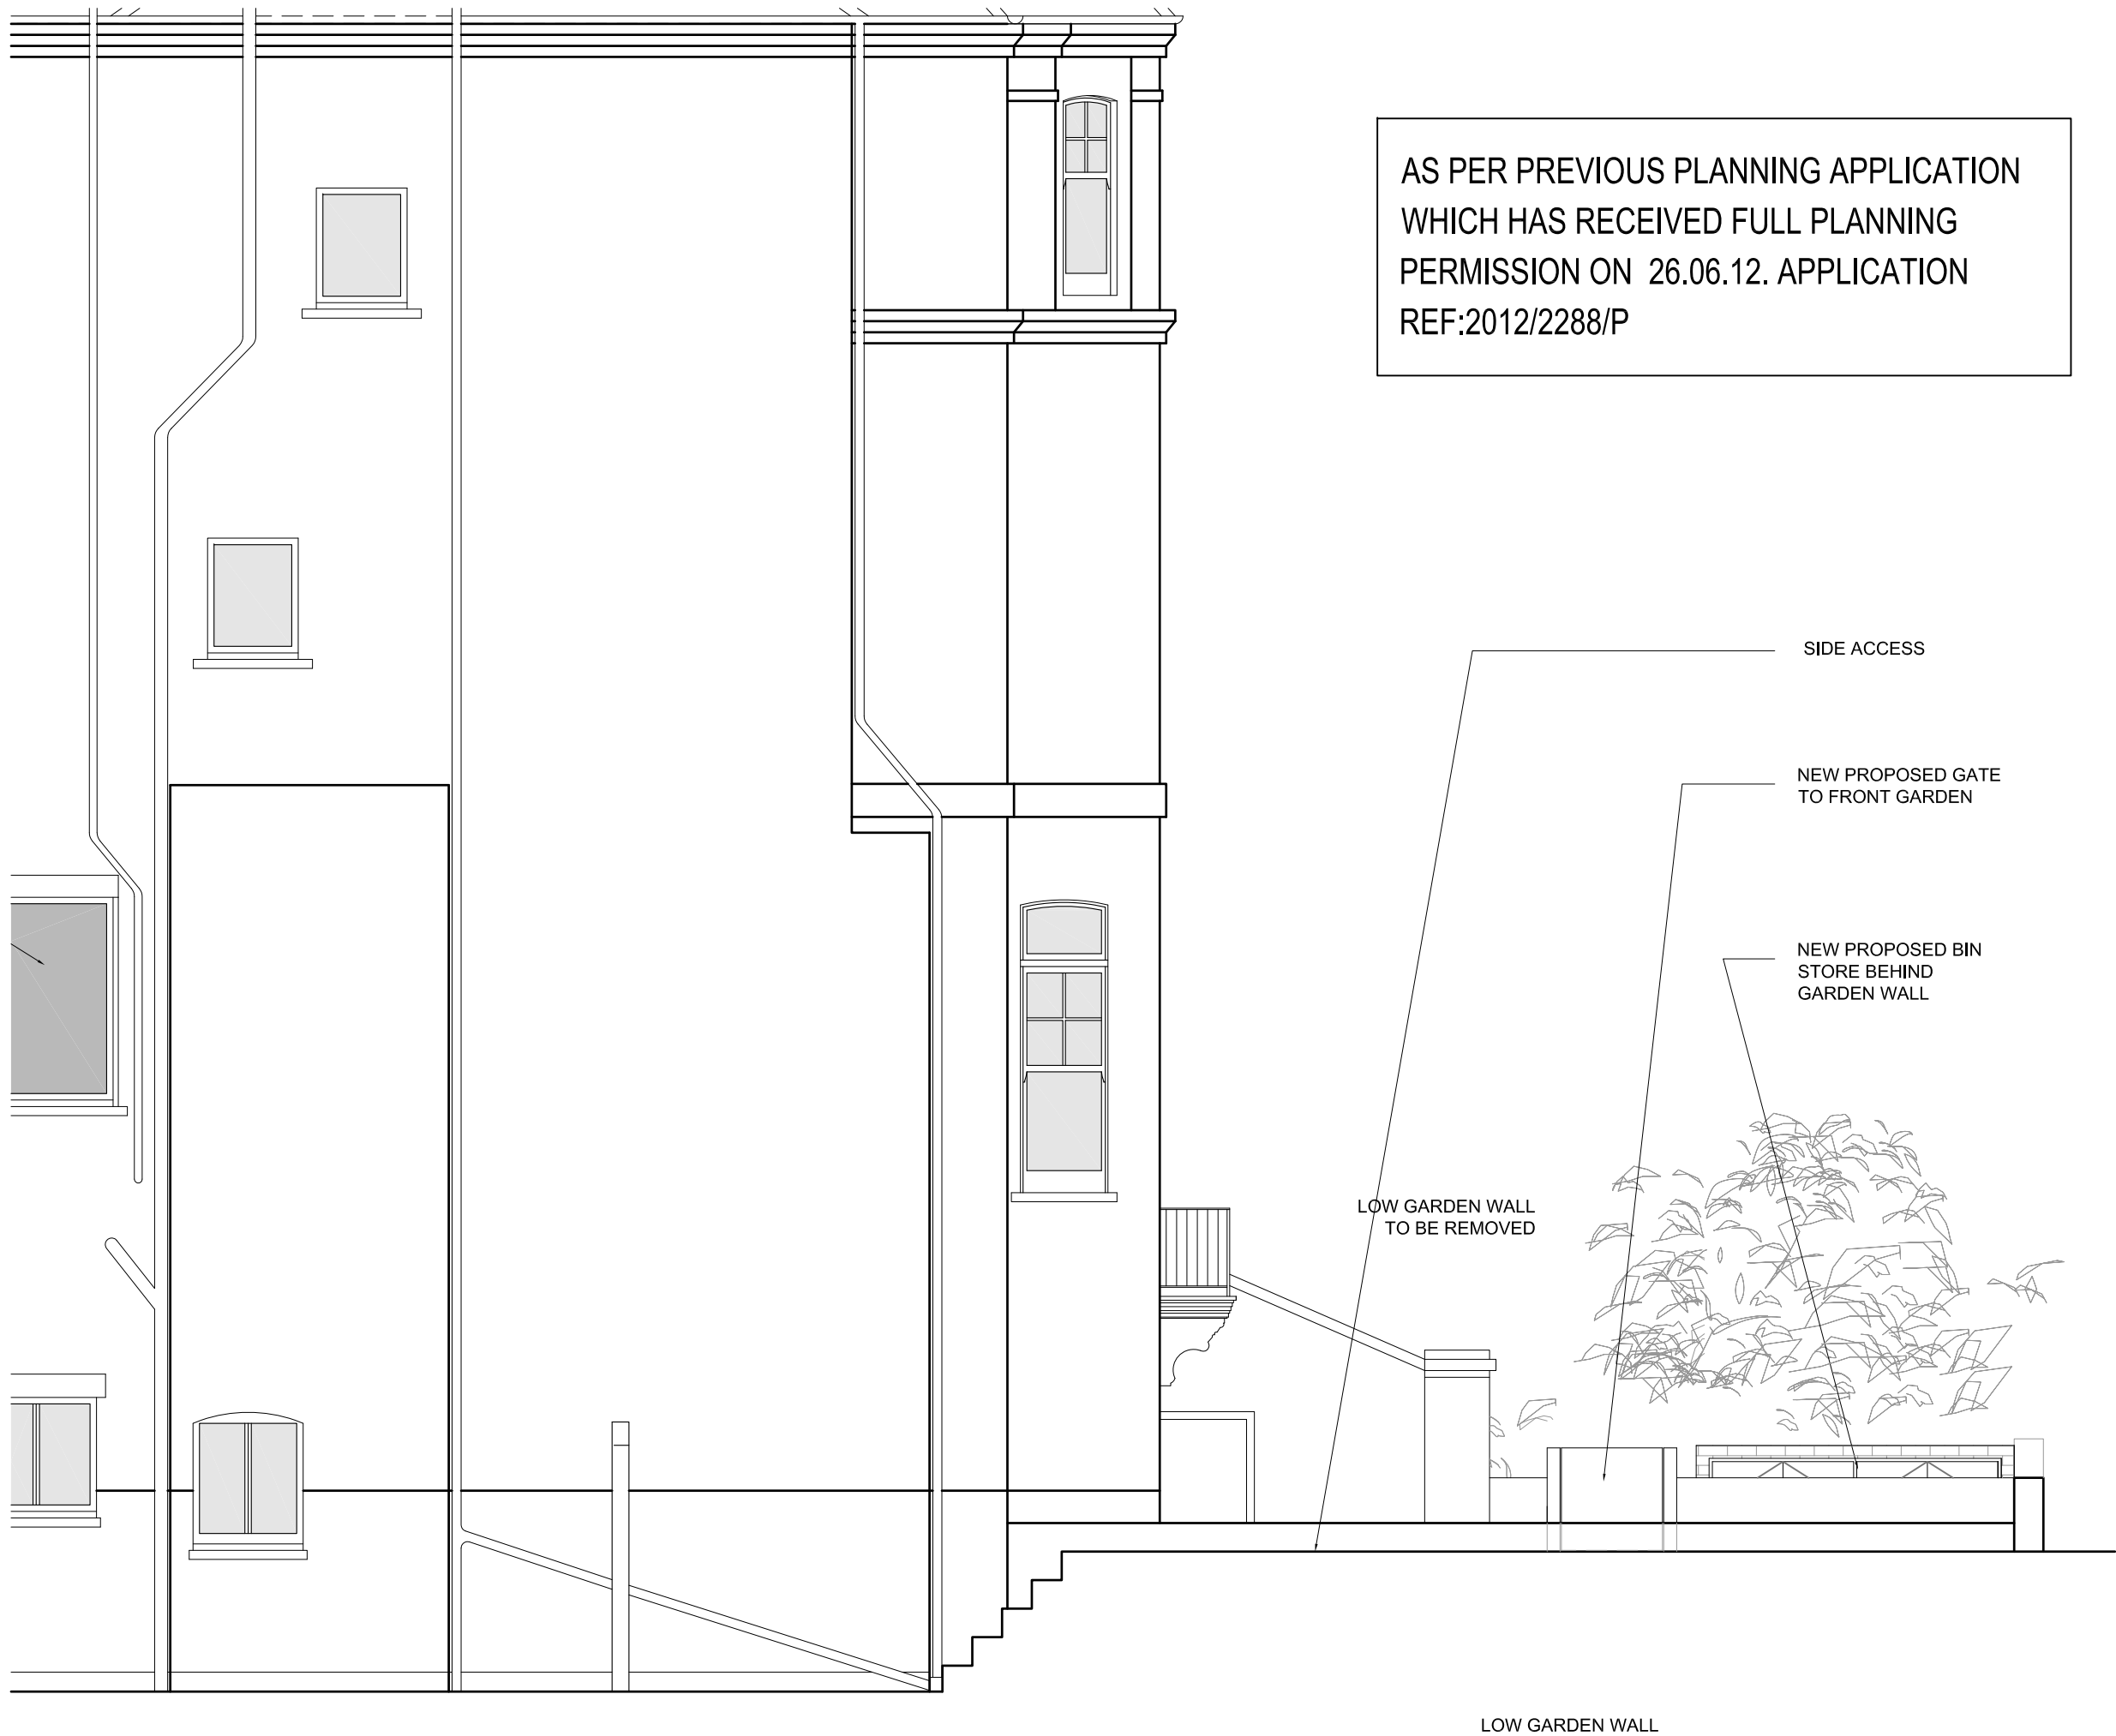

AS PER PREVIOUS PLANNING APPLICATION  
WHICH HAS RECEIVED FULL PLANNING  
PERMISSION ON 26.06.12. APPLICATION  
REF:2012/2288/P

SIDE ACCESS

NEW PROPOSED GATE  
TO FRONT GARDEN

NEW PROPOSED BIN  
STORE BEHIND  
GARDEN WALL

LOW GARDEN WALL  
TO BE REMOVED

LOW GARDEN WALL

# PLANNING ISSUE

## REVISIONS

## NOTES

SCALE  
0 500 1000 2000mm

22 BELSIZE LANE  
LONDON, NW3

PROPOSED SIDE  
ELEVATION B - FRONT

DWG No: 22BL/P203


SCALE: 1 - 50 @A3

DATE: FEBRUARY 2012

**belsize**  
architects

48 PARKHILL ROAD, LONDON NW3 2YP  
TEL 020 7482 4420 - FAX 020 7482 4186  
MAIL@BELSIZEARCHITECTS.COM

© COPYRIGHT  
NOT TO BE REPRODUCED OR USED  
WITHOUT PERMISSION

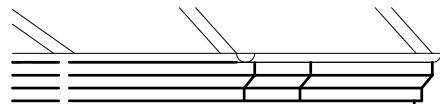

AS PER PREVIOUS PLANNING APPLICATION  
WHICH HAS RECEIVED FULL PLANNING  
PERMISSION ON 26.06.12. APPLICATION  
REF:2012/2288/P

PLANNING ISSUE

REVISIONS

NOTES

22 BELSIZE LANE  
LONDON, NW3

PROPOSED BIN STORE  
ELEVATION C

DWG No: 22BL/P204


SCALE: 1 - 50 @A3

DATE: FEBRUARY 2012


belsize  
architects

48 PARKHILL ROAD, LONDON NW3 2YP  
TEL 020 7482 4420 - FAX 020 7482 4186  
MAIL@BELSIZEARCHITECTS.COM

© COPYRIGHT  
NOT TO BE REPRODUCED OR USED  
WITHOUT PERMISSION

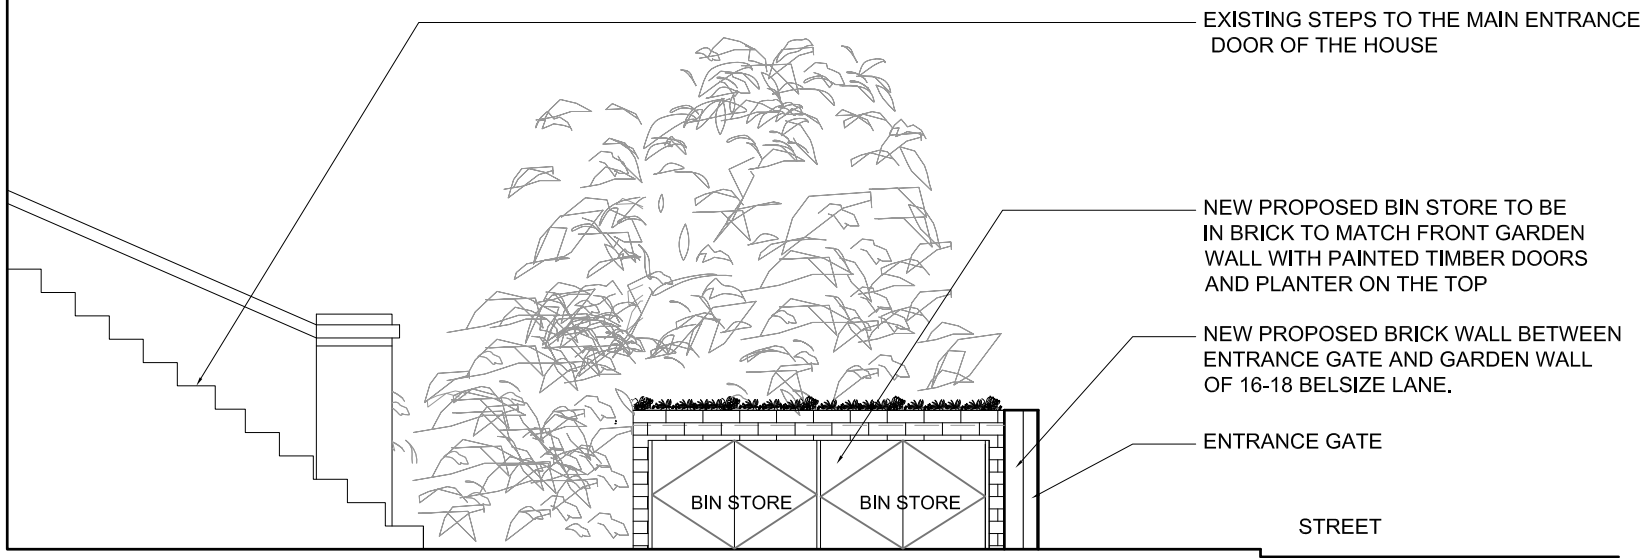




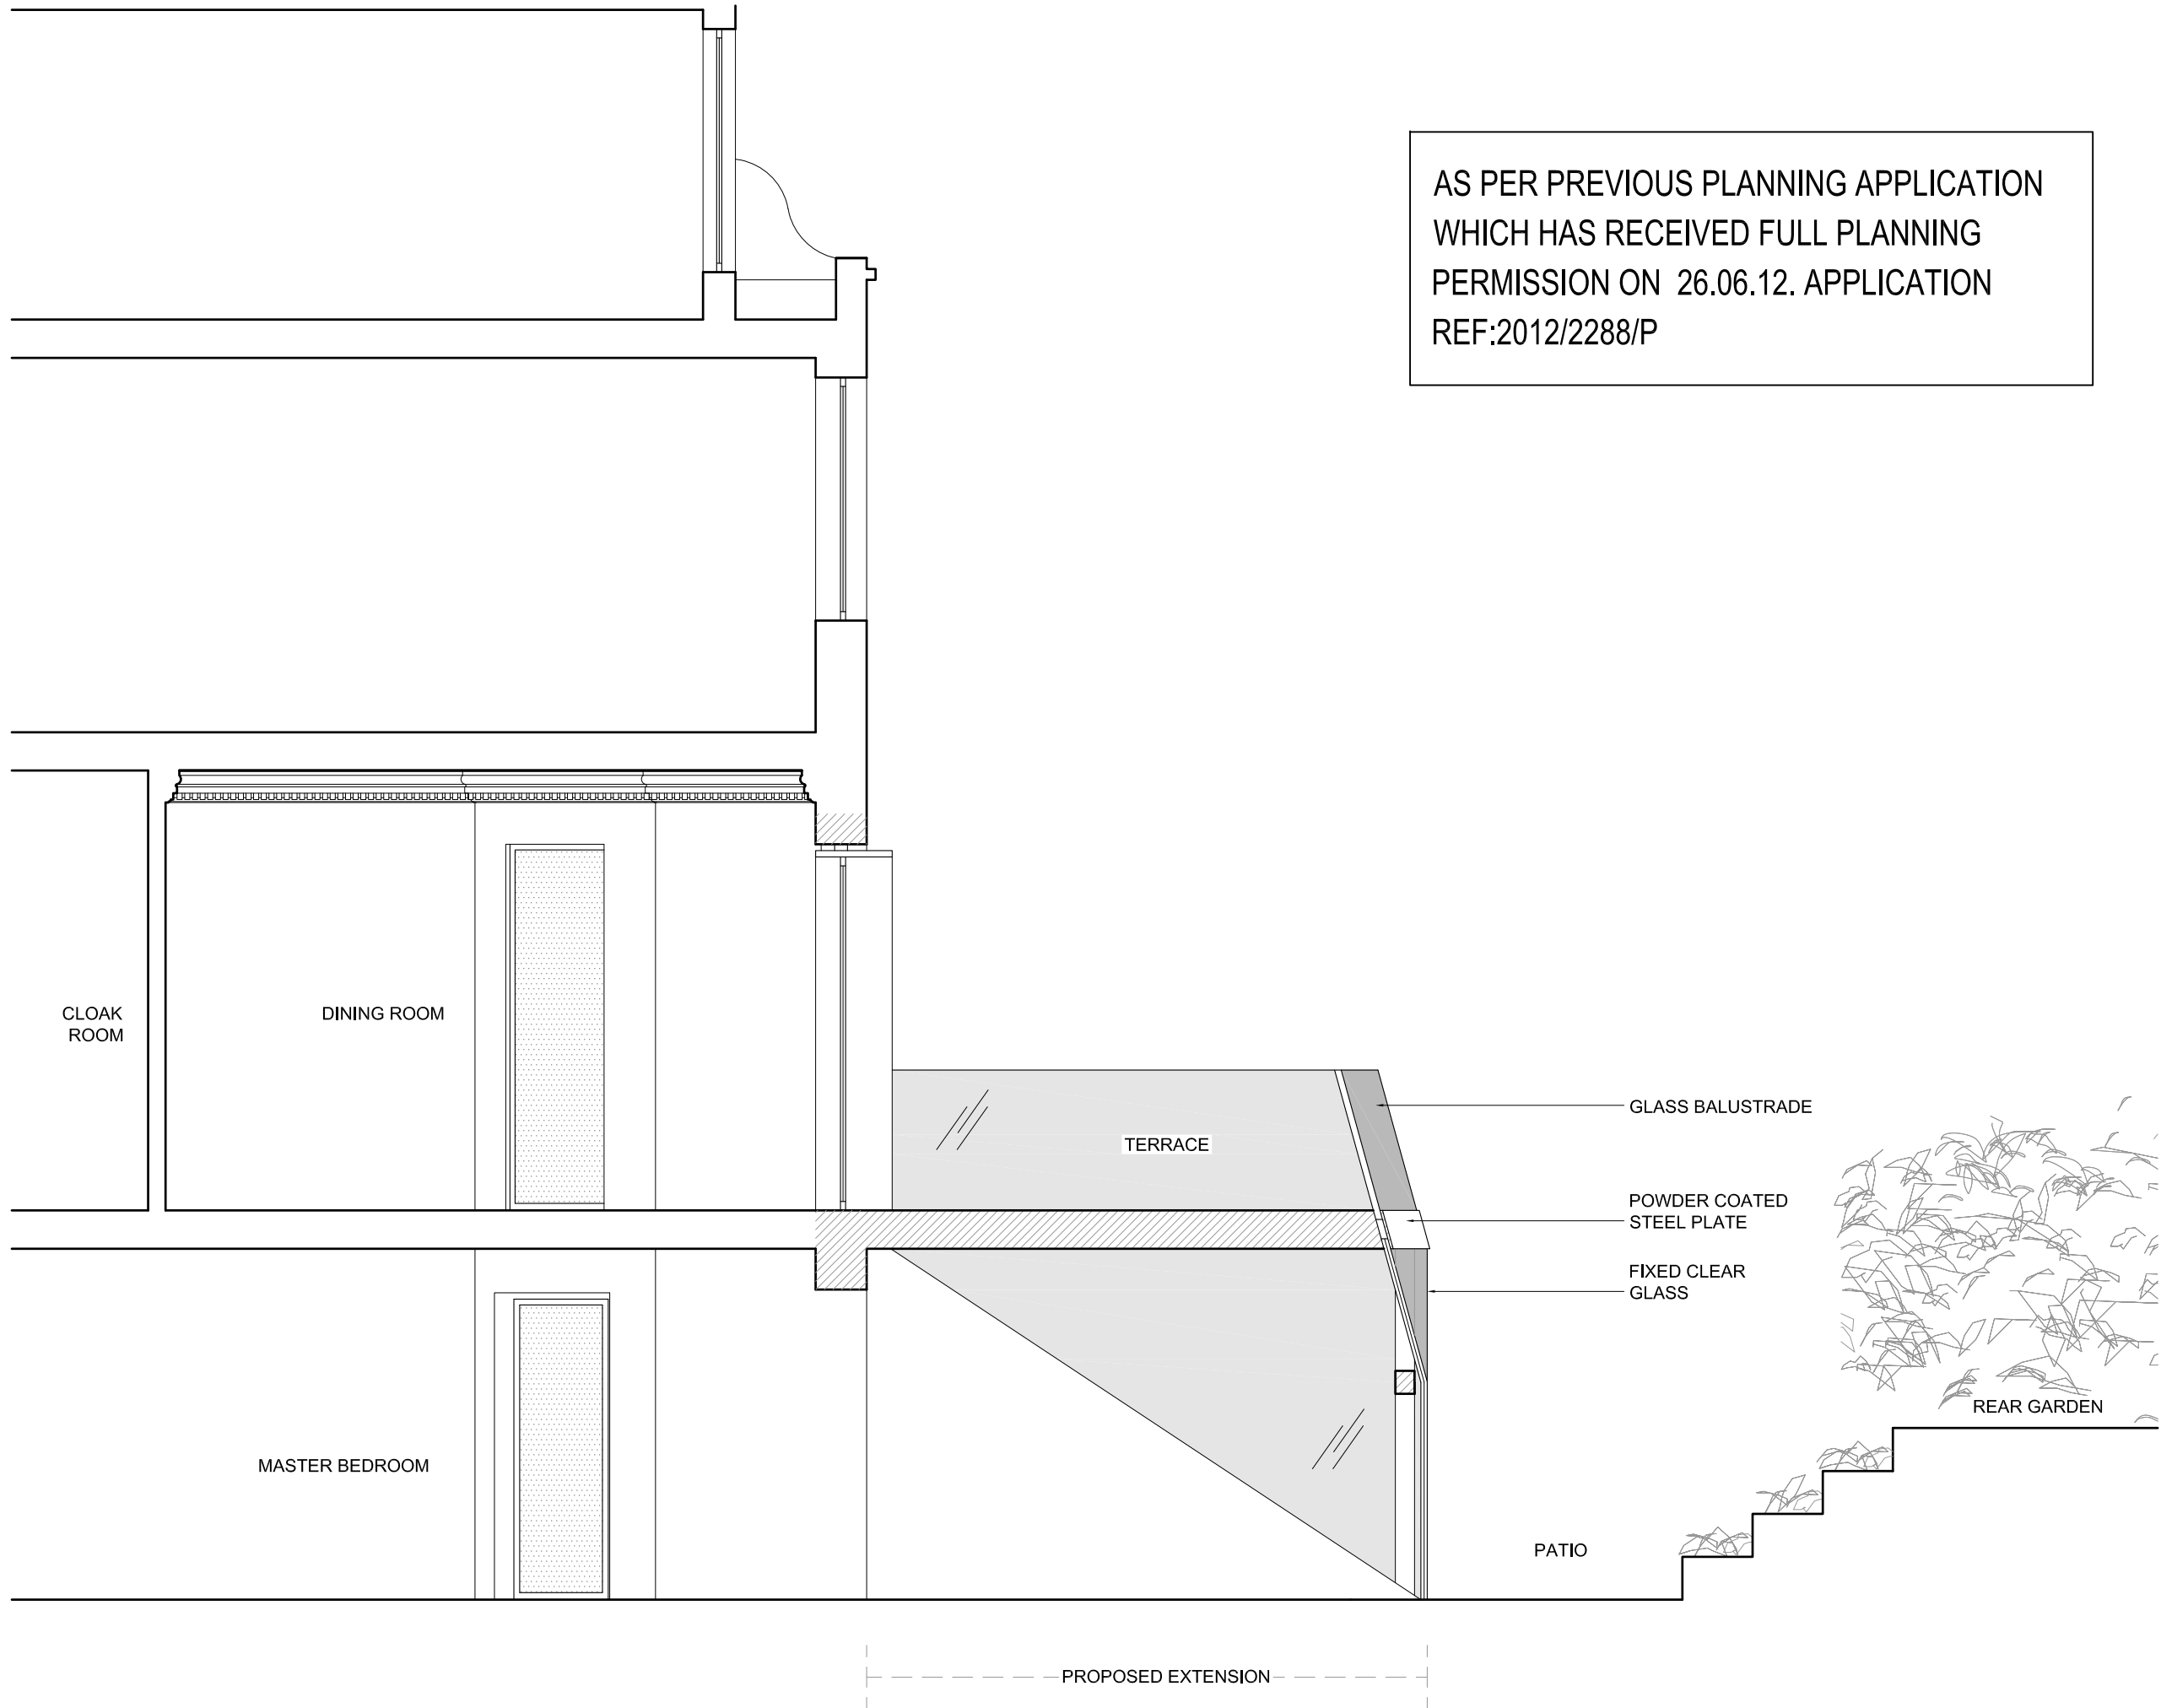

PLANNING ISSUE

REVISIONS

NOTES

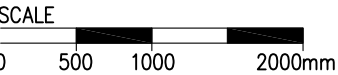

22 BELSIZE LANE  
LONDON, NW3

PROPOSED  
SECTION A-A

DWG No: 22BL/P301

SCALE: 1 - 50 @A3

DATE: FEBUARY 2012

**belsize**  
architects

48 PARKHILL ROAD, LONDON NW3 2YP  
TEL 020 7482 4420 - FAX 020 7482 4186  
MAIL@BELSIZEARCHITECTS.COM

© COPYRIGHT  
NOT TO BE REPRODUCED OR USED  
WITHOUT PERMISSION