


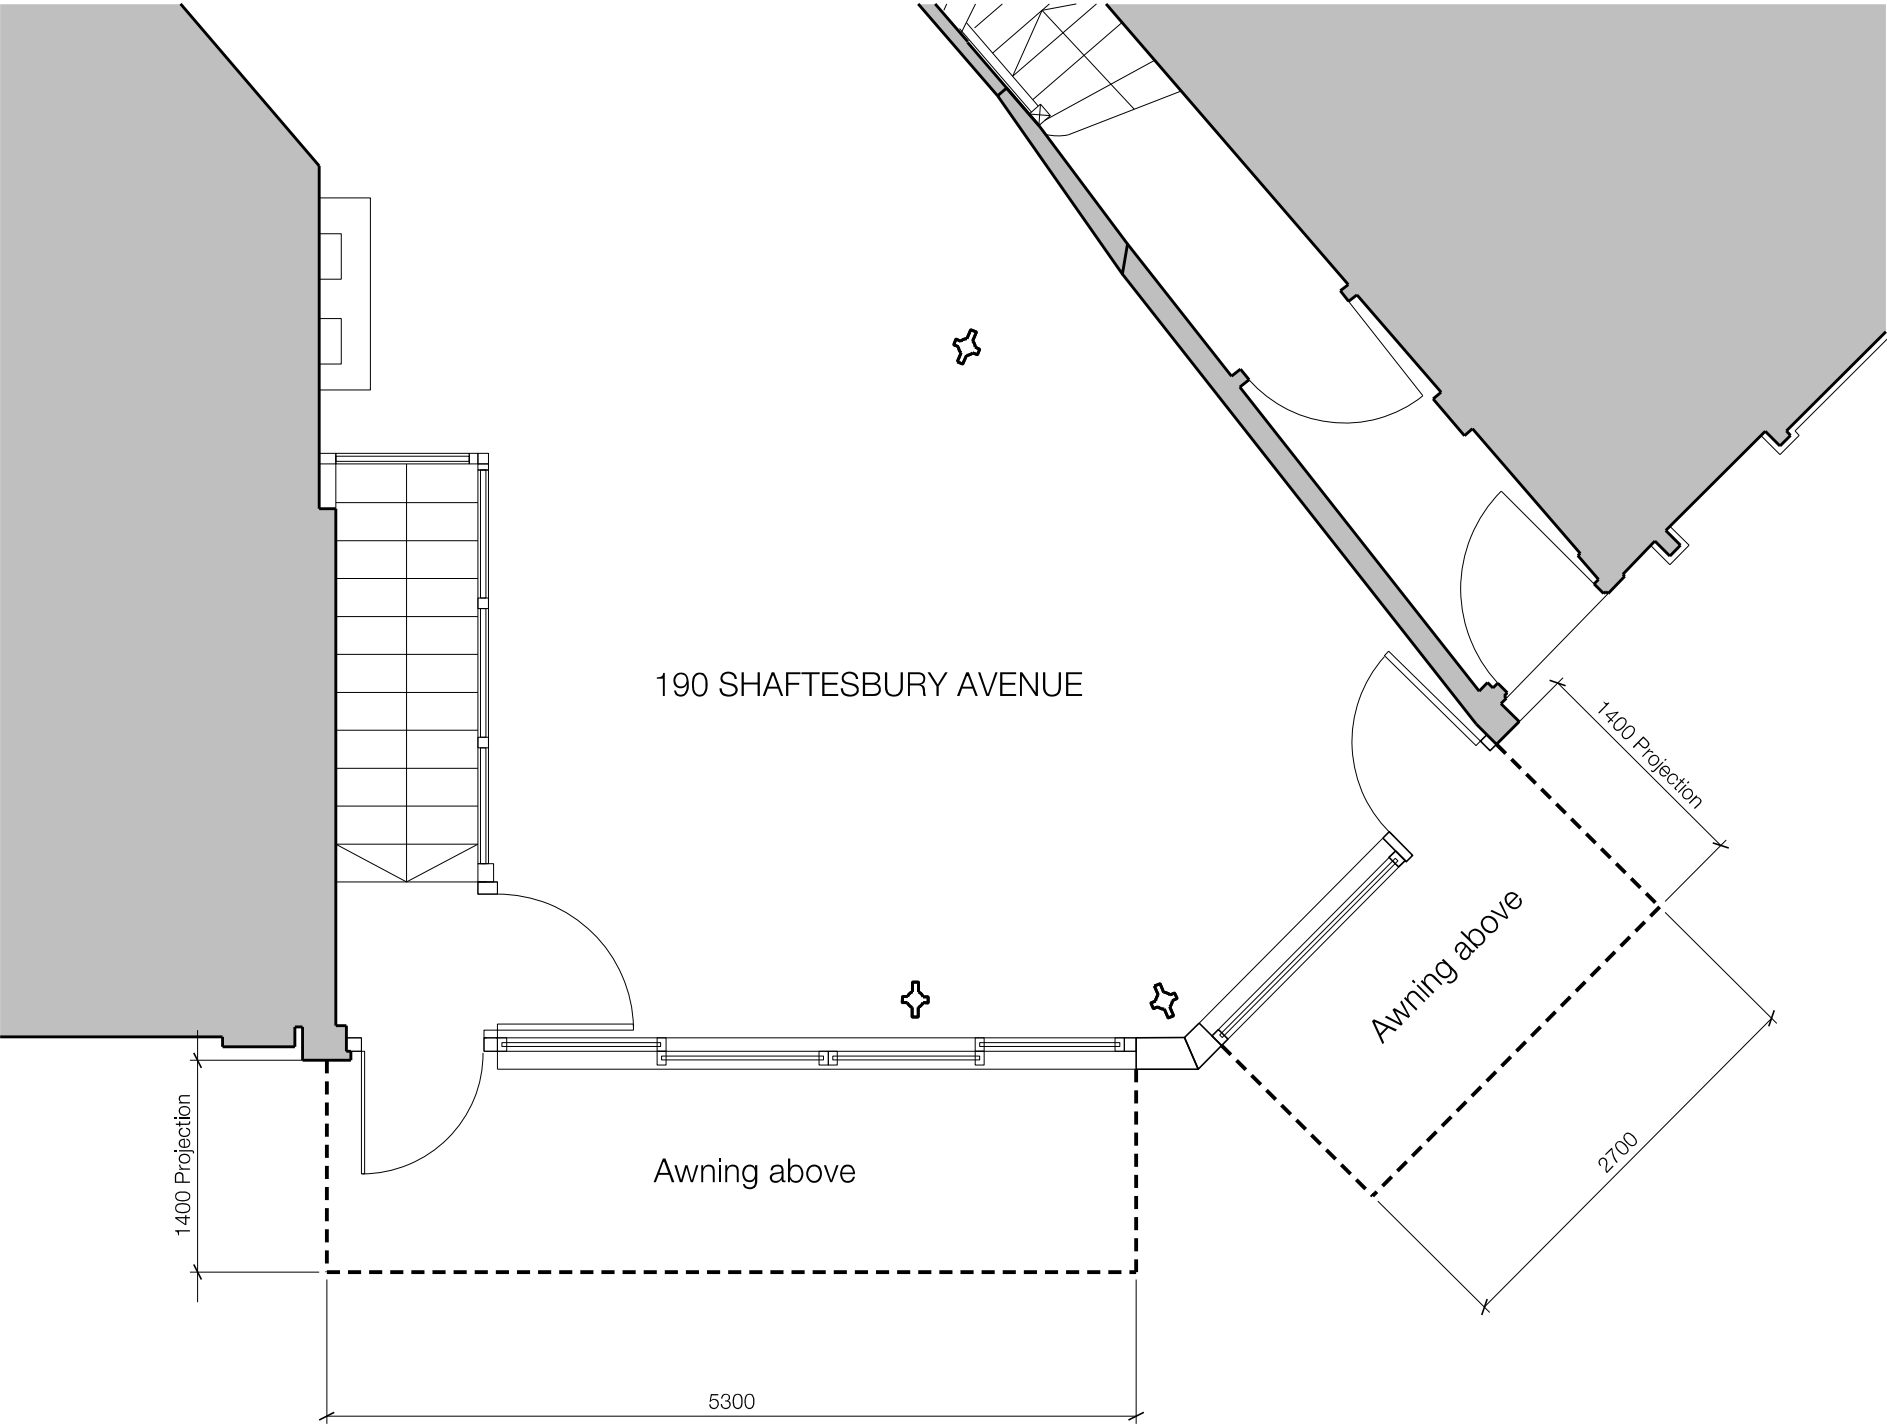

Project	SHAFTESBURY AVENUE DINER		
Title	FLOOR PLAN AND AWNING ARRANGEMENT		

Job No	21.20	Drwg No	21.20.030	Rev	A
Scale	1:50	Date	07.08.12	Sheet	
Client	BARWORKS		Drawn	HM	Check

