


Option 2: External Door to Vaulted Area

New solid wood door
either natural stained and
treated finish or painted

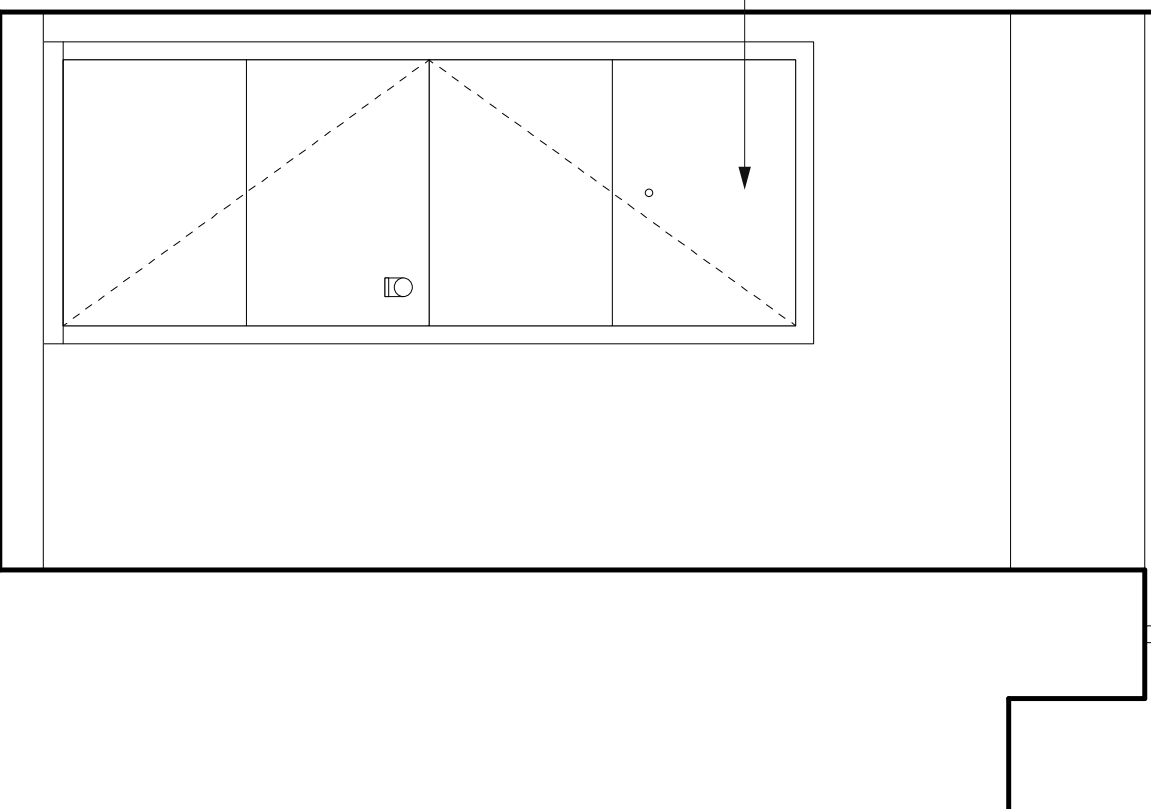

GENERAL NOTES

A Contractor must confirm and check decisions
All Discrepancies are to be reported to and resolved
by the designers before works are to commence
This drawing is not to be scaled
All works and materials to be in accordance with the
current Building Regulations and to comply with
all relevant codes of practice and British Standards

NOTES: For Information Only

Rev A: Addition of Bridged over utility room as per
previous planning application drawings
Rev B: Space saving bath added

Client: Kevin McGerty

Project: 42A Maple Street London W1P 5DG

Drawing: External Door
Elevation AA

Scale: 1:20@A4

Dwg No: 10

Rev: A

NEIL PATRICK KIERNAN Architect RIBA

Flat 92, 91 Fairfield Road, Bow, London E3 2QJ
Tel: 07890 574 934
Email: npkarchitect@hotmail.com