

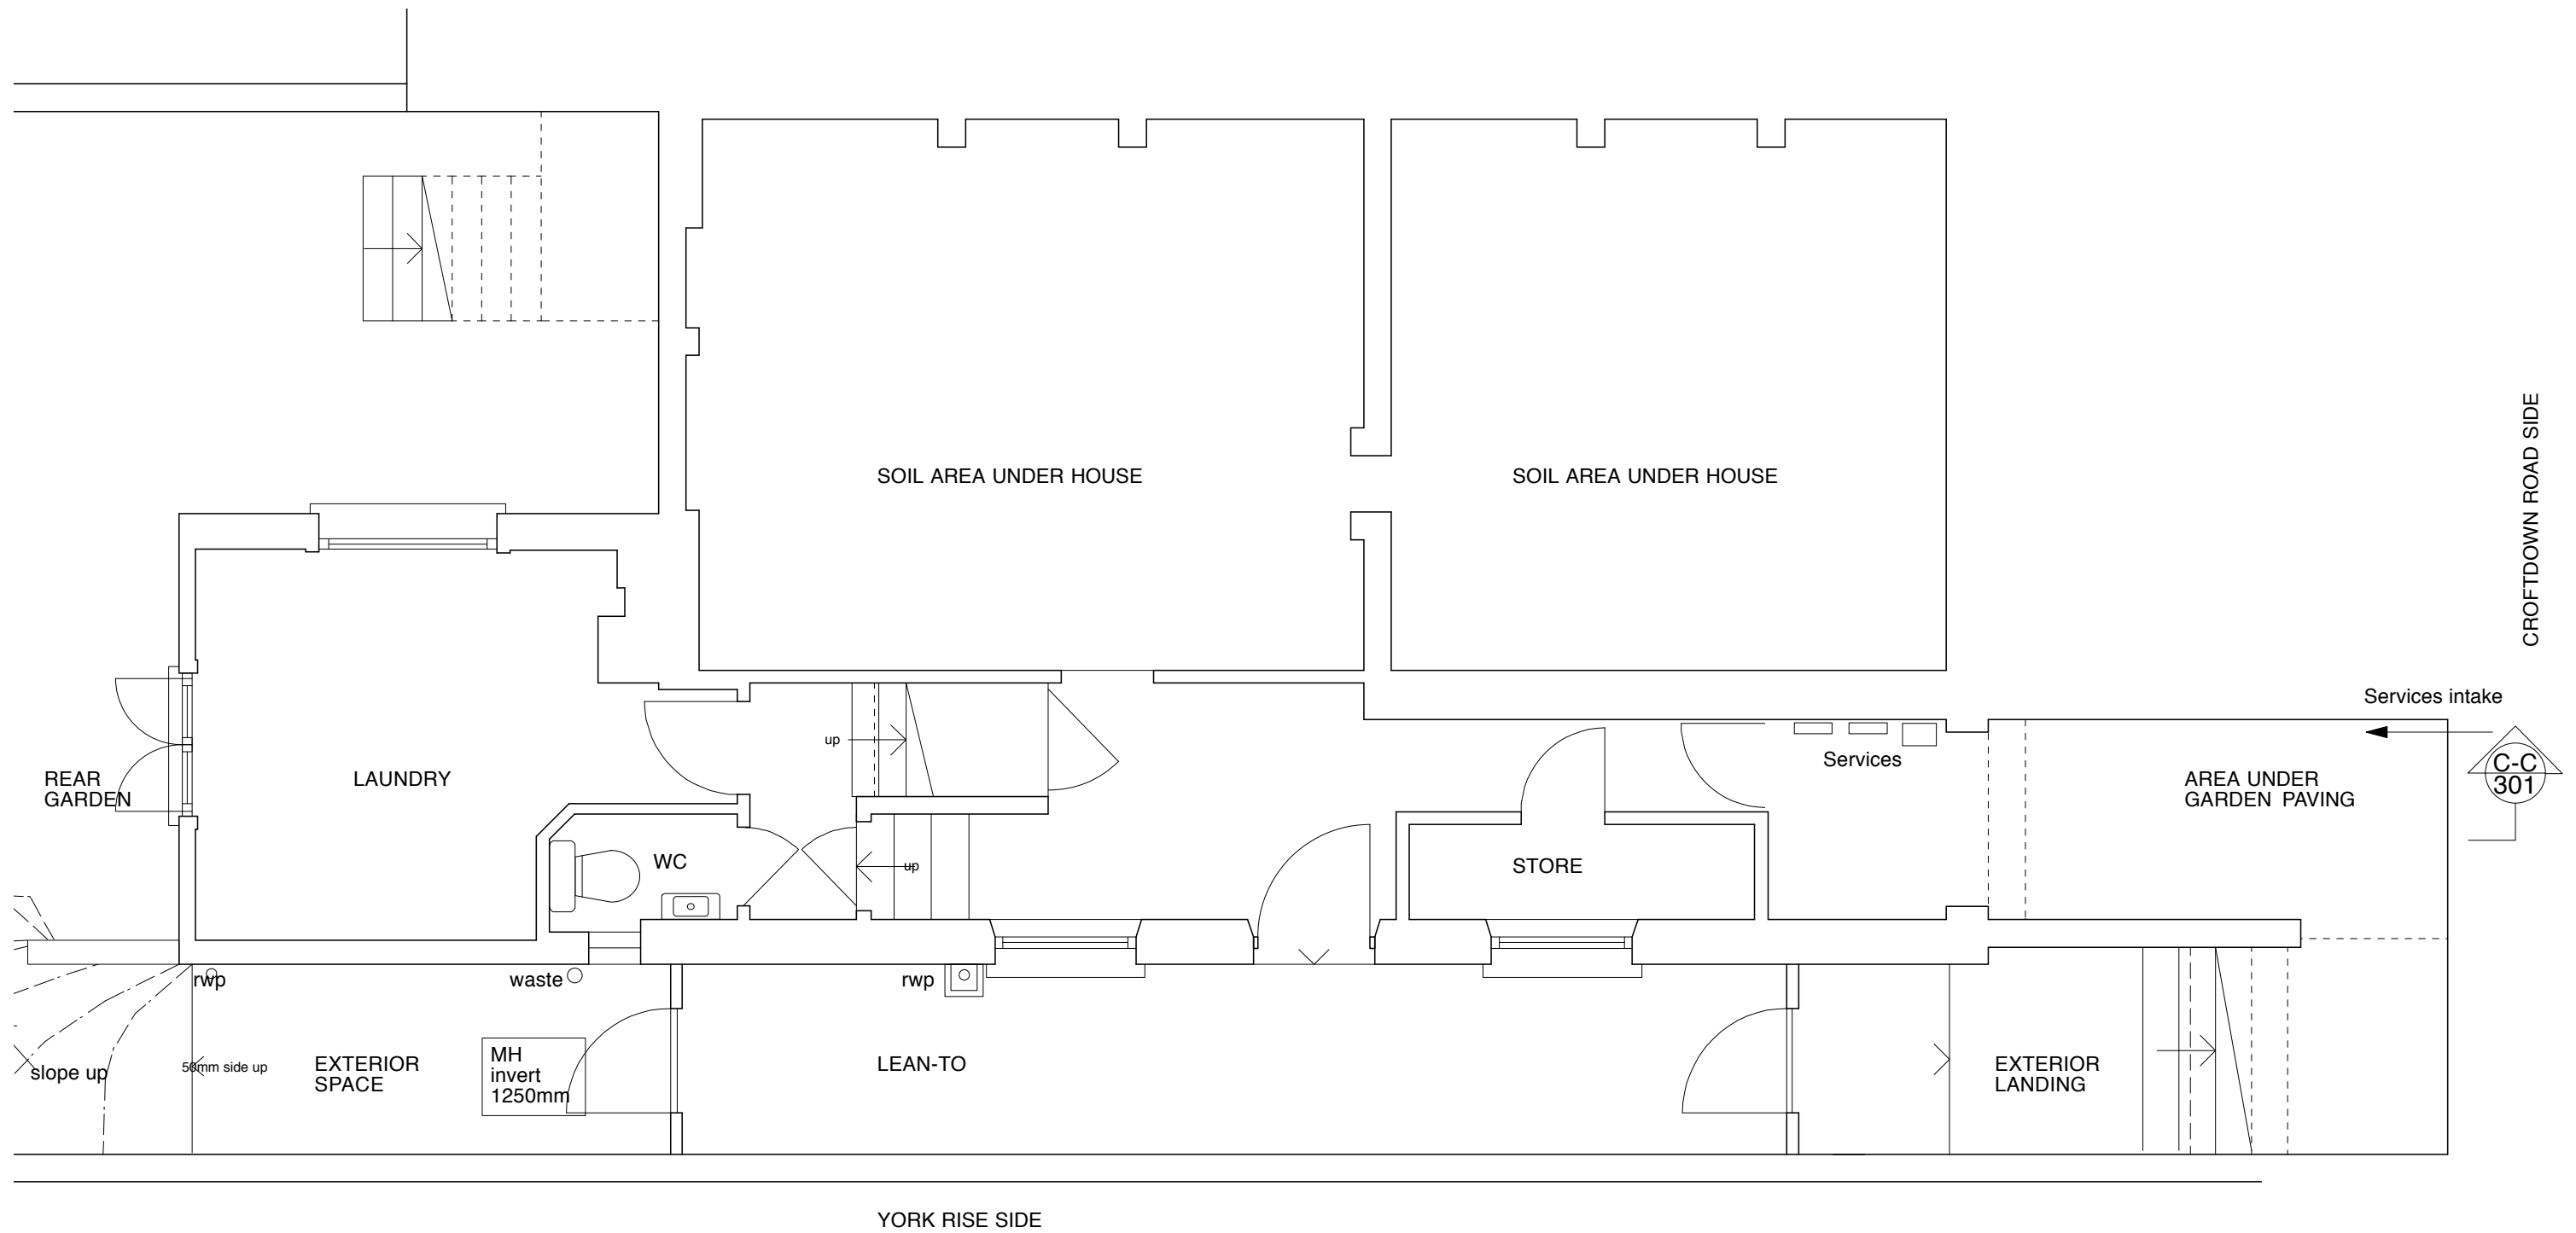



Type: <b>EXISTING DRAWING</b>	
Revision:	
Title: <b>Rear Garden Plan</b>	
Drg. No: <b>CDR - E - 100 B</b>	
Date: Feb 12	Scale: 1:50@A3
Client: Anna & Arnold Cragg	Drawn: dg / ...
Project: 64 Croftdown Rd	
Scales Gunn	
6 North Grove London N6 4SL office 02083419605 carolyn.scales@gmail.com mobile 07900491428 www.carolynscales.co.uk	

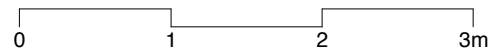



LEVEL -1: LAUNDRY  
LEVEL -2: LOWER GROUND FLOOR

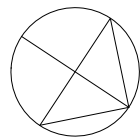

Type:	<b>EXISTING DRAWING</b>	
Revision:		
Title:	<b>Level -1: Laundry Level -2: Lower Ground</b>	
Drg. No:	<b>CDR - E - 101 B</b>	
Date:	Feb 12	Scale: 1:50@A3
Client:	Anna & Arnold Cragg	
Project:	64 Croftdown Rd	
	Scales Gunn	
	6 North Grove	
	London N6 4SL	
	office 02083419605	carolyn.scales@gmail.com
	mobile 07900491428	www.carolynscales.co.uk

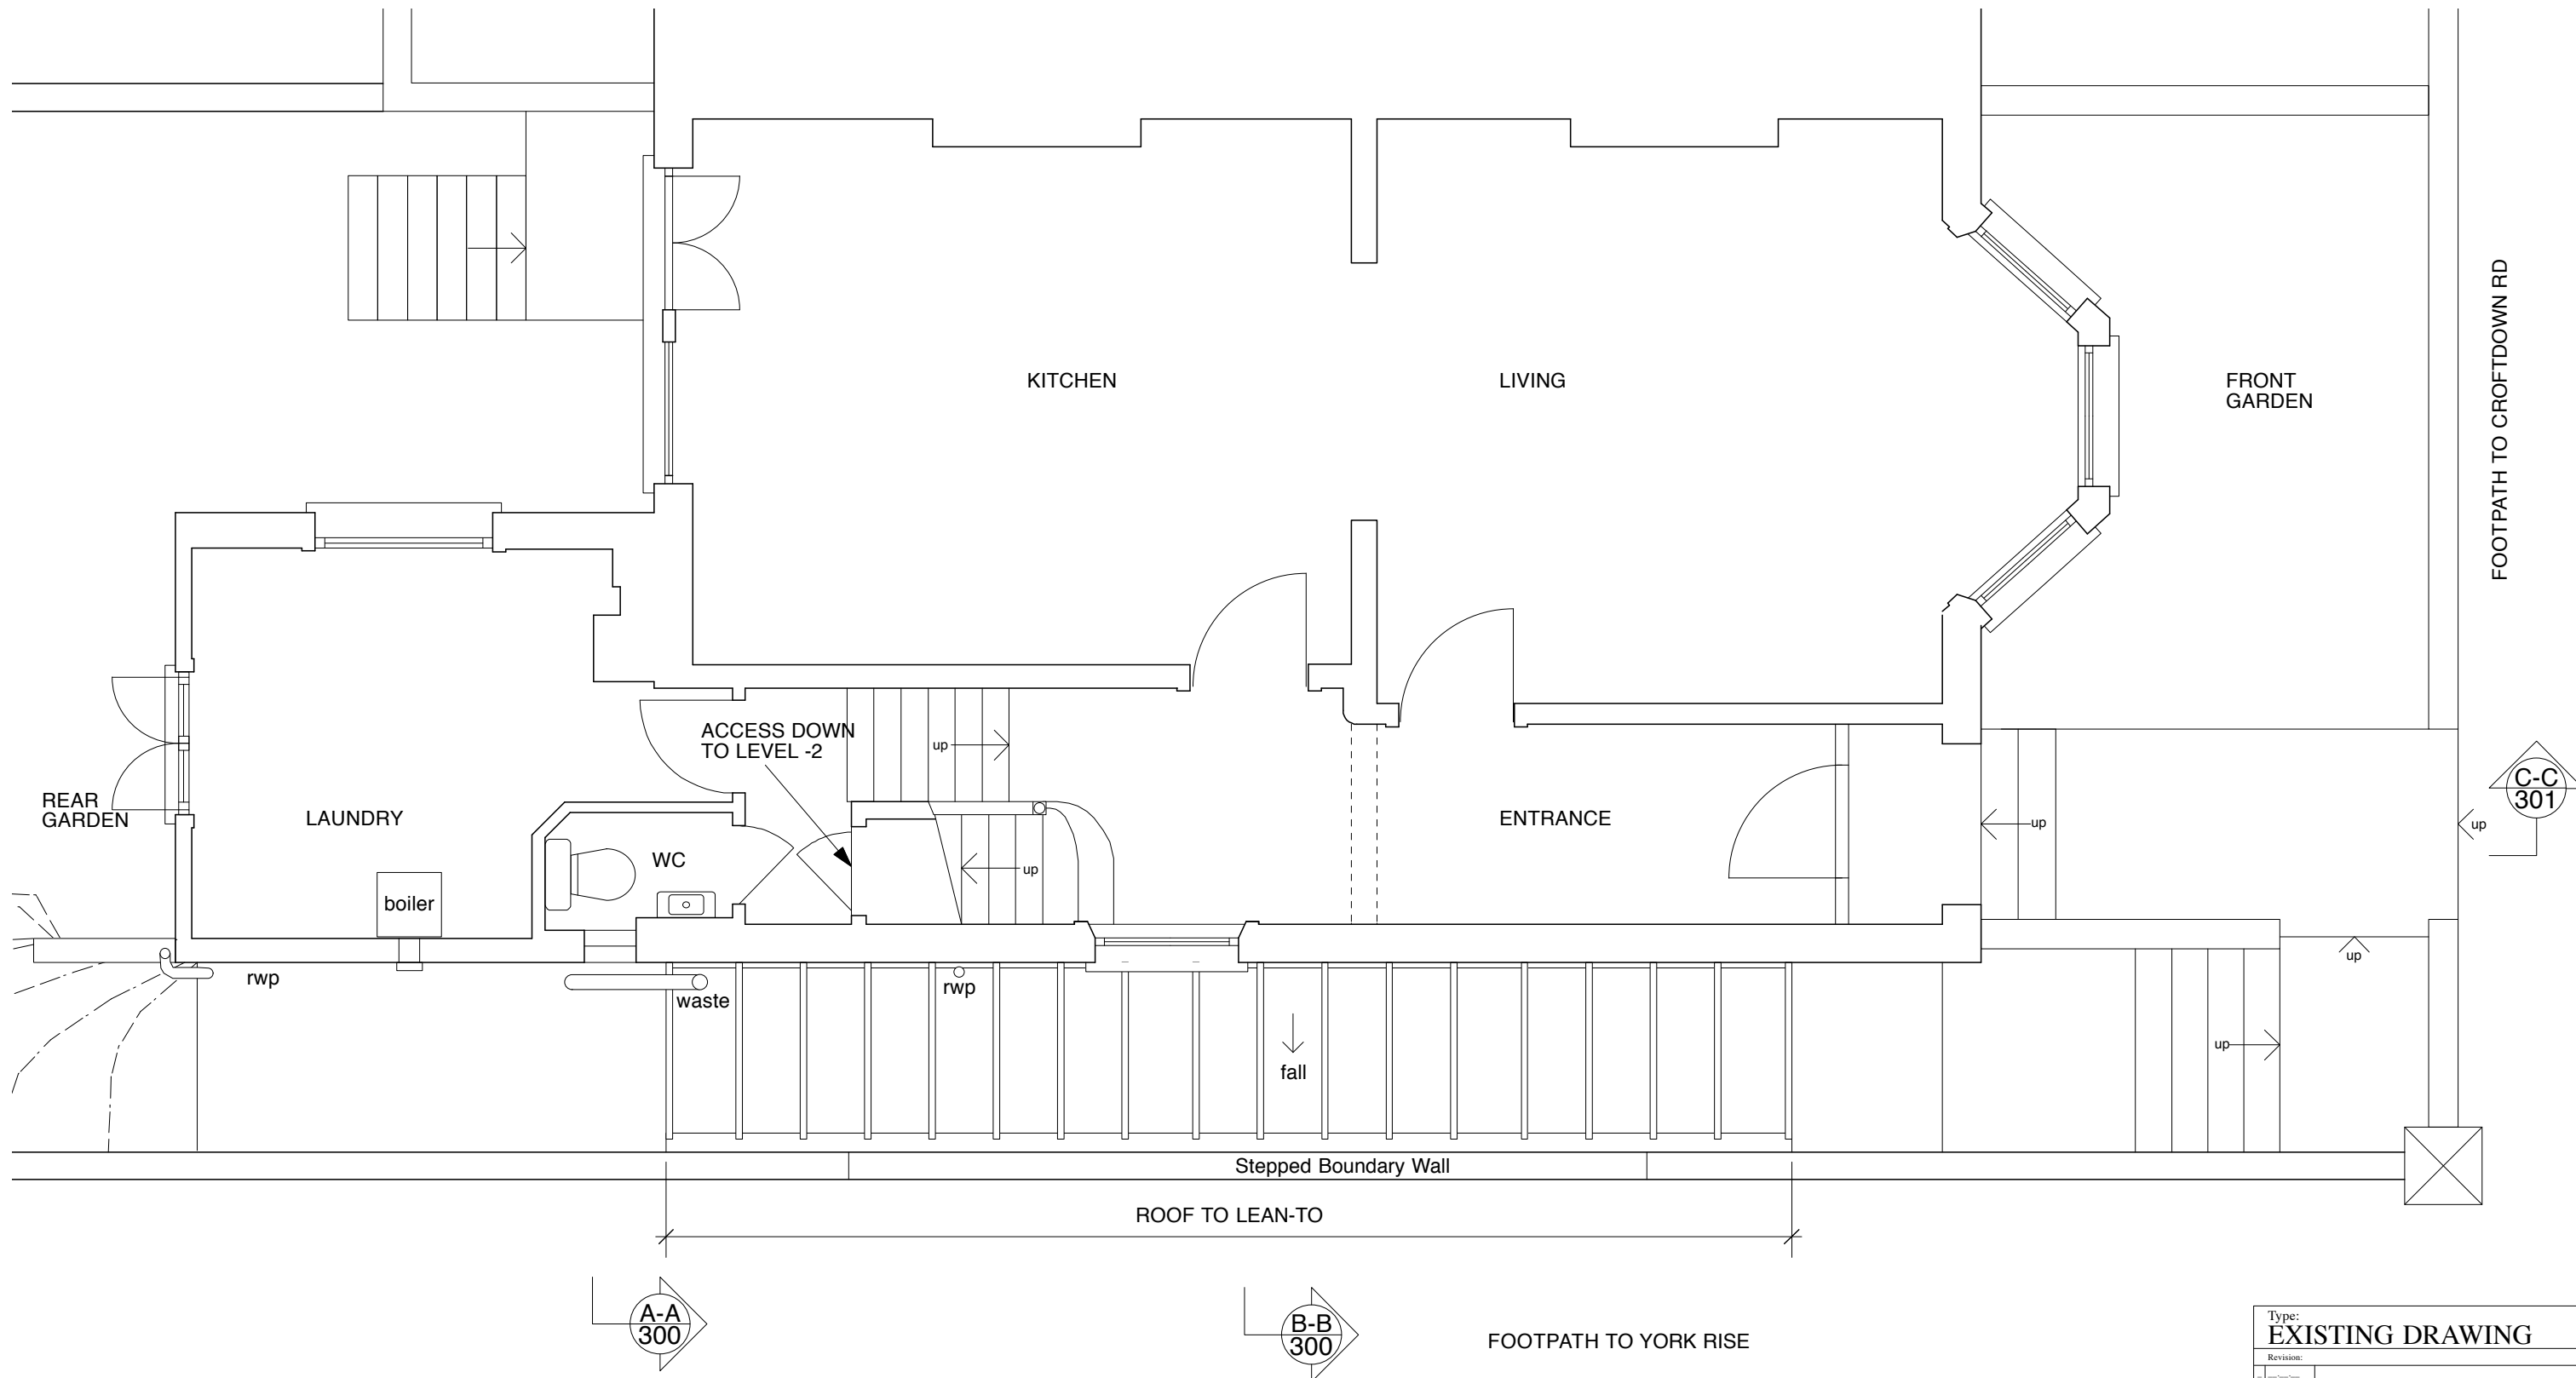


LEVEL 0: ENTRANCE  
LEVEL -1: LAUNDRY

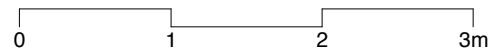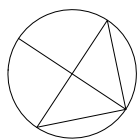

Type:	<b>EXISTING DRAWING</b>	
Revision:		
Title:	<b>Level 0: Entrance Level -1: Laundry</b>	
Drg. No:	<b>CDR - E - 102 B</b>	
Date:	Feb 12	Scale: 1:50@A3
Client:	Anna & Arnold Cragg	
Project:	64 Croftdown Rd	
	Scales Gunn	
	6 North Grove London N6 4SL	
	office 02083419605	carolyn.scales@gmail.com
	mobile 07900491428	www.carolynscales.co.uk





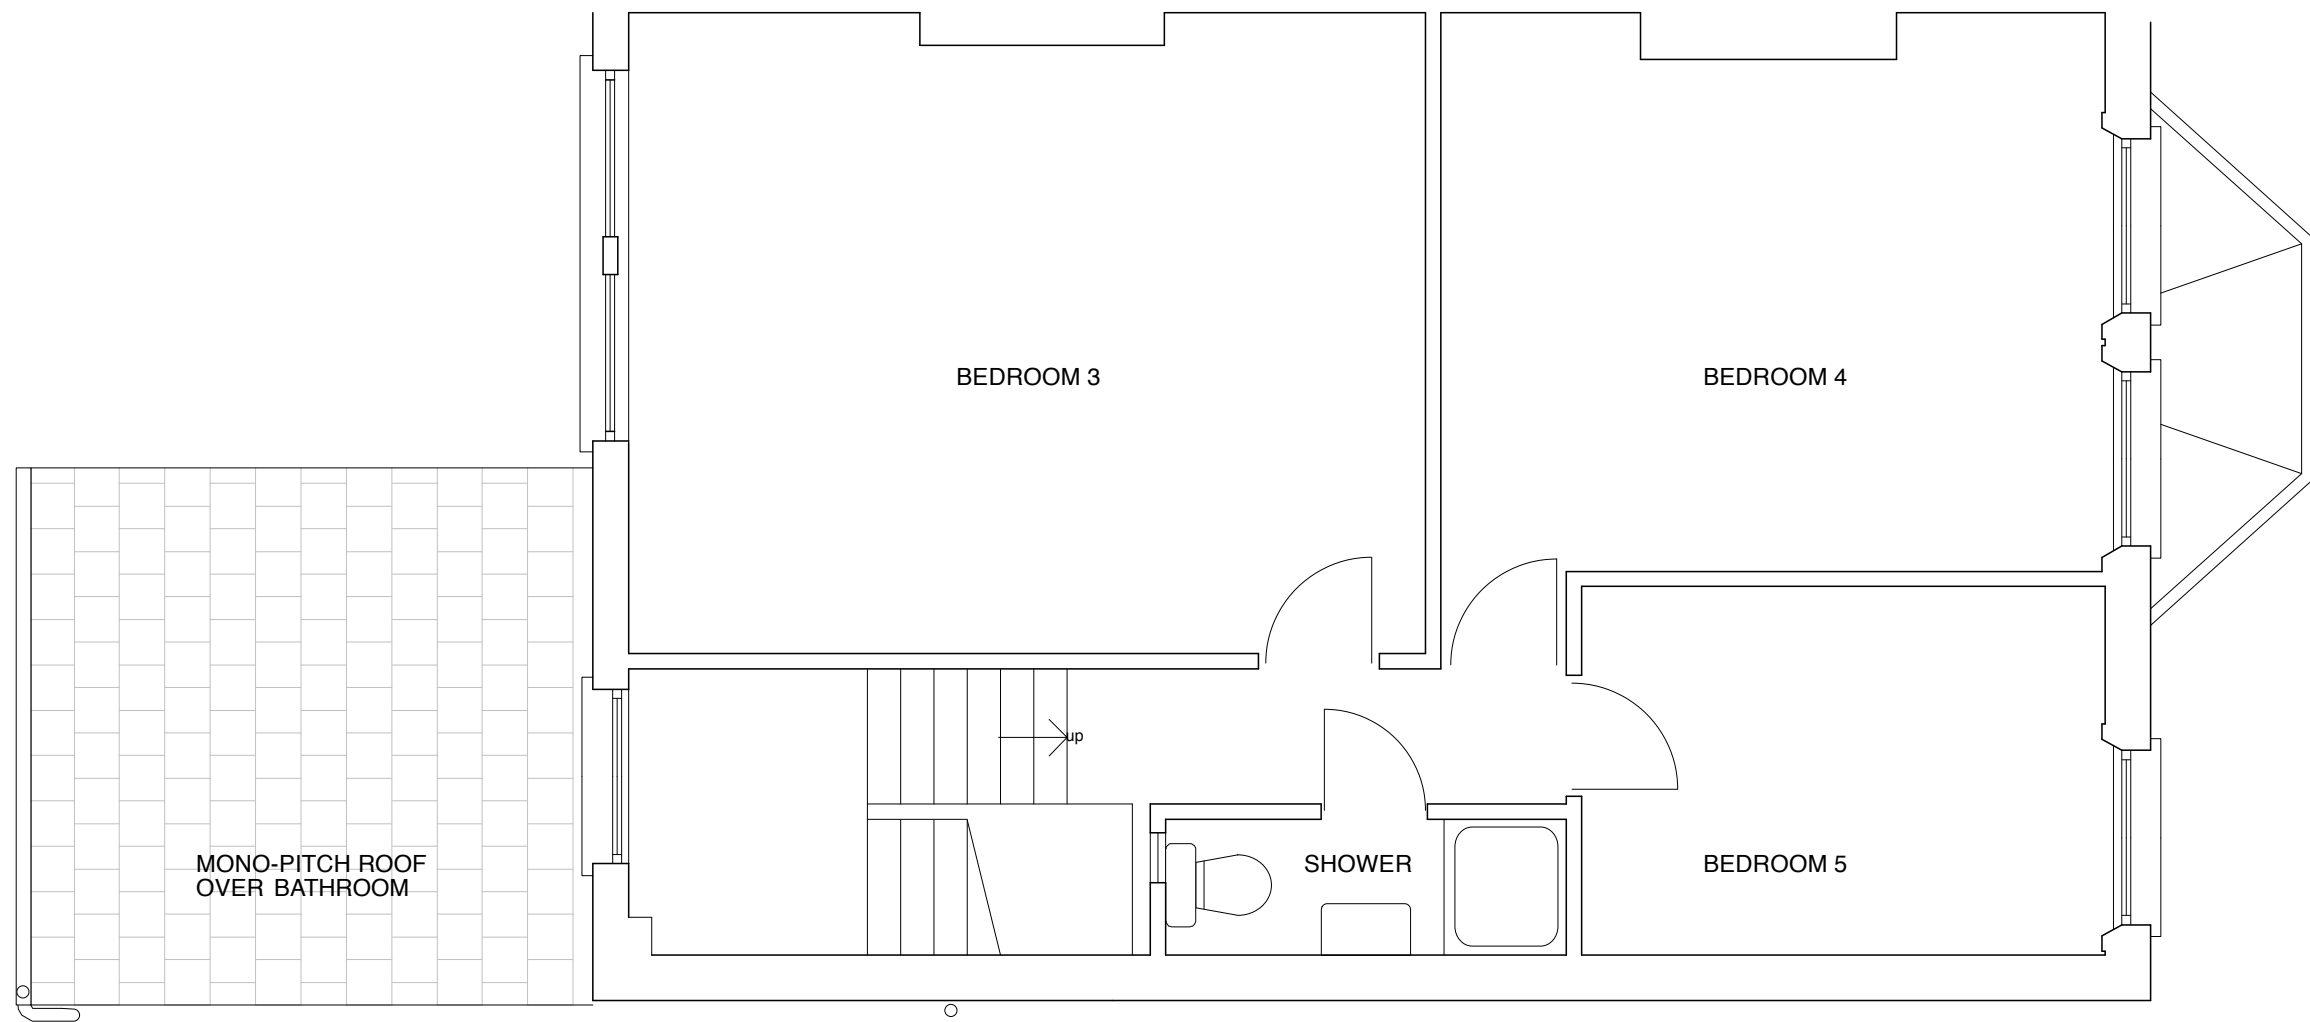

LEVEL 3: BEDROOMS

YORK RISE

CROFTDOWN RD

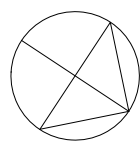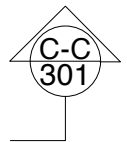

Type:	<b>EXISTING DRAWING</b>	
Revision:		
Title:	<b>Level 3: Bedrooms</b>	
Drg. No:	<b>CDR - E - 104 B</b>	
Date:	Feb 12	Scale: 1:50@A3
Client:	Anna & Arnold Cragg	
Project:	64 Croftdown Rd	
	Scales Gunn	
	6 North Grove	
	London N6 4SL	
	office 02083419605	carolyn.scales@gmail.com
	mobile 07900491428	www.carolynscales.co.uk