

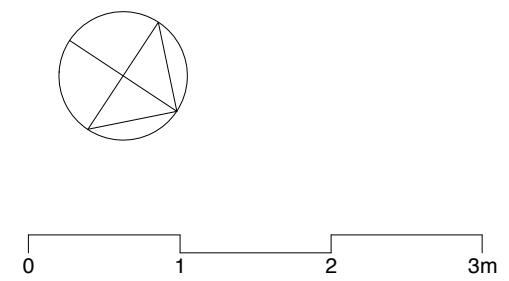
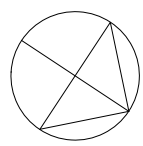


LEVEL -1 & LEVEL -2: GRANNY FLAT

MATERIALS & FINISHES
 Refer to Elevations Drgs 200 & 201
 and The Design & Access Statement.


Type:	PLANNING DRAWING	
Revision:		
Title:	Level -2 & -1: Granny Flat	
Drg. No:	CDR - P - 101	
Date:	July 12	Scale: 1:50@A3
Client:	Anna & Arnold Cragg	
Project:	64 Croftdown Rd	
	Scales Gunn	
	6 North Grove	
	London N6 4SL	
	office 02083419605	carolyn.scales@gmail.com
	mobile 07900491428	www.carolynscales.co.uk

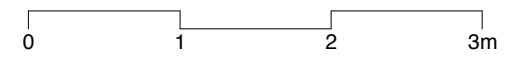


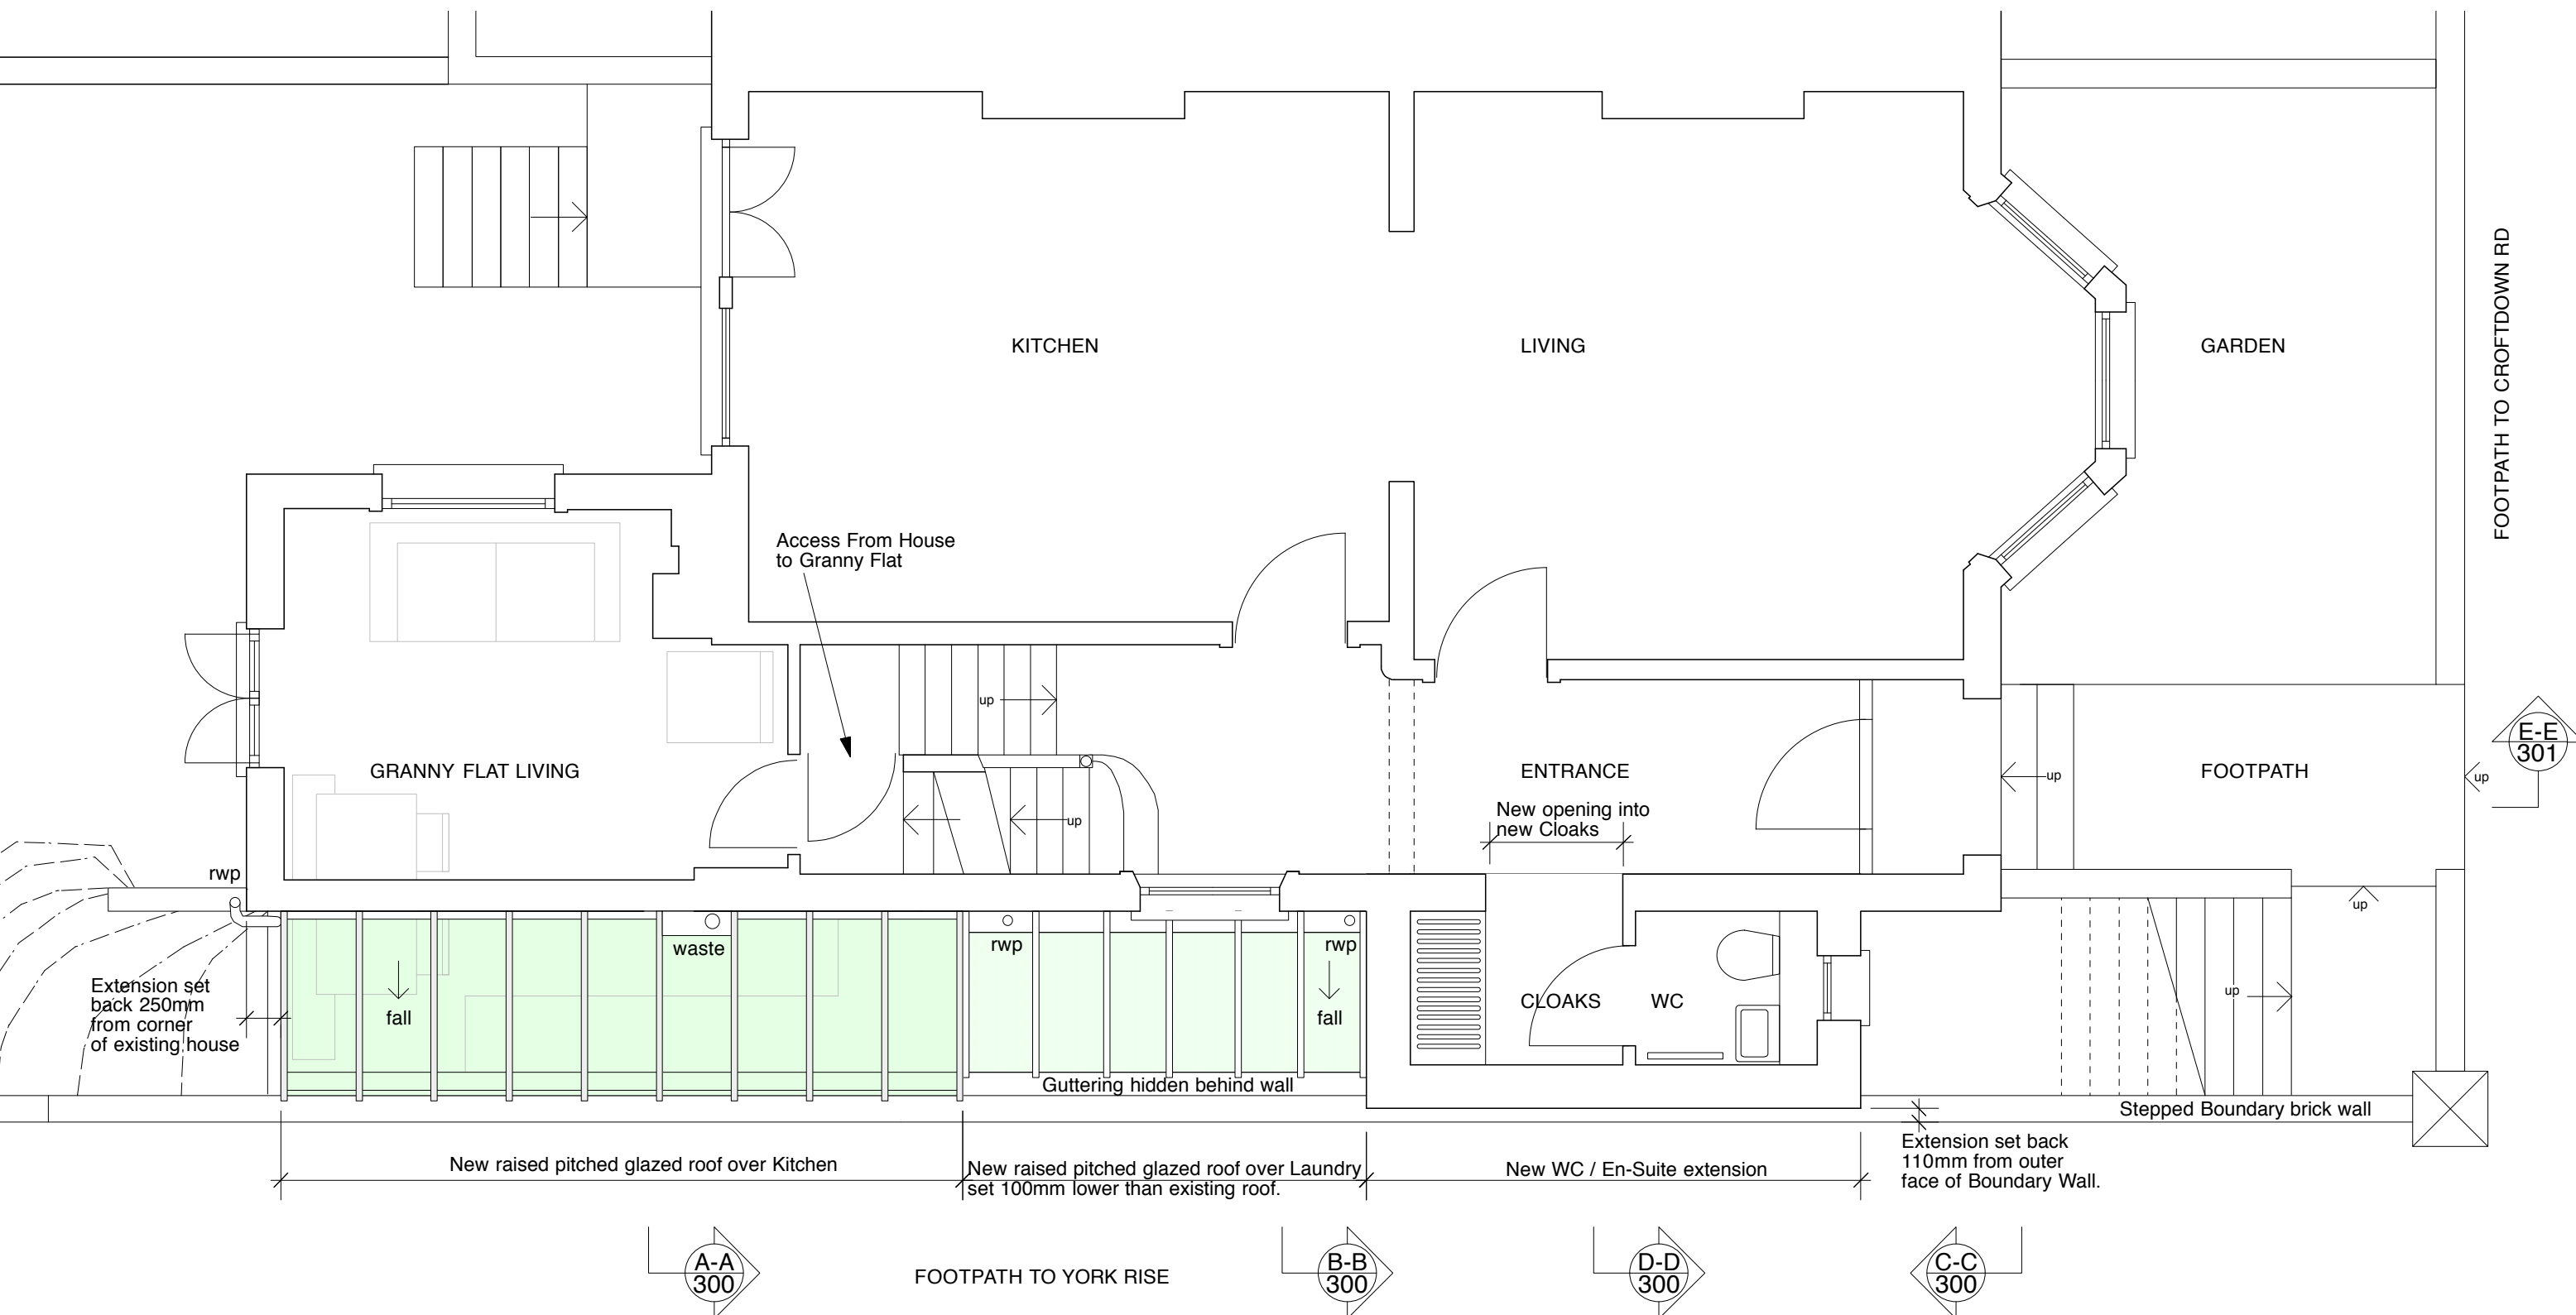


MATERIALS & FINISHES
 Refer to Elevations Drgs 200 & 201
 and The Design & Access Statement.

Type: PLANNING DRAWING	
Revision:	
Title: Level 0: Entrance Level -1: Granny Flat Entrance.	
Drg. No: CDR - P - 102	
Date: July 12	Scale: 1:50@A3
Client: Anna & Arnold Cragg	Drawn: dg / ...
Project: 64 Croftdown Rd	
Scales Gunn	
6 North Grove London N6 4SL office 02083419605 carolyn.scales@gmail.com mobile 07900491428 www.carolynscales.co.uk	

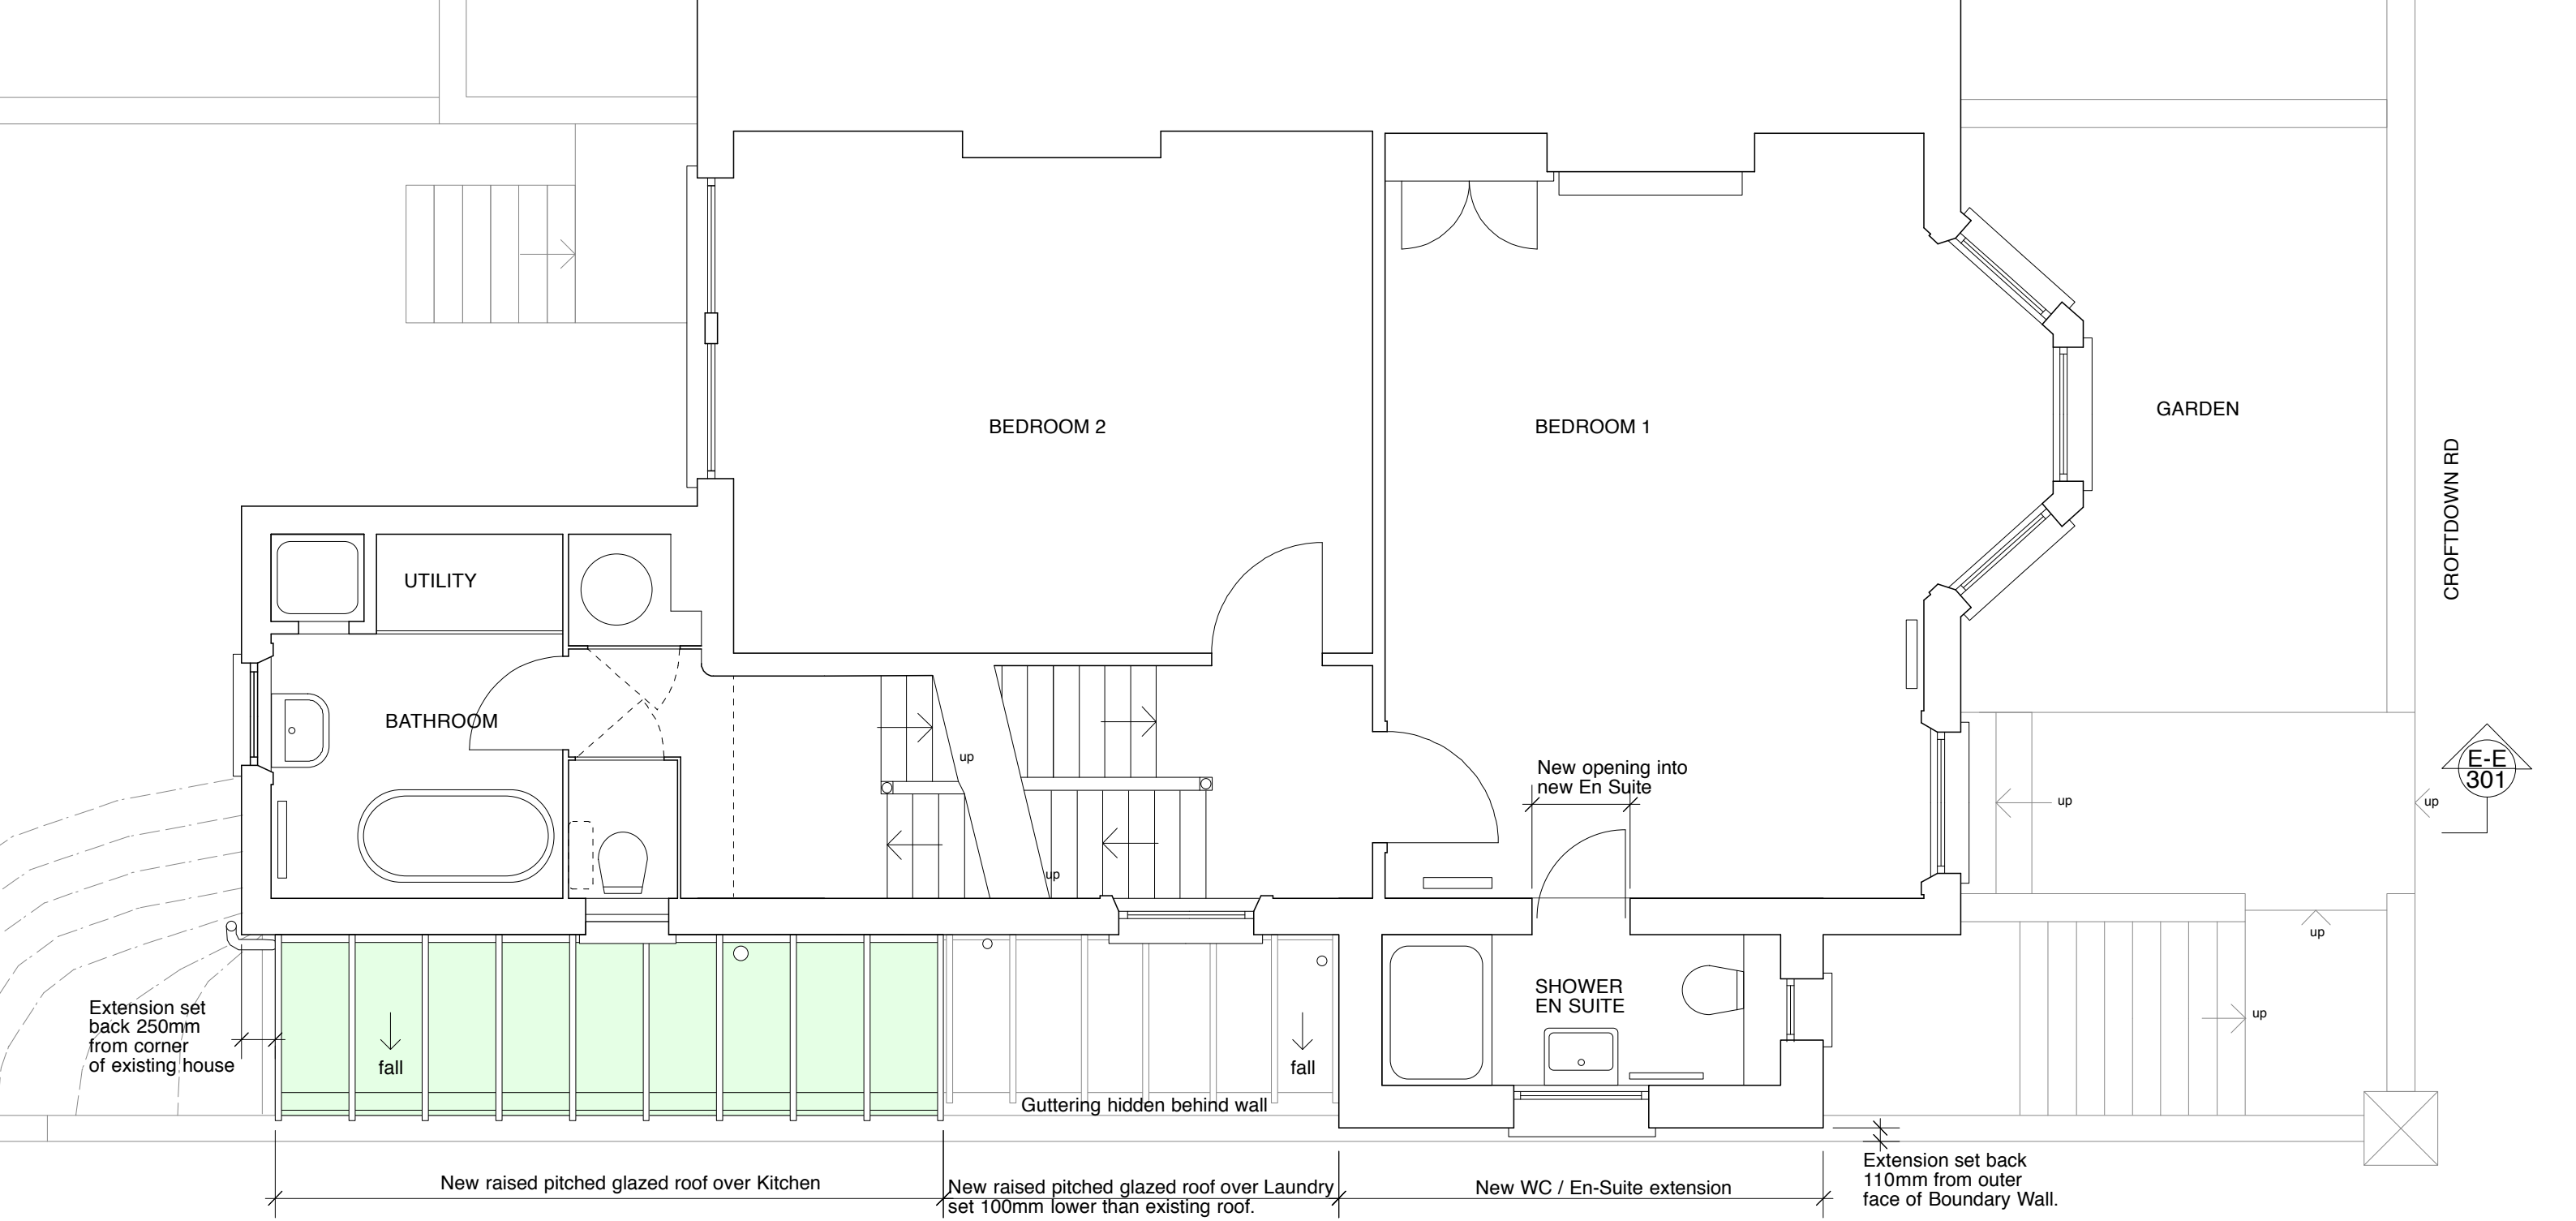


LEVEL 1: BATHROOM
LEVEL 2: BEDROOMS

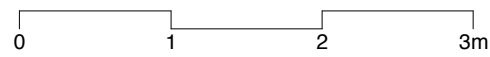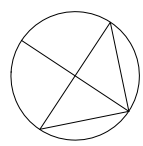


MATERIALS & FINISHES
Refer to Elevations Drgs 200 & 201
and The Design & Access Statement.

Type:	PLANNING DRAWING	
Revision:		
Title:	Level 1: Bathroom Level 2: Bedrooms	
Drg. No:	CDR - P - 103	
Date:	July 12	Scale: 1:50@A3
Client:	Anna & Arnold Cragg	
Project:	64 Croftdown Rd	
	Scales Gunn	
	6 North Grove London N6 4SL	
	office 02083419605	carolyn.scales@gmail.com
	mobile 07900491428	www.carolynscales.co.uk

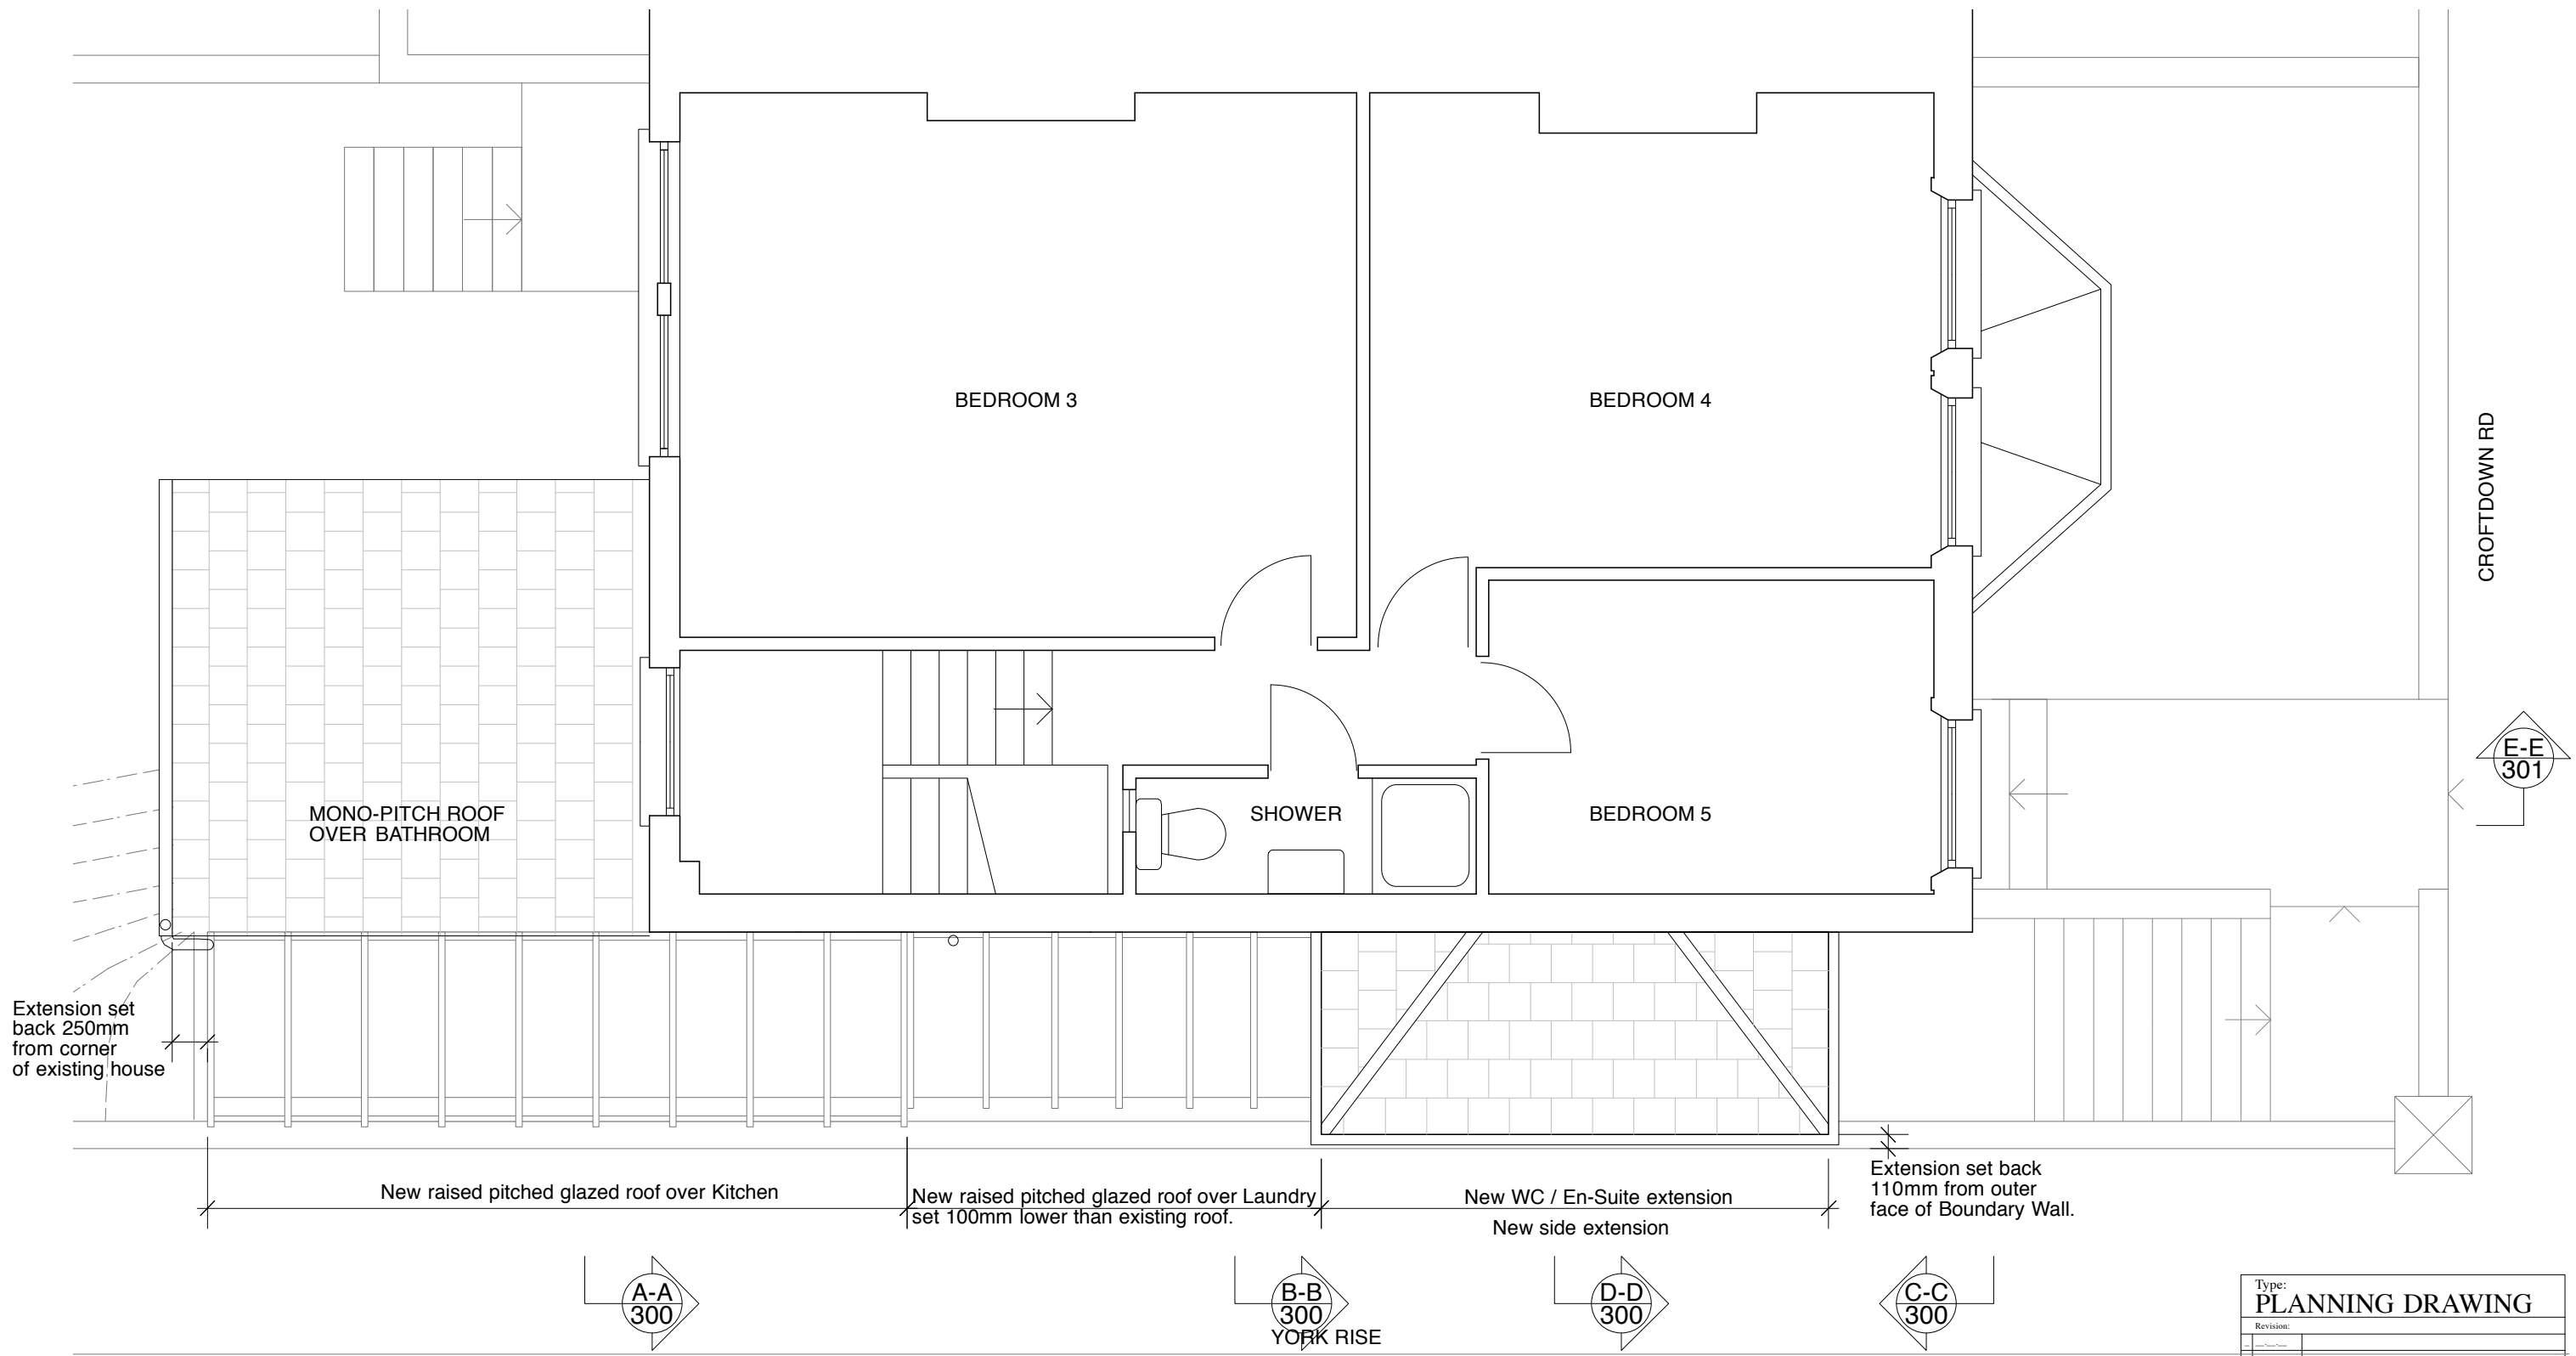

LEVEL 3: BEDROOMS

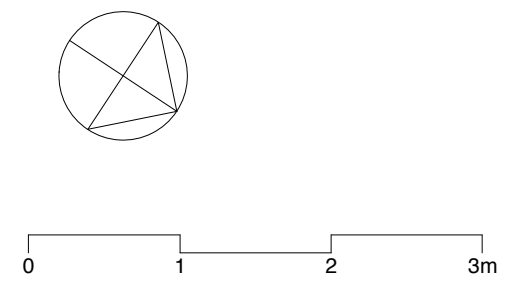

MATERIALS & FINISHES
 Refer to Elevations Drgs 200 & 201
 and The Design & Access Statement.

Type:	PLANNING DRAWING		
Revision:			
Title:	Level 3: Bedrooms		
Drg. No:	CDR - P - 104		
Date:	July 12	Scale:	1:50@A3
Client:	Anna & Arnold Cragg		
Project:	64 Croftdown Rd		
	Scales Gunn		
	6 North Grove		
	London N6 4SL		
	office 02083419605	carolyn.scales@gmail.com	
	mobile 07900491428	www.carolynscales.co.uk	