




FRONTAGE AS APPROVED AS DRAWING 5D
APPROVED ON PLANNING PERMISSION 2012/2378/P 5TH JULY 2012

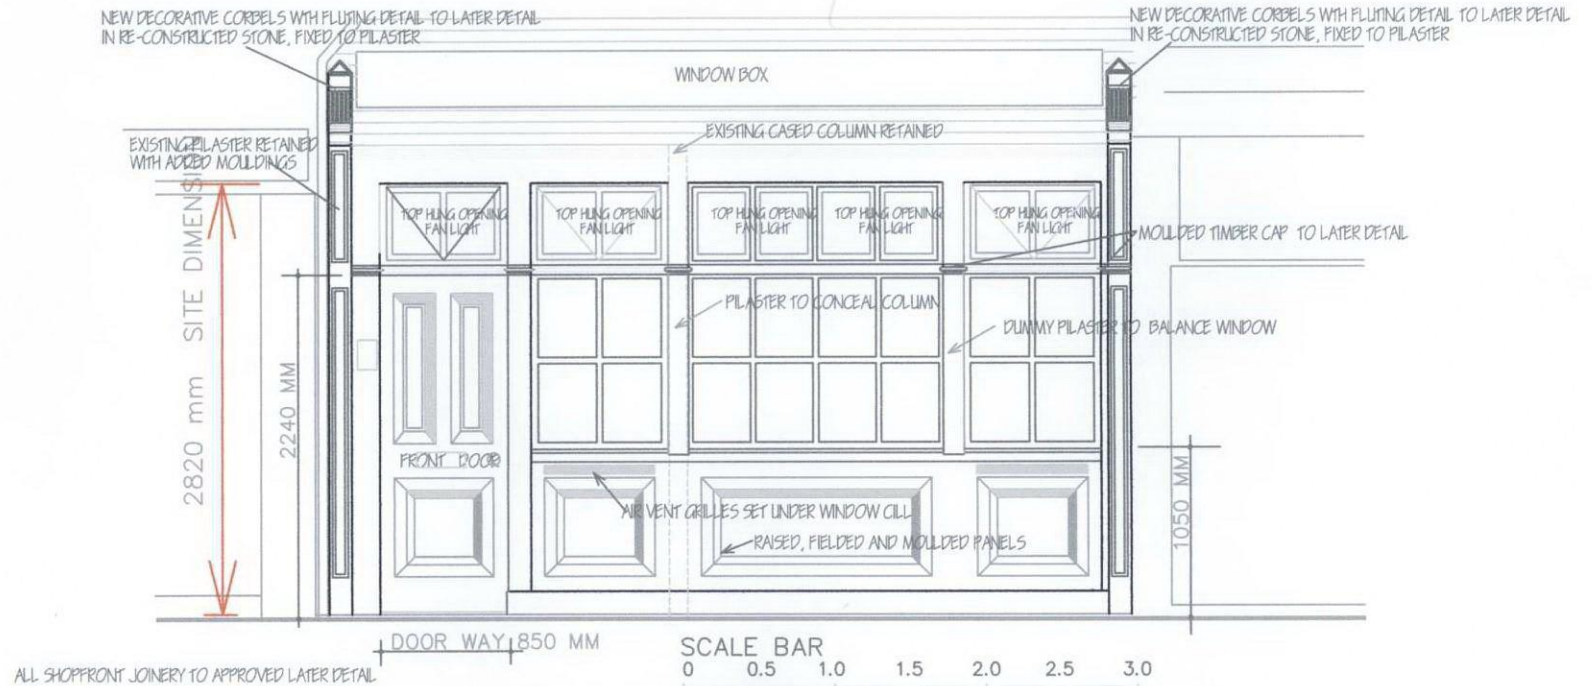

FRONT ELEVATION : LARGE SCALE DETAIL

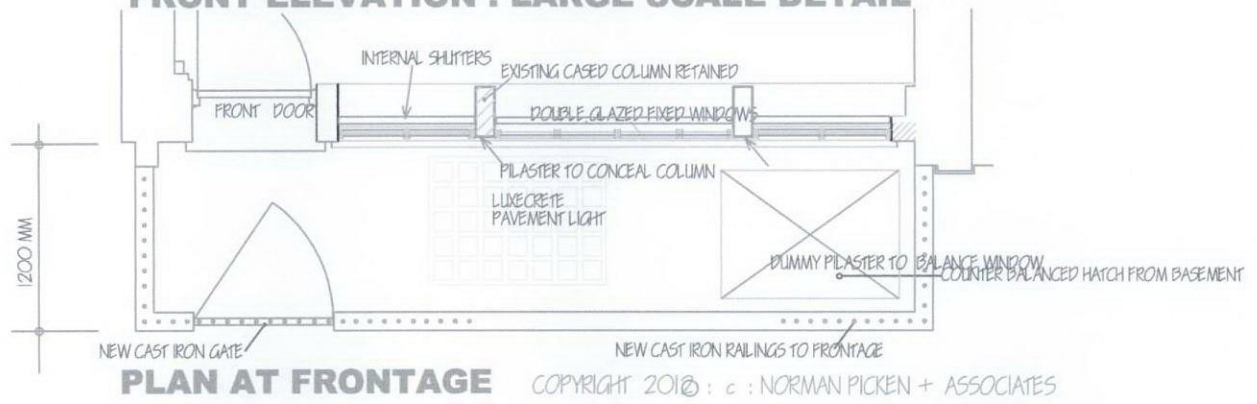

MINOR AMENDMENT NOW SOUGHT
ADJUSTMENT TO SPACING OF CENTRAL GLAZING BARS

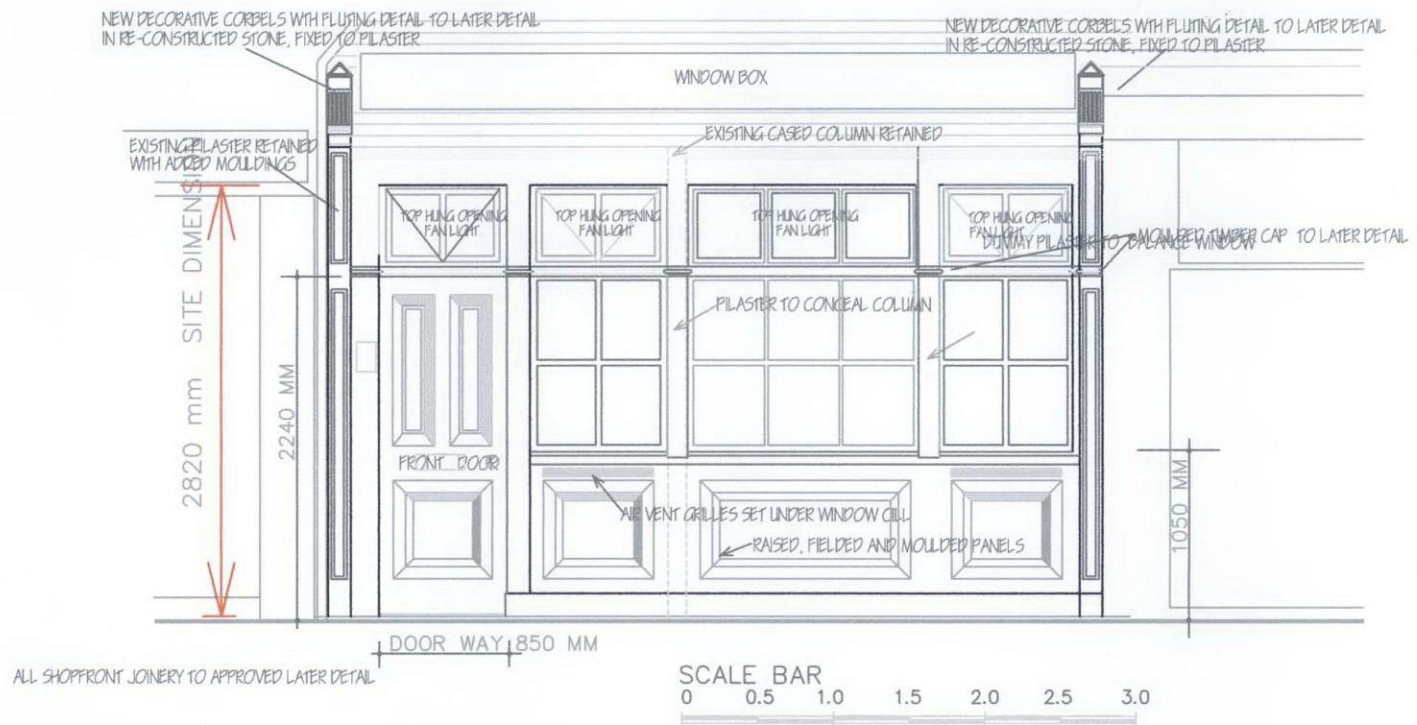

5E FRONT ELEVATION : LARGE SCALE DETAIL
glazing layout adjusted

3 CENTRAL PANES OF GLASS WITH ADJUSTED SIZES
 SCALED AT 1:50 ON A3 PAPER

COPYRIGHT 2012 © NORMAN PICKEN + ASSOCIATES

1 BETTERTON STREET LONDON WC2H 9BH