



PLAN - EXISTING RAIL GUARD

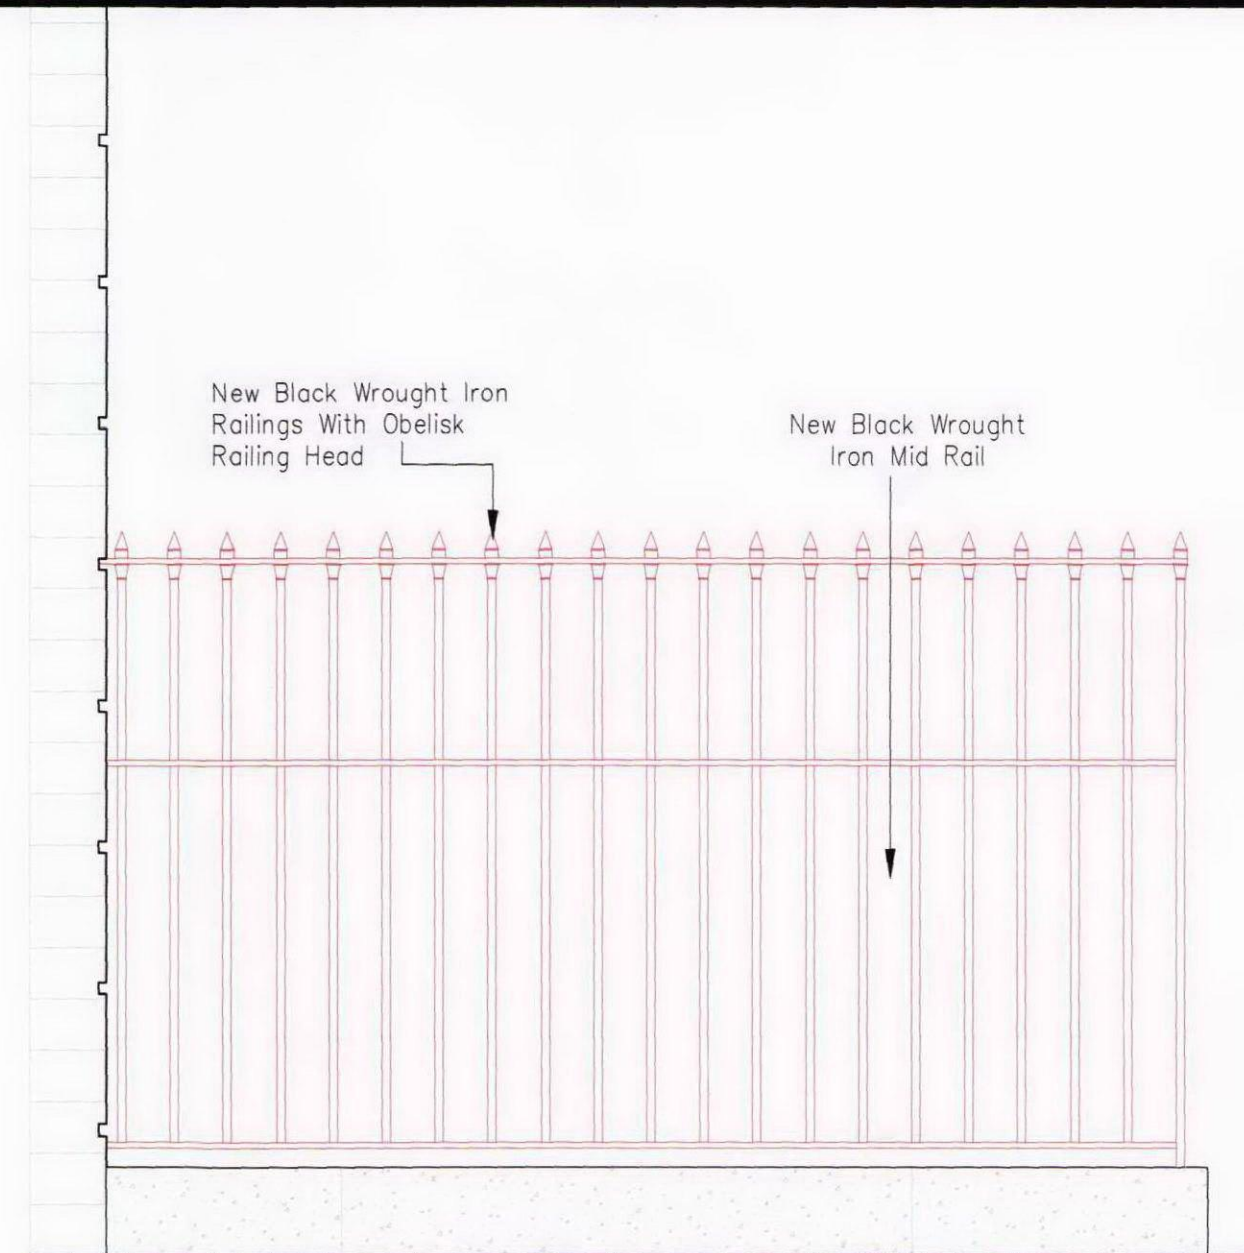

ELEVATION A - REAR VIEW

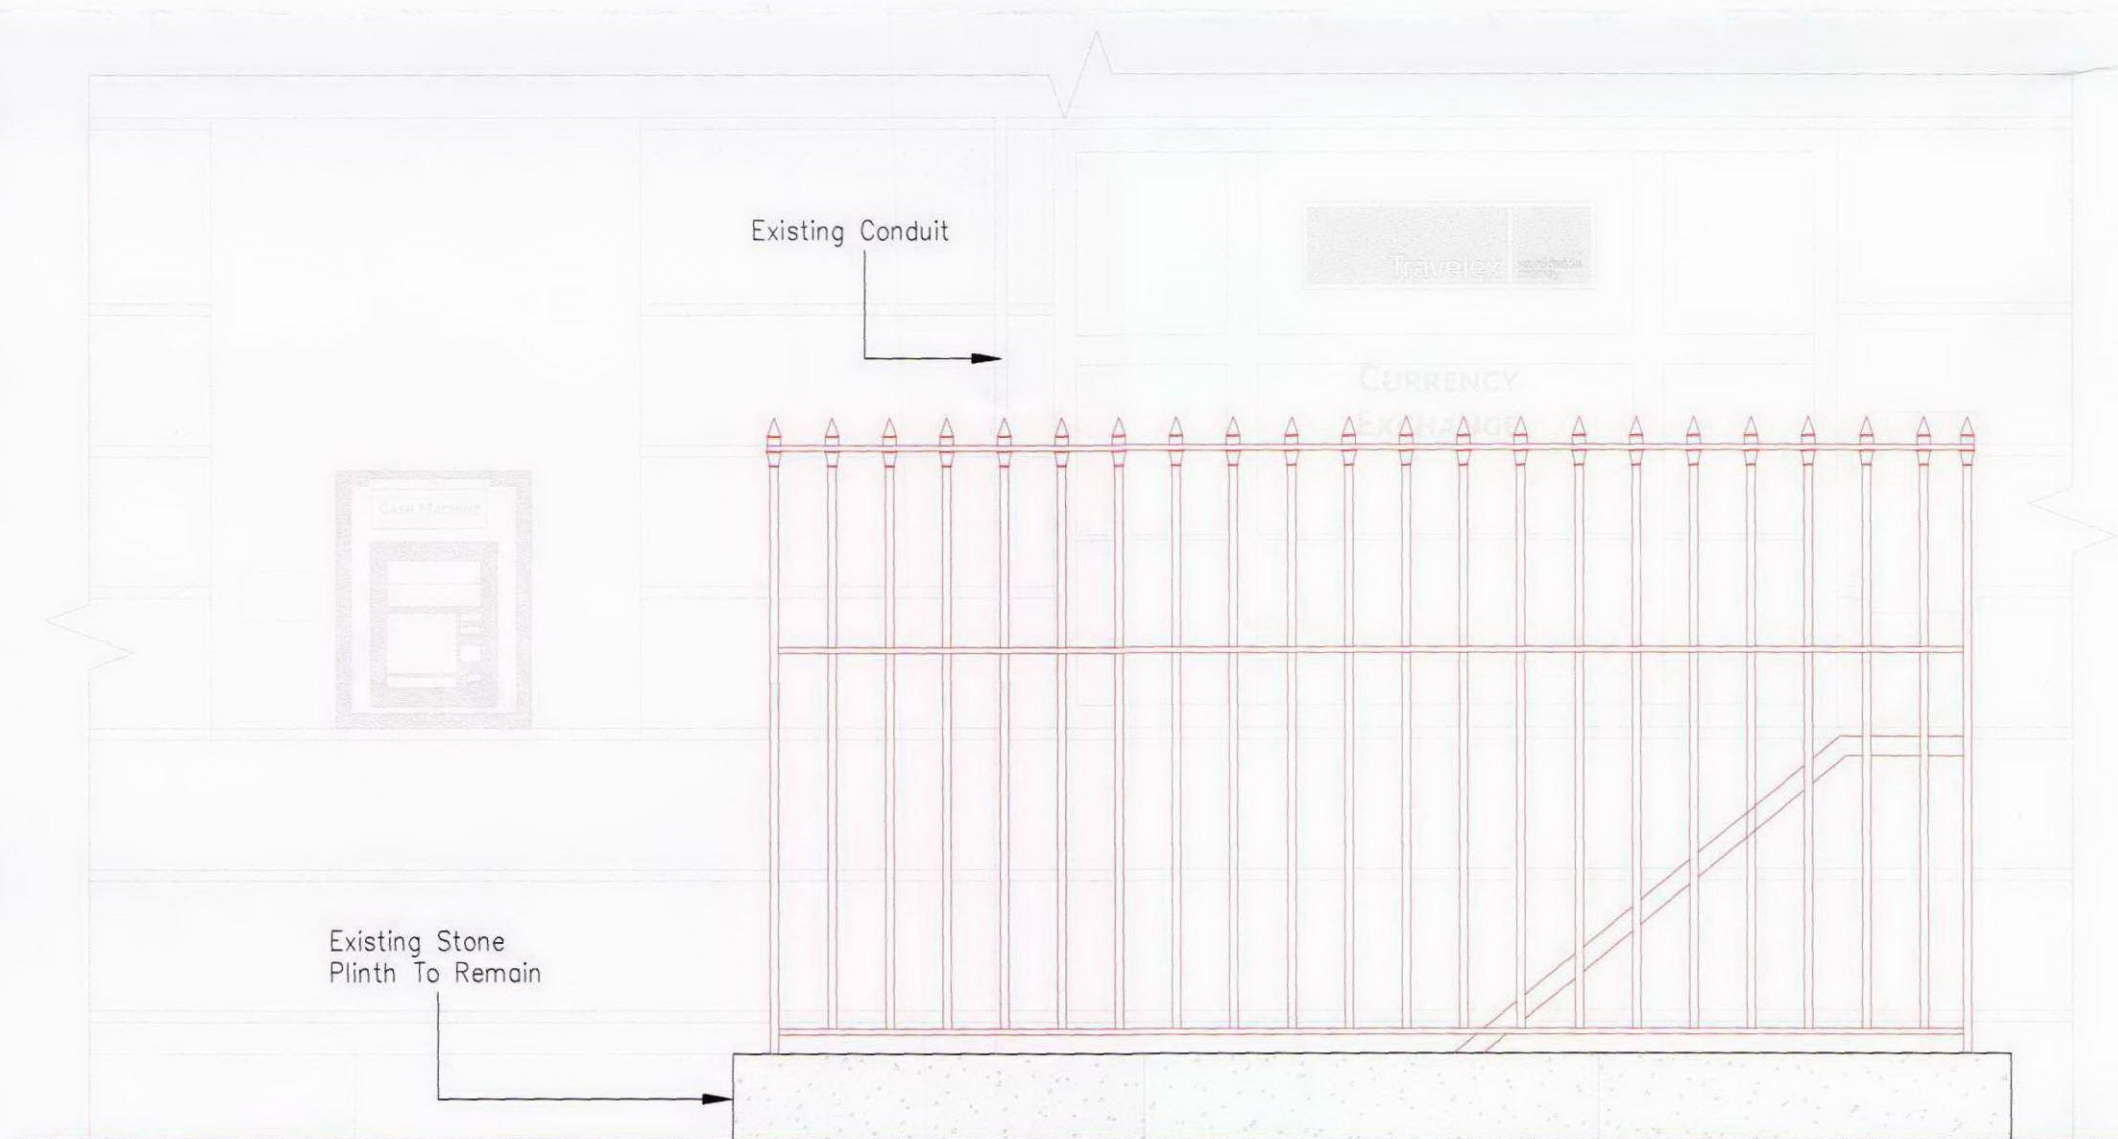

ELEVATION B - SIDE VIEW



ELEVATION C - FRONT GATE VIEW

SCALE BAR:




© Copyright

Copyright of this drawing belongs to & is vested in TDA INTERIORS SOUTH LTD and may not be reproduced or distributed in any way or for any purpose without written consent by TDA INTERIORS SOUTH LIMITED. Any person, firm or company unlawfully reproducing or distributing this drawing or in anyway infringing the copyright therein will be prosecuted.

This document is the property of TDA INTERIORS SOUTH LIMITED. Copyright is reserved by them, and the drawing is issued on the condition that it is not copied, reproduced or retained by, nor disclosed to any unauthorised person, either wholly or in part, without the consent in writing from TDA INTERIORS SOUTH LIMITED.

All dimensions to be checked by contractor on site before commencement of works. Do not scale from this drawing. Any discrepancies are to be notified to the Project Manager immediately.

Rev	Description	Date	By	CHK'd
A	Drawing Amended - Mid Railing Height	20.07.12	GH	ST

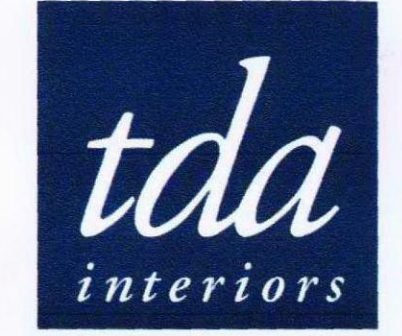

tda interiors south ltd.
 Andrews House, College Road,
 Guildford, Surrey, GU1 4QB
 Telephone: 01483 307960
 Fax: 01483 307989
 www.tdainteriors.com

- Client -
 Travelex

- Project Title -
 9 Russell Square House
 London, WC1

- Drawing Title -
 Proposed External
 Rail Guard

- Scale -
 1:20 @ A2

- Date -
 17.07.12

- Design / Drawn By -
 GH

- Checked By / Date -
 ST

Drawing No.	Building	Floor	Detail	Revisions
S4651	1	0	SK1	A

- Client Approval -
 - Approved By -
 - Date -