




Copyright of this drawing belongs to A & is vested in TDA INTERIORS SOUTH LTD and may not be reproduced or distributed in any way or for any purpose without written consent by TDA INTERIORS SOUTH LIMITED. Any person, firm or company who reproduces, reproduces or distributes this drawing or in any way infringing the copyright therein will be prosecuted.

This document is the property of TDA INTERIORS SOUTH LIMITED. Copyright is reserved by them, and the drawing is issued on the condition that it is not copied, reproduced or retained by, nor disclosed to any unauthorized person, either wholly or in part, without the consent in writing from TDA INTERIORS SOUTH LIMITED.

All dimensions to be checked by contractor on site before commencement of works. Do not scale from this drawing. Any discrepancies are to be notified to the Project Manager immediately.

COPY


2012/3953/P

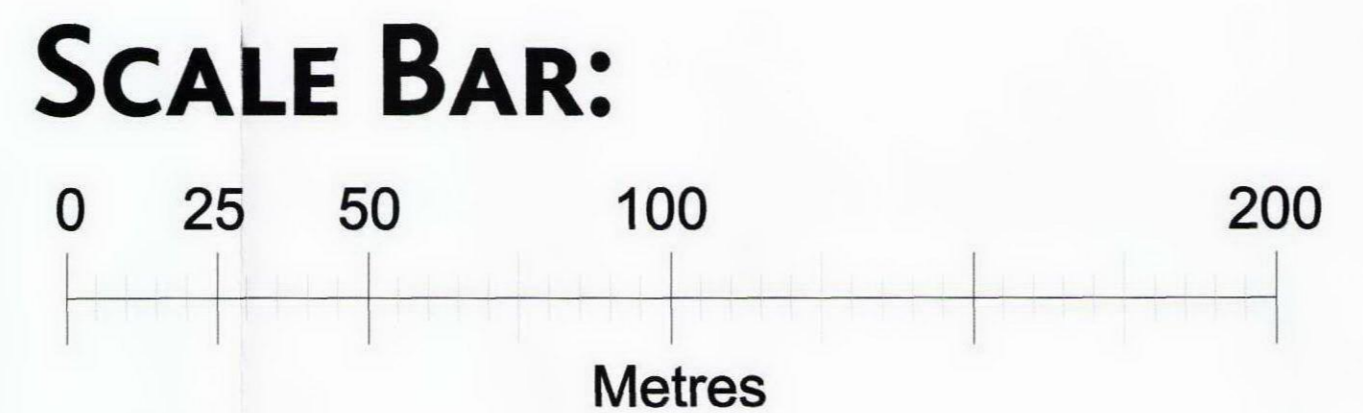

PLAN - ORDNANCE SURVEY
SCALE 1:1250



Rev	Description	Date	By	CHK'd

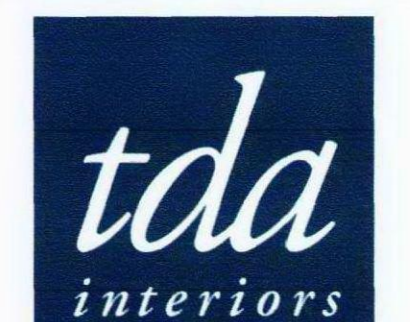

tda interiors south Ltd.
Andrews House, College Road,
Guildford, Surrey, GU1 4QB
Telephone: 01483 307960
Fax: 01483 307989
www.tdainteriors.com

- Client -
Travelex

- Project Title -
9 Russell Square House
London, WC1

- Drawing Title -
Ordnance
Survey

- Scale - 1:1250 @ A1	- Date - 24.07.12
- Design / Drawn By - GH	- Checked By / Date - ST

Drawing No.	Building	Floor	Detail	Revisions
S4651	1	0	OS	

- Client Approval -
- Approved By -
- Date -