




NEW DWELLING 19 EAST  
 HEATH RD N  
 PROPOSED GARDEN LANDSCAPE  
 SCALE 1:100  
 MAY 2012. DRW NO:  
 BAKER GARDENS.

NOTES.


EXISTING GLEDITSIA REMOVED  
 AND NEW GLEDITSIA OR FRAXINUS  
 PLANTED 1M AWAY FROM  
 BOUNDARY, WATER FEATURE  
 PLANTING TO INCLUDE  
 MULTI STEM BETULA JOQUONIA  
 NEW PAVING TO BE SAWN  
 YORKSTONE 600X600  
 CENTRAL COURT AND STAIR  
 TO BE SURROUNDED BY  
 GLASS  
 SCREEN BETWEEN NEW  
 PROPERTY AND PARKING  
 AREA TO BE SLATED  
 CEDAR

-  BAT BOX STATUE WITH BOX  
HEDGE SURROUND.
-  INSECT BOX
-  BIRD BOX

POTS.  
 WATER FEATURE  
 + PLANTING IN RAISED RENDERED  
 WALLS OR TIMBER SLEEPERS.

# NIKKI LEE GARDEN DESIGN.

NEW DWELLING EAST 19 HEATH RD NW
PROPOSED GARDEN LANDSCAPE
SCALE 1:100
JULY 2012

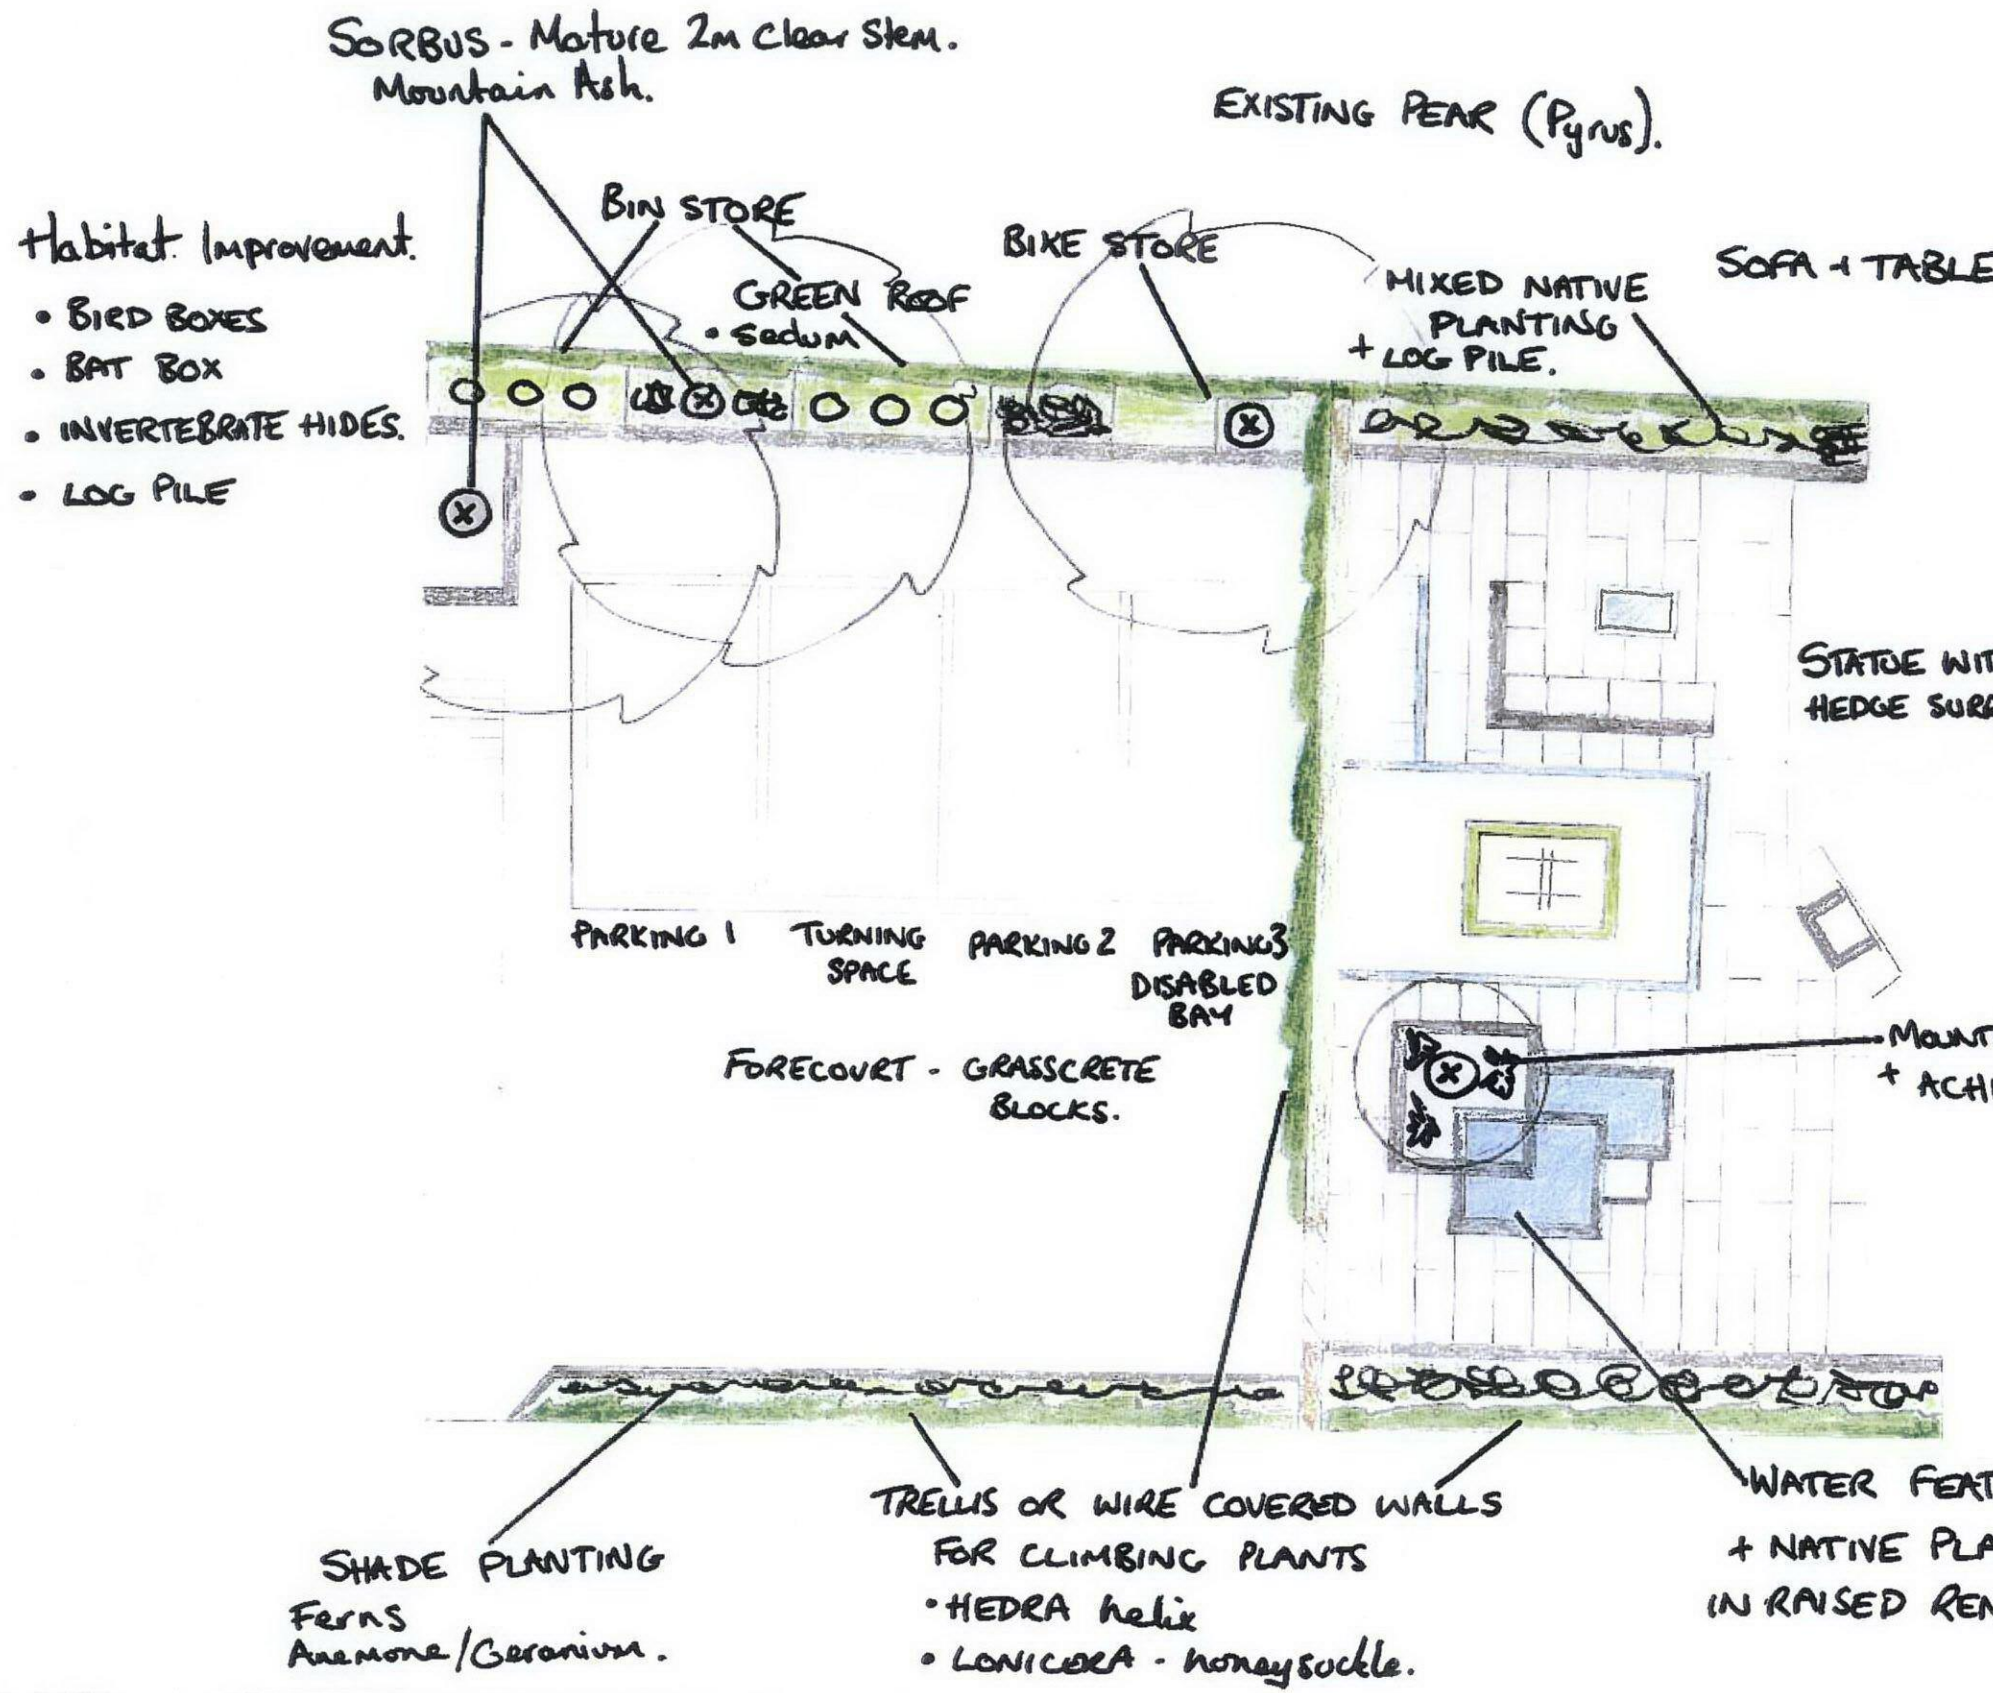

## NOTES.

- EXISTING GLEDITSIA REMOVED AND REPLACED WITH 3 MATURE MOUNTAIN ASH. THESE WILL PROVIDE PLENTY RICH FLOWERS IN SPRING AND BERRIES IN AUTUM.
- NEW PAVING TO BE SAWN YORKSTONE 600x600.
- CENTRAL COURT AND STAIR TO BE SURROUNDED BY GLASS
- SCREEN BETWEEN NEW PROPERTY AND PARKING AREA TO BE SLATED CEDER + TRELIS WITH CLIMBERS
- HEDRA helix + LONICERA.