

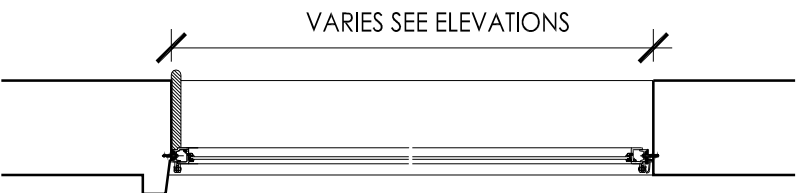


EXISTING CASEMENT WINDOW
SINGLE GLAZED STEEL WINDOW

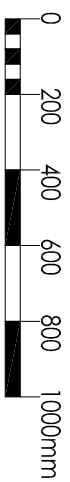

PROPOSED CASEMENT WINDOW
DOUBLE GLAZED POLYESTER
COATED ALUMINIUM WINDOW

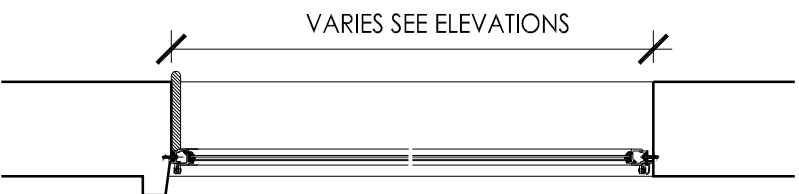

NOTE:
GLAZING BARS WILL MATCH
EXISTING

DO NOT SCALE FOR CONSTRUCTION



HOLKHAMRY HOUSE
DORNING BUSINESS PARK
SIBREY, RHA 11U
F 01306 862700
E 01306 862701
O 01306 862702
www.bpdg.co.uk

PROJECT
54 - 56 NEAL STREET, FLATS 1-7
LONDON, WC2H
WINDOW REPLACEMENT
CLIENT
ORIGIN HOUSING

DATE	DATE
3469	JULY 2012
DRAWN SD	CHECKED RM
SCALE 1:20@A4	FOR PLANNING

TYPICAL WINDOW
SECTIONS

DRAWING NO.
PL_6_03

REV
*