


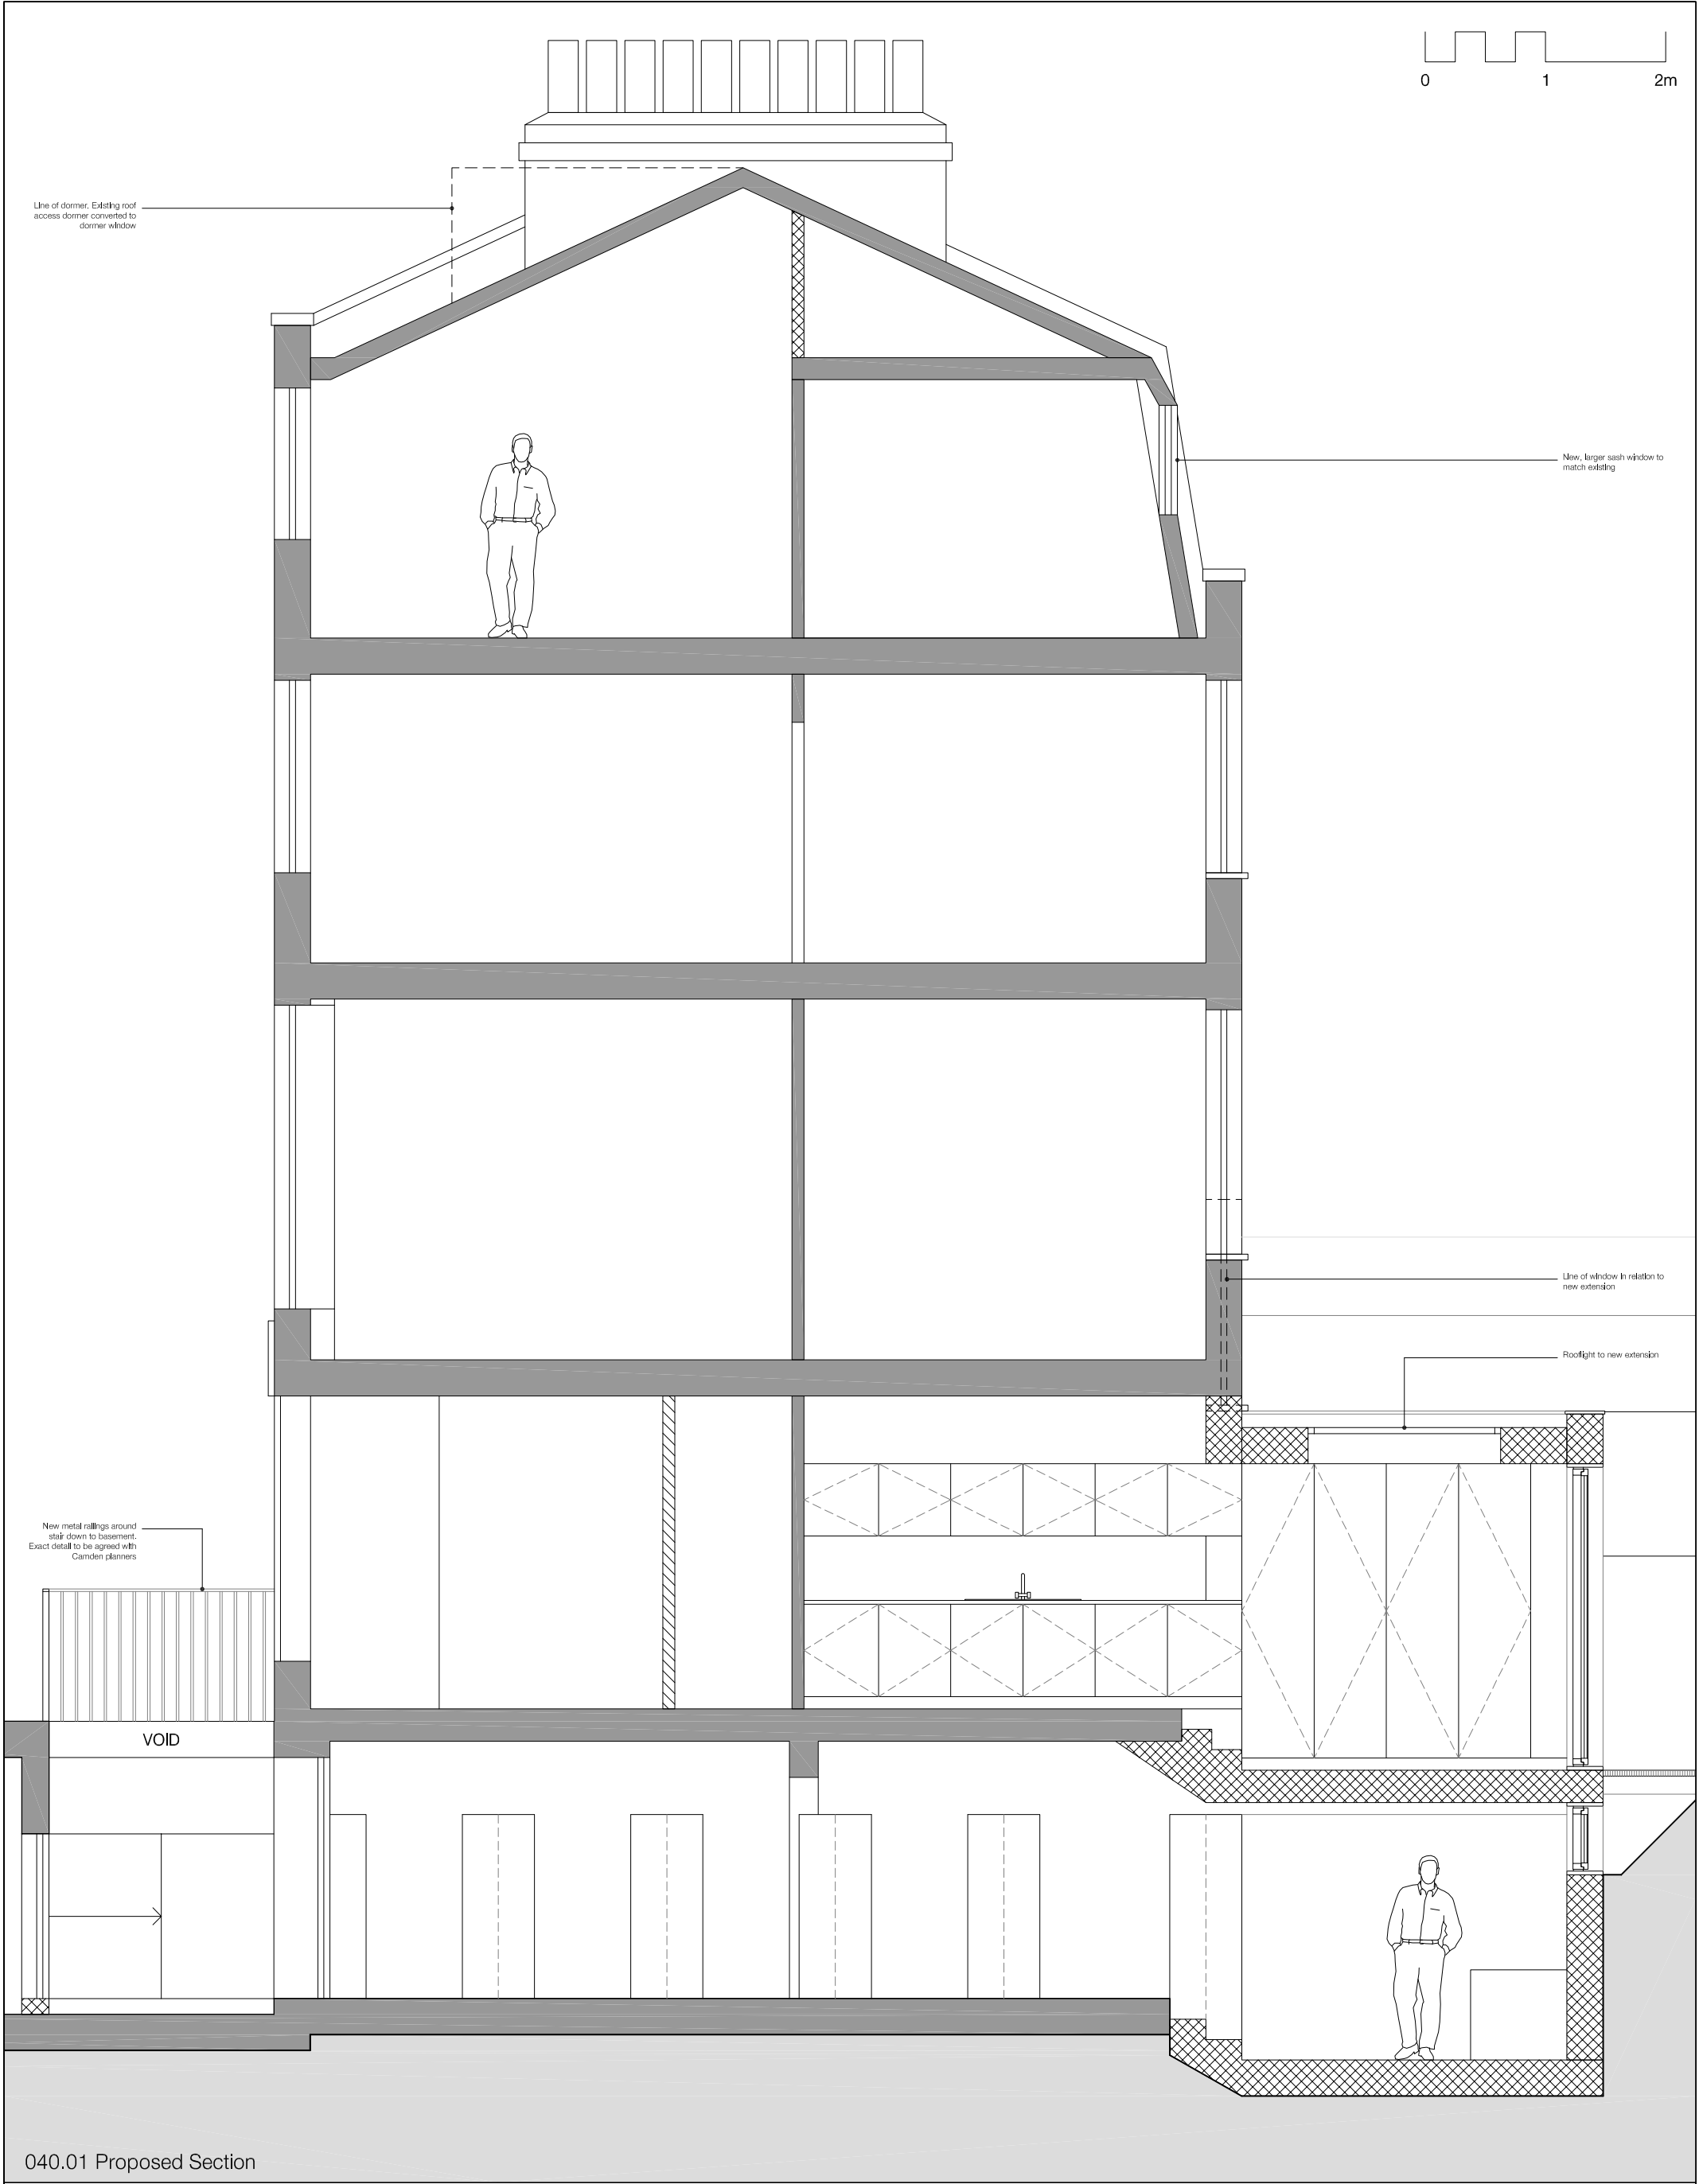

040.01 Proposed Section

PLANNING &
LISTED BUILDING
CONSENT

Rev A - 12/06/12 - Extension added to original building

My Architect
10-12 Hoxton Street
London
N1 6NS
T 020 475 8810
E enquiries@myarchitect.co.uk

Job: Leigh Street
Job No: M143
Level: N/A
Drawing: Proposed Section
Scale: 1:25@A1 / 1:50@A3
Drawing No: 040
Revision: A