


Existing Rear Elevation (Warren Mews)

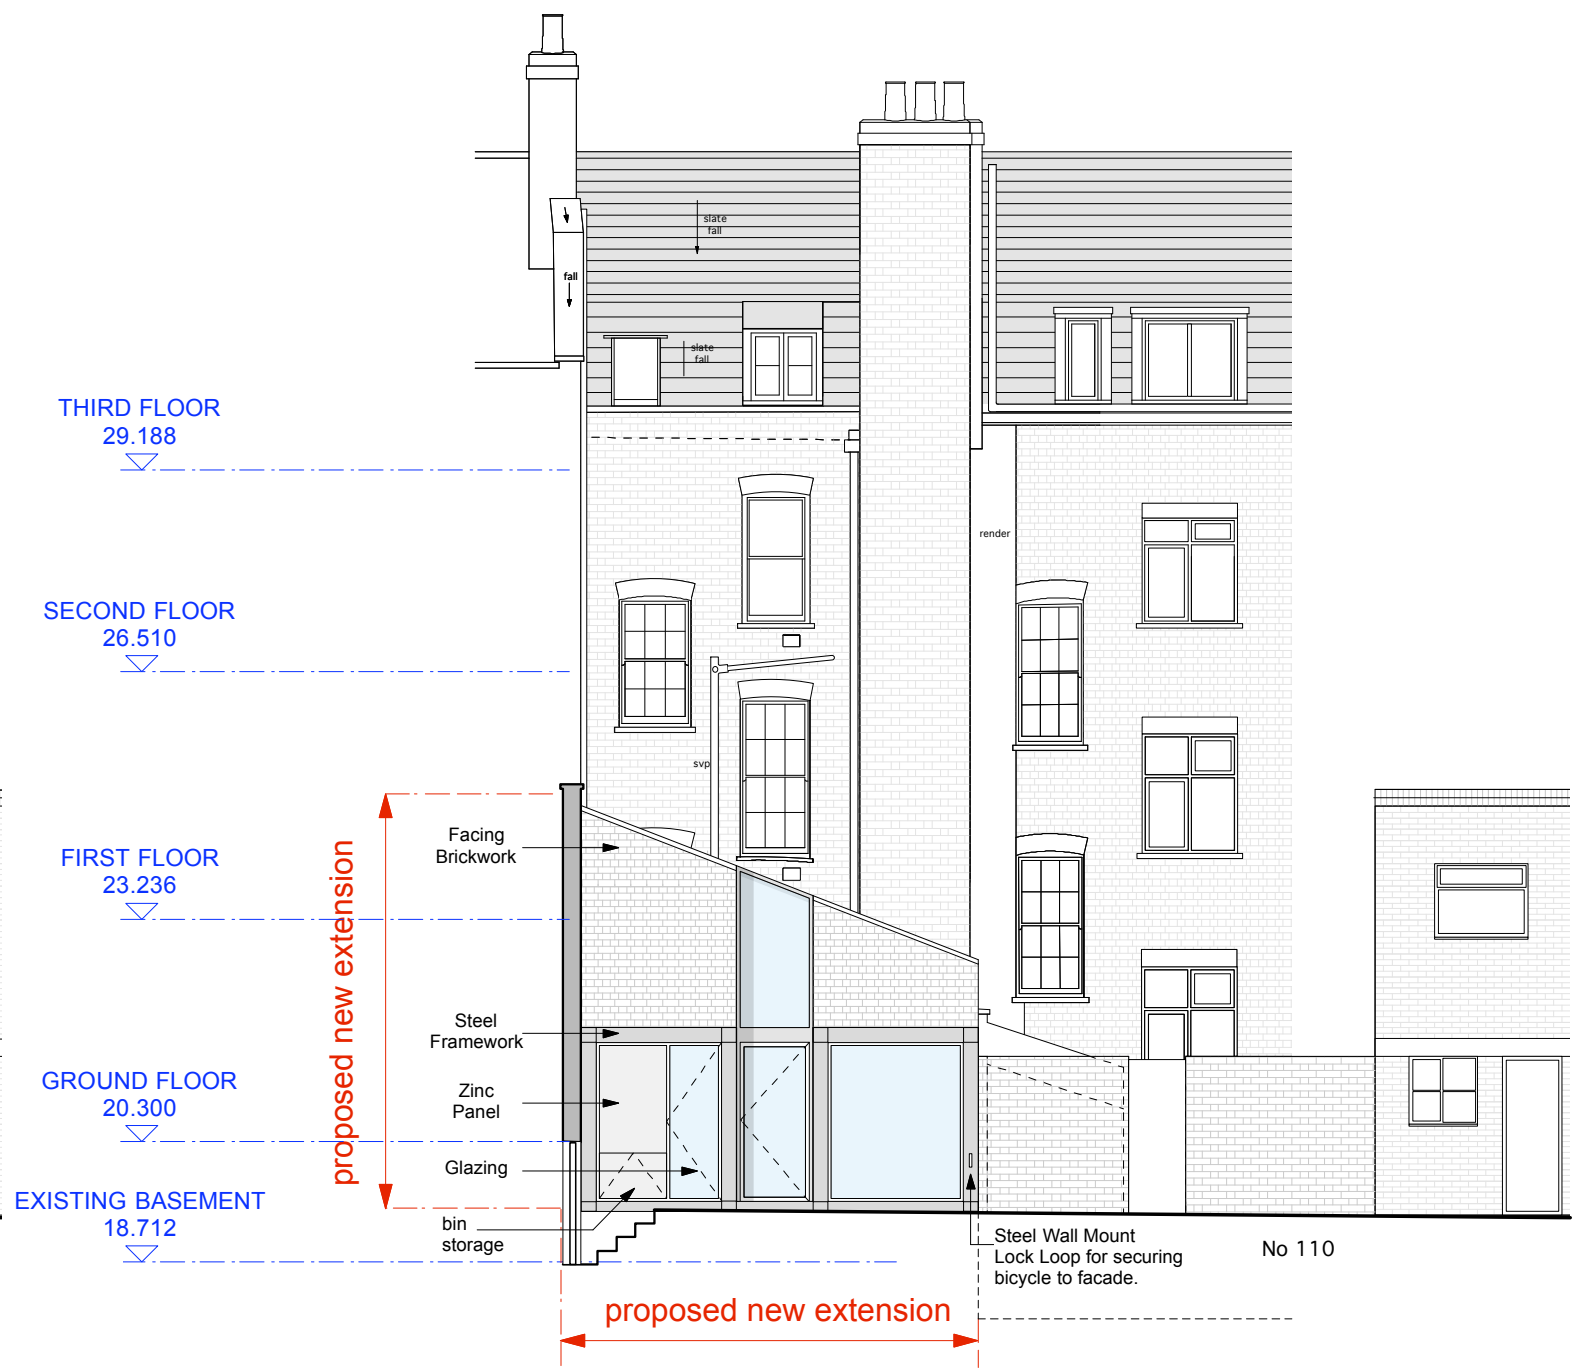

Proposed Rear Elevation (Warren Mews)

Rev.C - 24/07/2012 - Bin store shown and bicycle locking loop shown.