


Unit 9 - Amptill Square

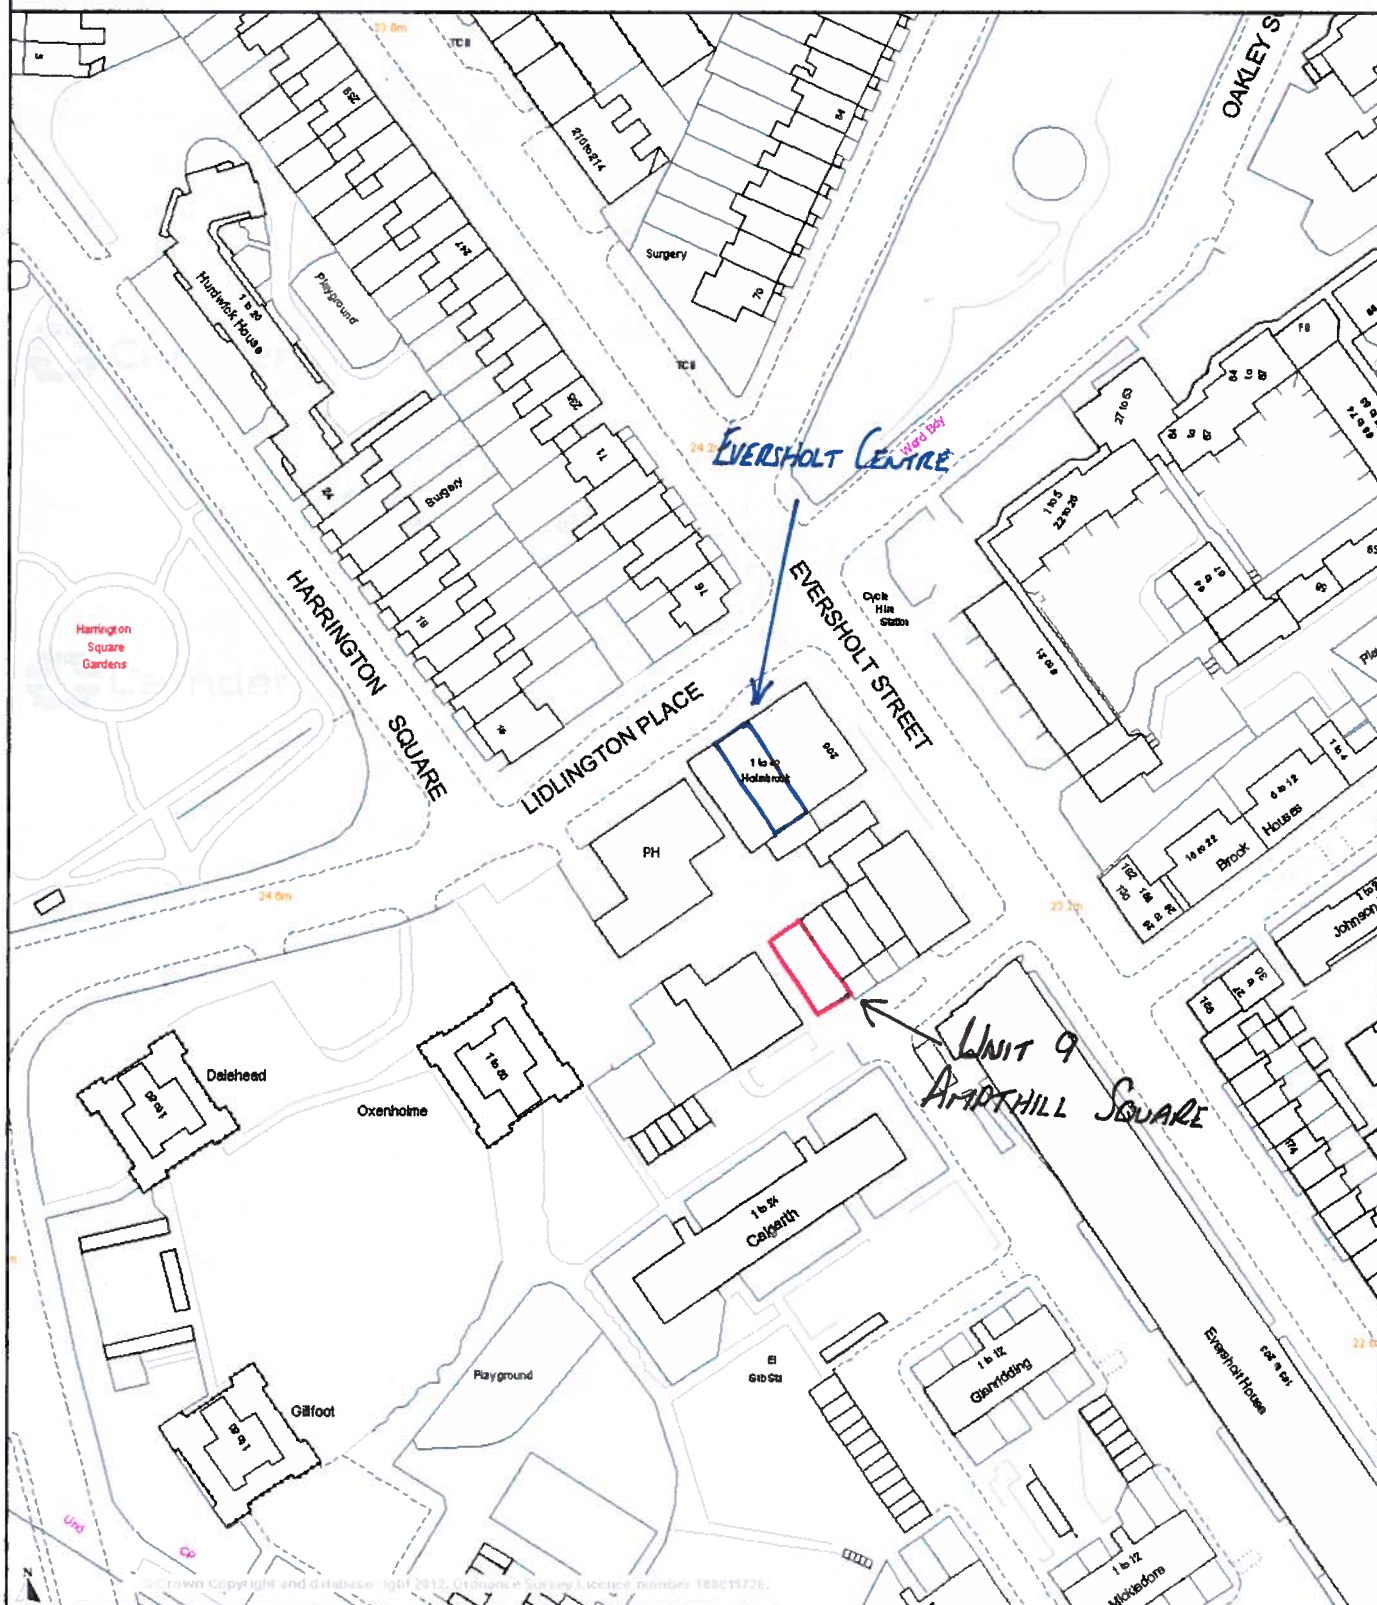

Reproduced by permission of Ordnance Survey on behalf of HMSO.
© Crown copyright and database right 2012.
Ordnance Survey Licence number 100019726.

Scale 1/1250 Date 20/4/2012

Centre = 529293 E 183183 N