




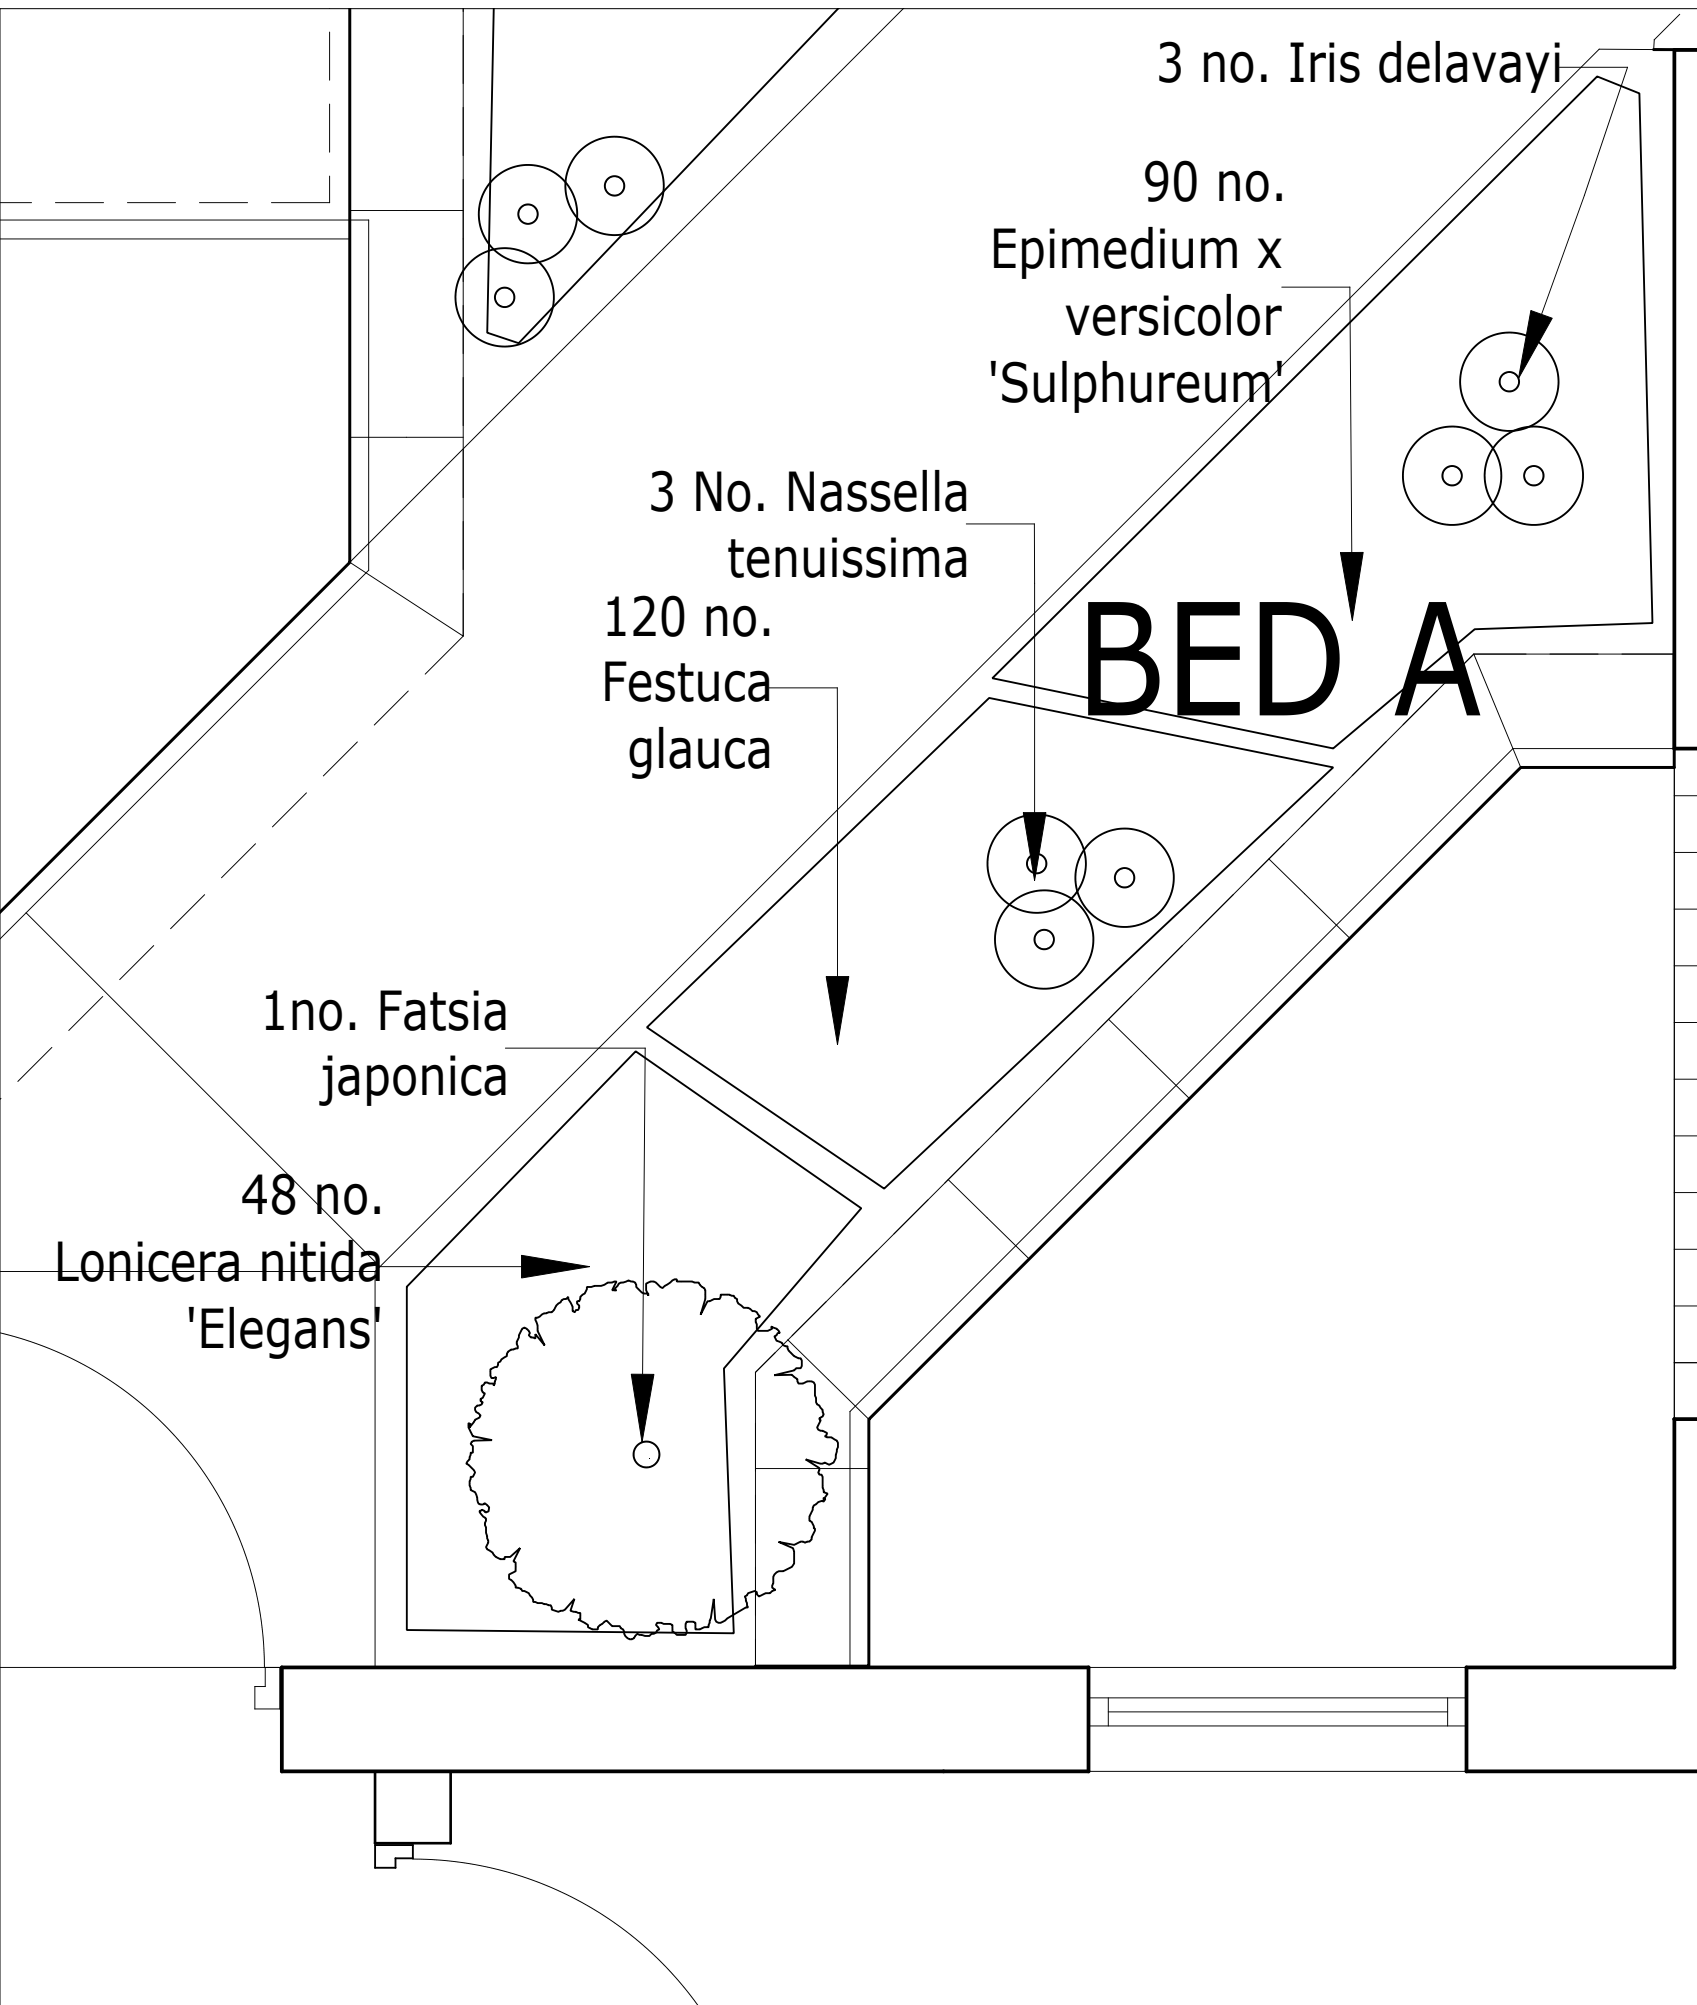


Rear Courtyard Bed A

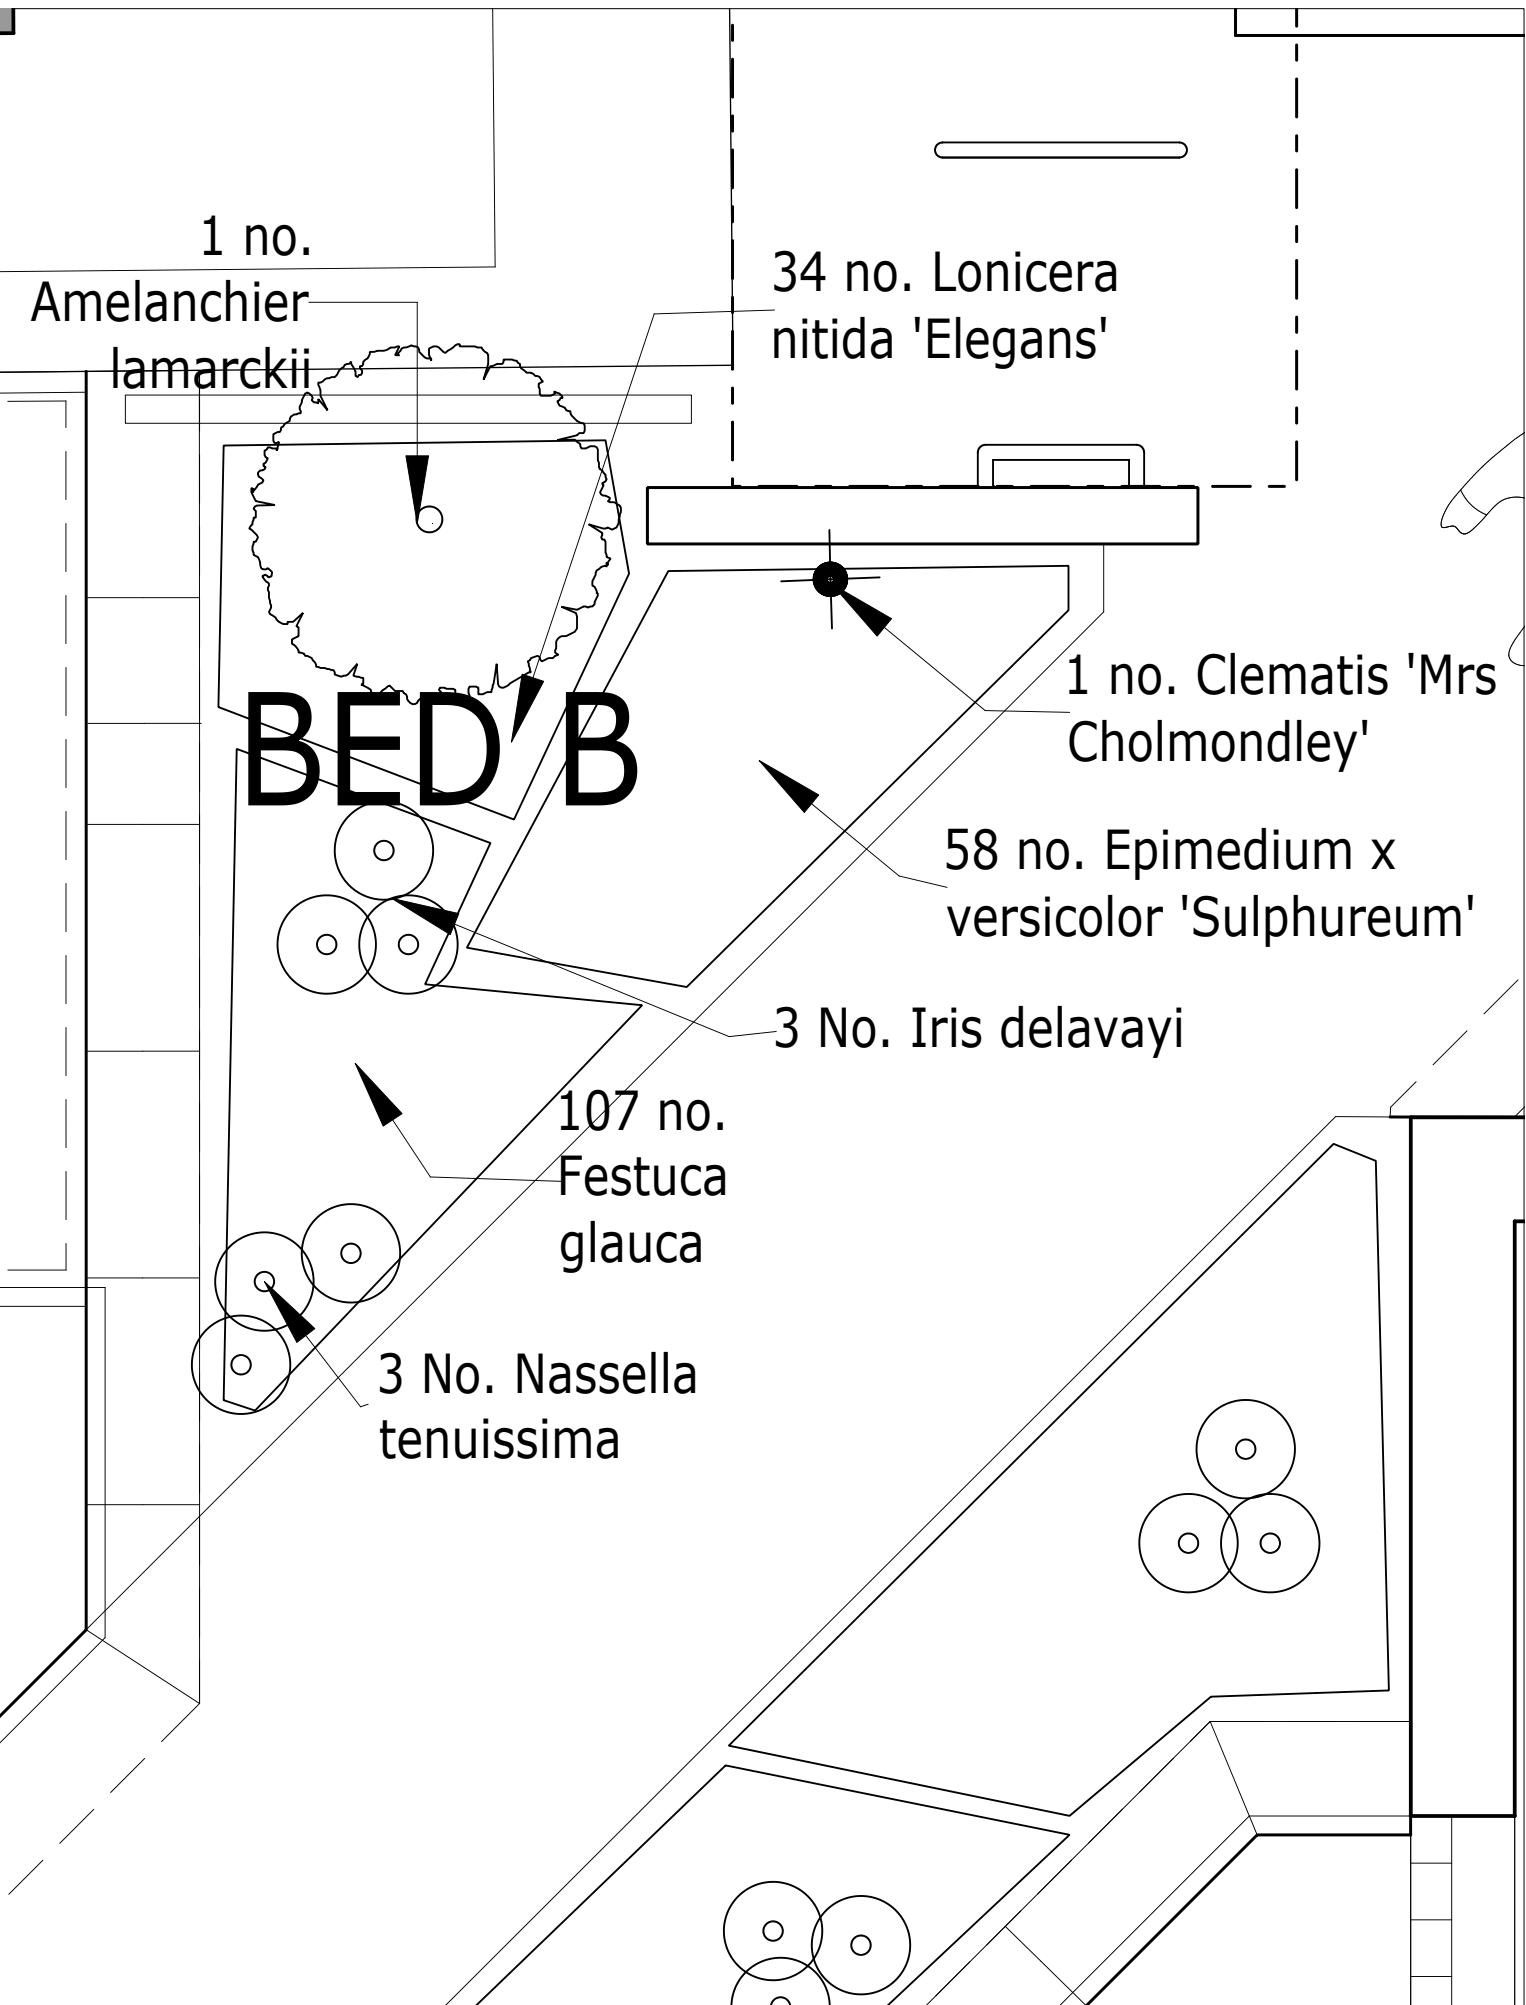

Rear Courtyard Bed B

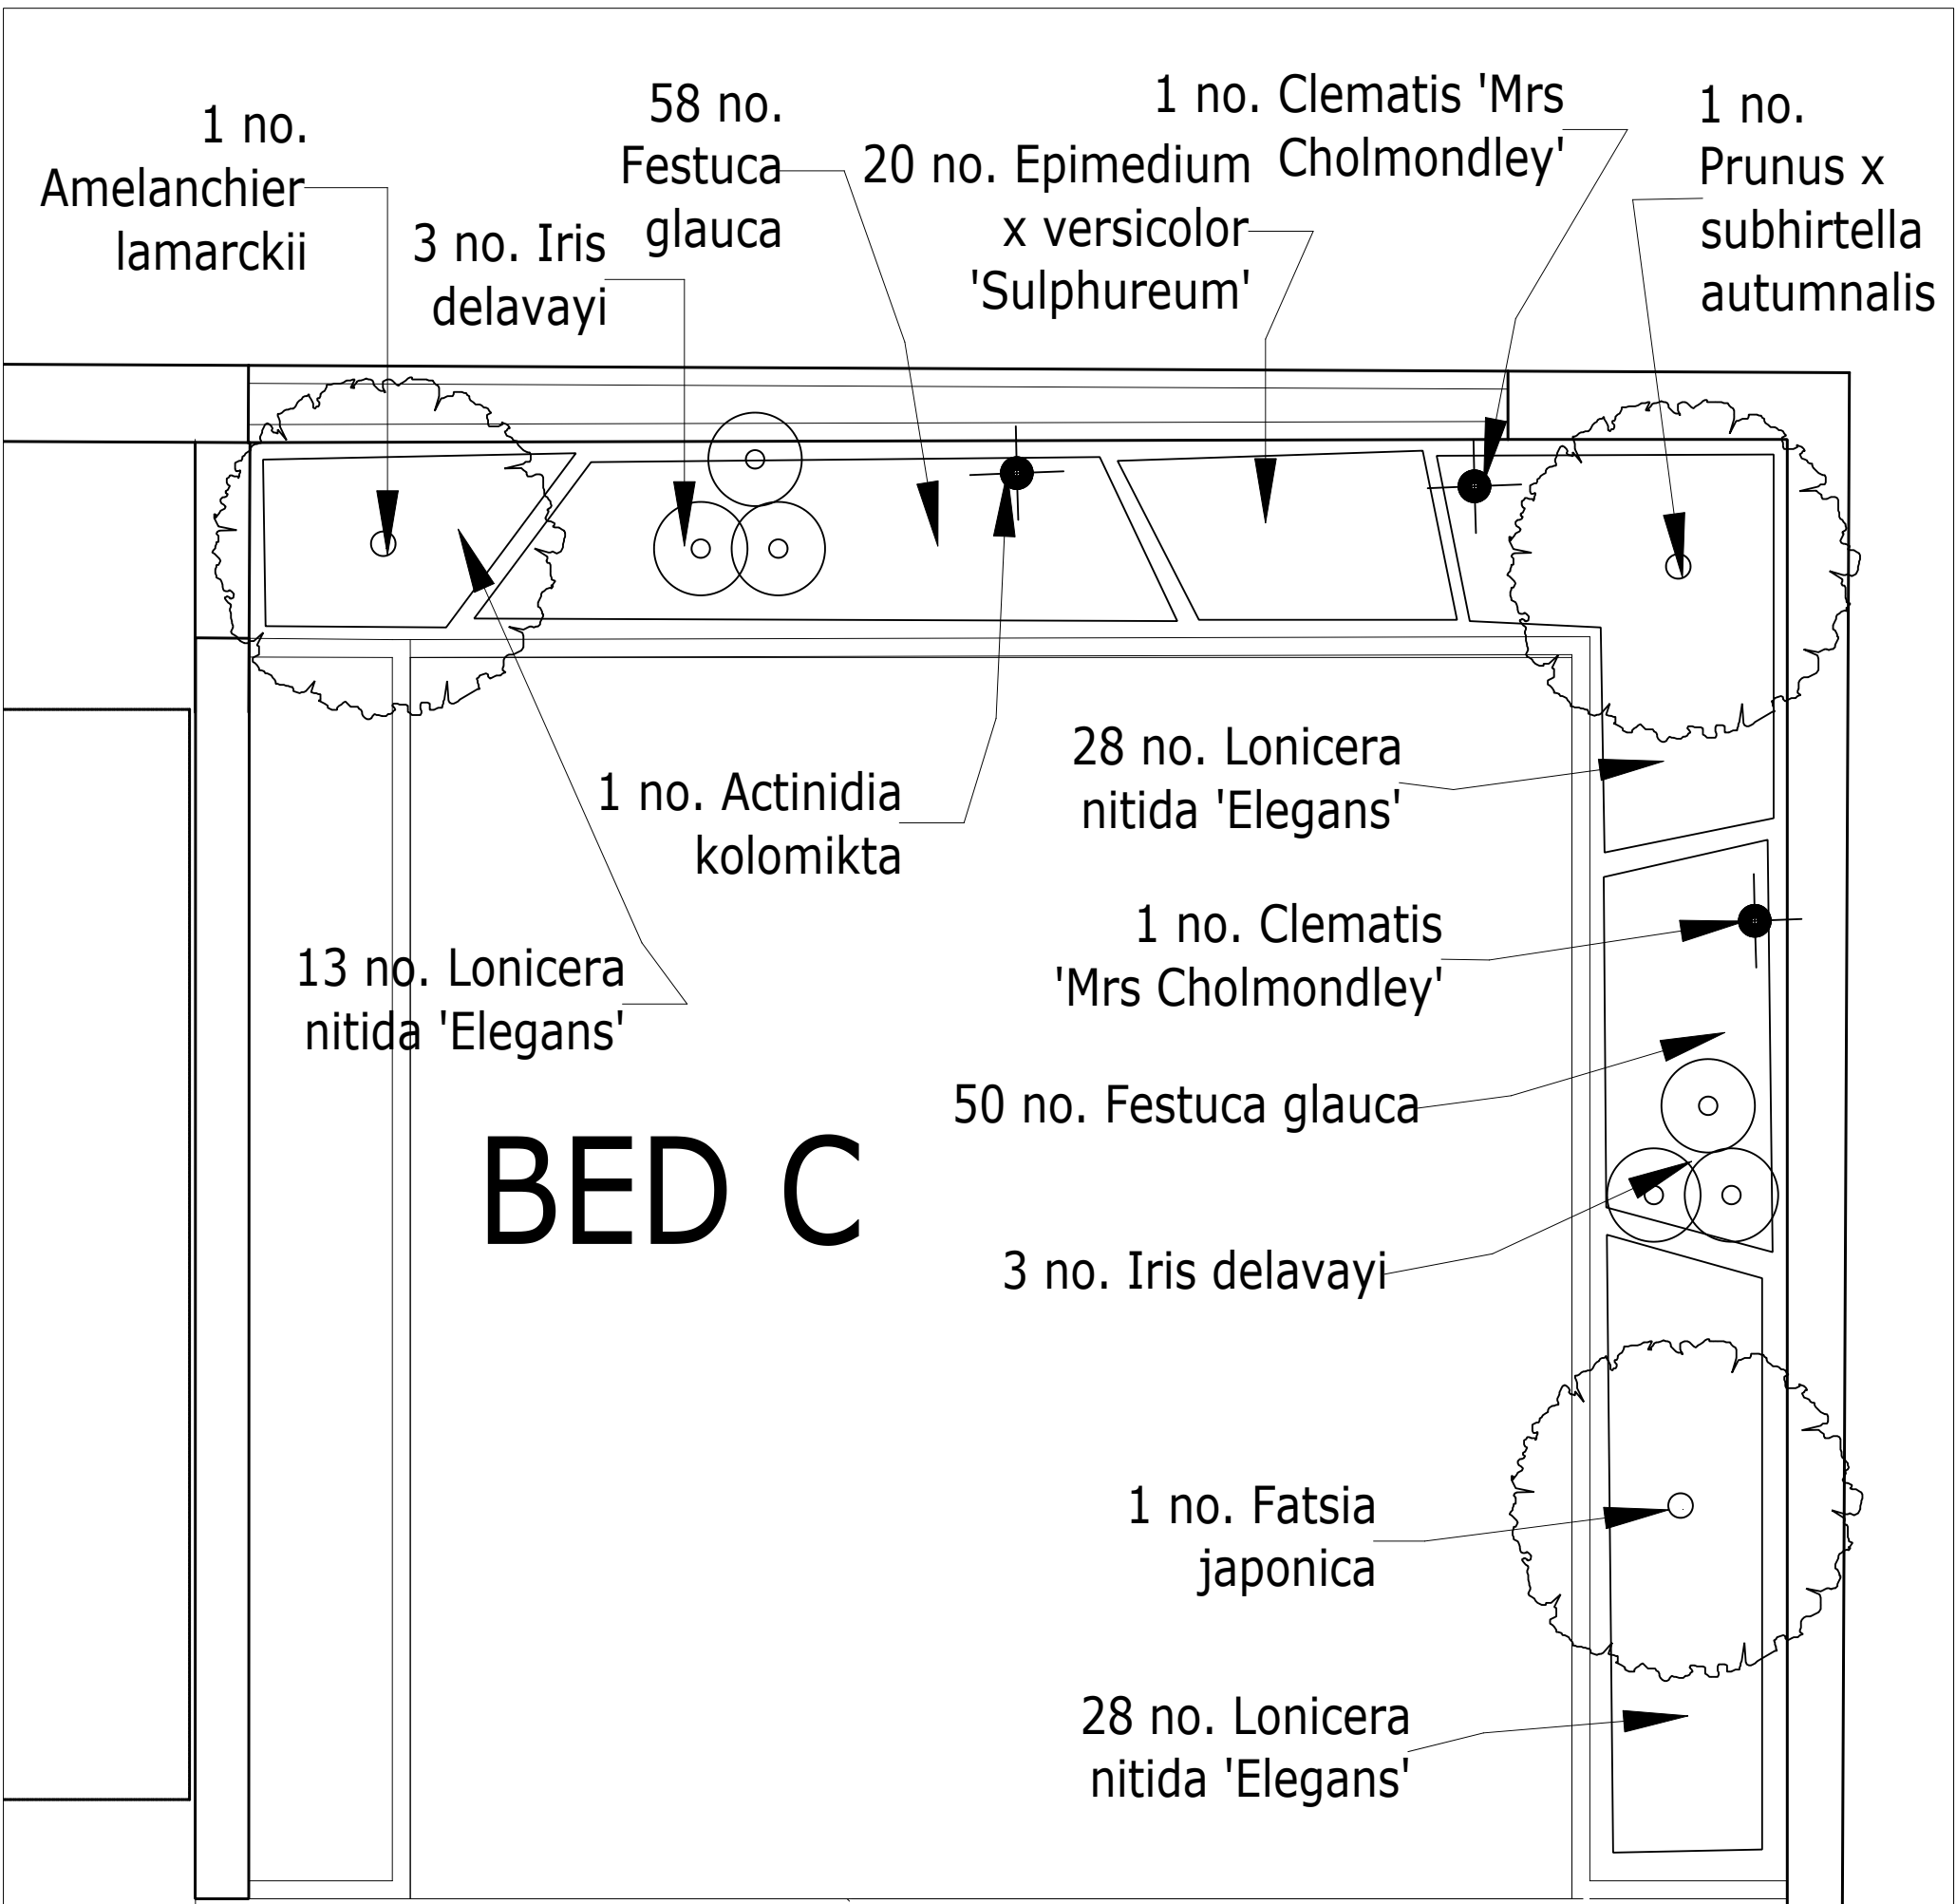


Rear Courtyard Bed C

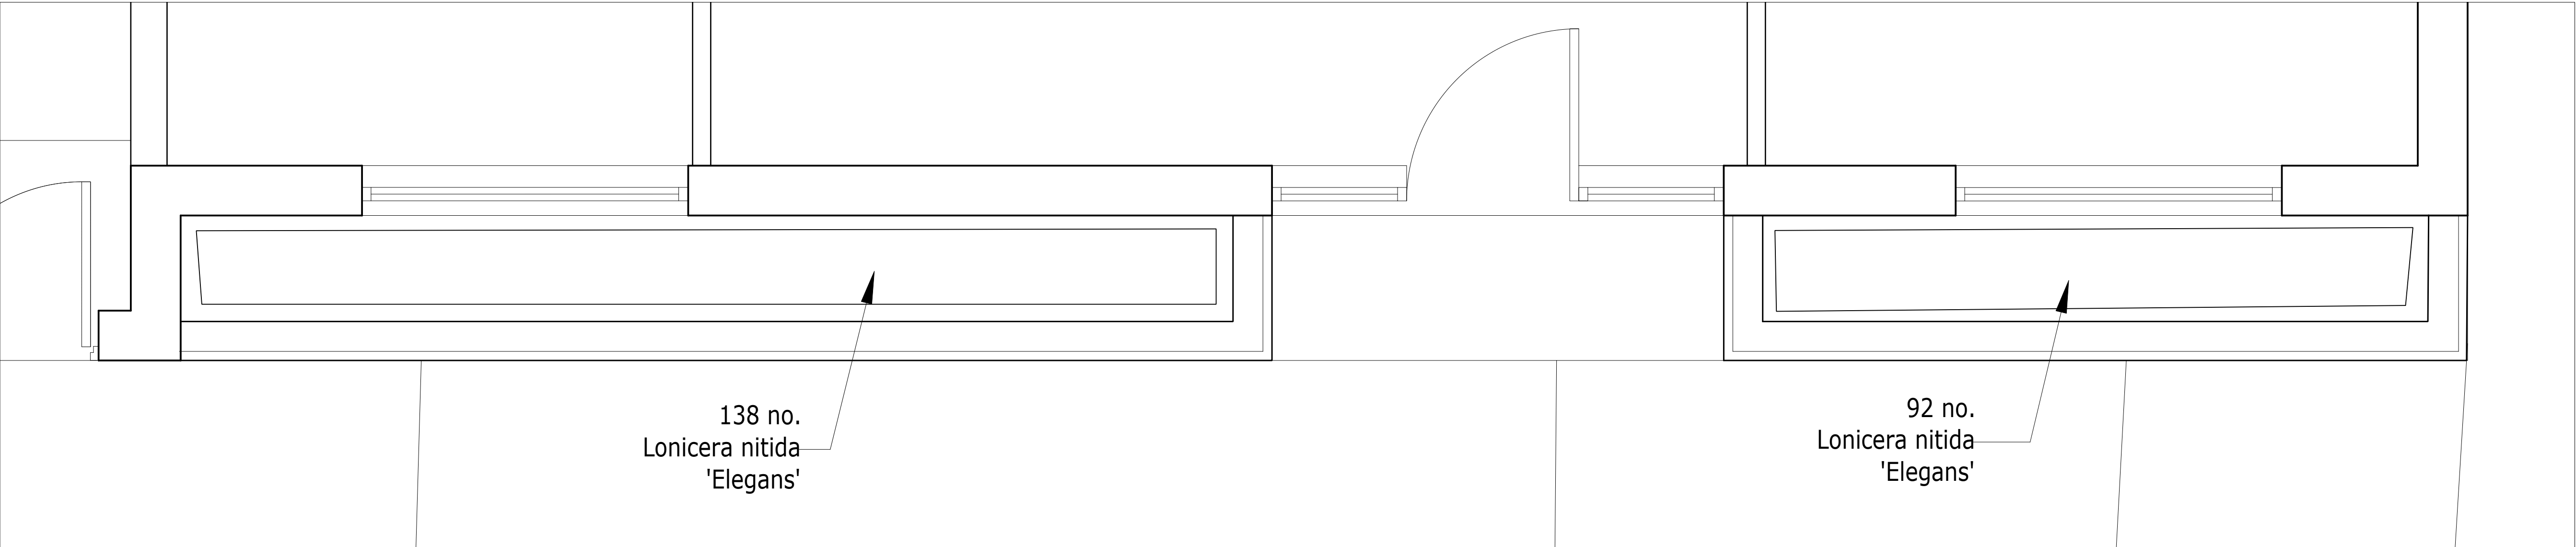

Front raised planters

Planting schedule				
No.	Name	Size/pot vol.	density	notes
TREES				
2	Amelanchier lamarckii	10-12 cm/45L		container grown
1	Prunus x subhirtella 'Autumnalis'	10-12cm		rootballed
SHRUBS				
168	Epimedium versicolour 'Sulphureum'	3L	6/sq.m	
2	Fatsia japonica	20L		
335	Festuca glauca	2L	11/sq.m	
381	Lonicera nitida 'Elegans'	5L	4/sq.m	
CLIMBERS				
1	Actinidia kolwitka	60-90/5L		min. 5 breaks at ground level
2	Clematis ' Mrs Cholmondley'	60-90/5L		min. 5 breaks at ground level
PERENNIALS				
12	Iris delavayi	5L		
6	Nassella tenuissima	5L		

DO NOT SCALE FROM THIS DRAWING.
USE FIGURED DIMENSIONS ONLY.
ALL DIMENSIONS AND SIZES ARE TO BE CHECKED ON SITE
REPORT ANY DISCREPANCIES TO THE ARCHITECT.

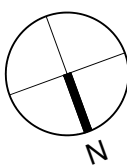

Rev. -

Client:
Aitch Group

Project:
24-28
Warner
Street, EC1

Drg. Title:
Planting
layout

Drg. No.
DOC 1002.L.(90).102

Scale: 1:20 @ A1
Date: 21/03/2012
Dri by: DO

David Orr Consulting
Urban design and Landscape Architecture