



ELEVATION 4 - ELYSIUM BLOCK TO EAST COURTYARD  
(EAST-FACING ELEVATION)

SCALE: 1:100

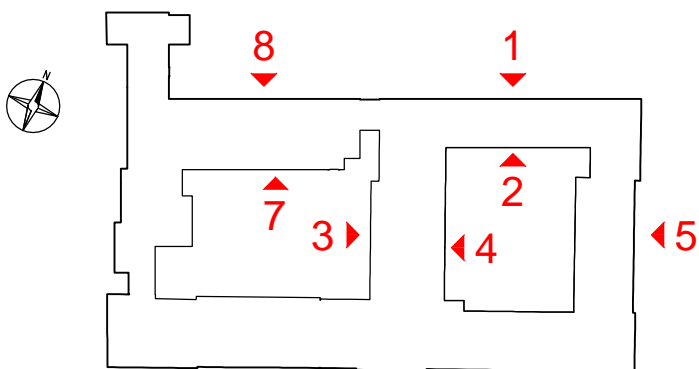

**Wilson  
Mason**

This drawing is to be read in conjunction with all relevant consultants and specialists drawings. The Architect is to be notified of any discrepancies before proceeding. Do not scale from this drawing. All dimensions are to be checked on site. This drawing is subject to copyright.

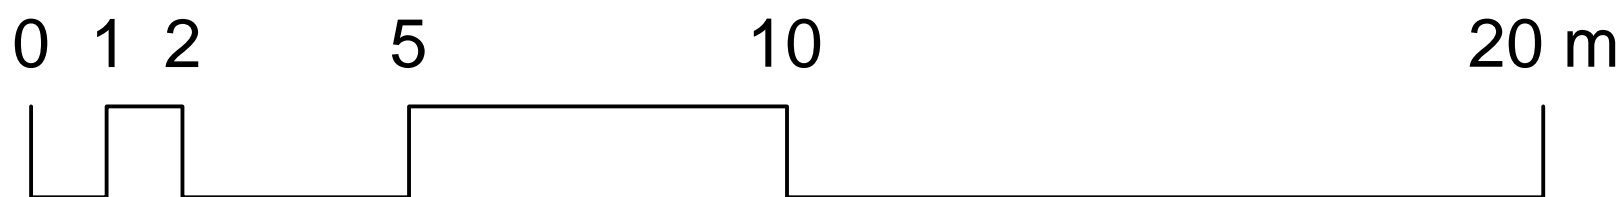[illegible]

client and project title

**WILLIAM GOODENOUGH COLLEGE**  
William Goodenough House  
Extension & Major Refurbishment

---

architect

**Wilson Mason and Partners**  
3 Chandos Street, Cavendish Square, London W1G 9JU  
tel: 020 7637 1501 fax: 020 7631 0325 [www.wilsonmason.co.uk](http://www.wilsonmason.co.uk)

drawing title

PROPOSED ELEVATION 4

by rm chk. 5280-SK-PL04 D  
25.01.11 1:100@A1  
date scale no. rev.