


ELEVATION 5 - FRONT OF MECKLENBURGH BLOCK (EAST-FACING)
SCALE: 1:100

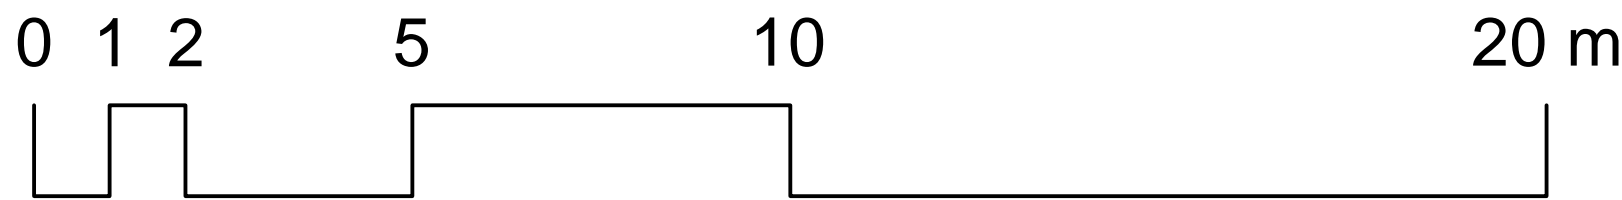


**Wilson
Mason**

This drawing is to be read in conjunction with all relevant consultants and specialists drawings. The Architect is to be notified of any discrepancies before proceeding. Do not scale from this drawing. All dimensions are to be checked on site. This drawing is subject to copyright.

no.	by	chk.	revision	date	

C	aba	PV panels relocated off Heathcote & JCC roof to Elysium green roof for planning	26.07.2012		
B	rp	chimney cowl clarified with extract showing as-existing, Heathcote St sightline indicated	15.05.2012		
A	rp	roof ductwork and photovoltaic (PV) panels updated, roof handrails removed, flue cowl	22.03.2012		
no.	by	chk.	revision	date	

client and project title
WILLIAM GOODENOUGH COLLEGE
William Goodenough House
Extension & Major Refurbishment
architect
Wilson Mason and Partners
3 Chandos Street, Cavendish Square, London W1G 9JU
tel: 020 7637 1501 fax: 020 7631 0325 www.wilsonmason.co.uk

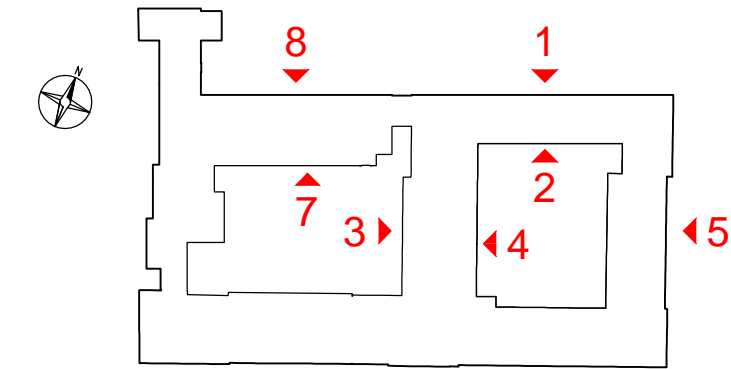

drawing title
PROPOSED ELEVATION 5
by rm
date 25.01.11
scale 1:100@A1
no. 5280-SK-PL05
rev. C