


ELEVATION 1 - HEATHCOTE BLOCK ELEVATION TO HEATHCOTE STREET (NORTH-FACING)
SCALE: 1:100

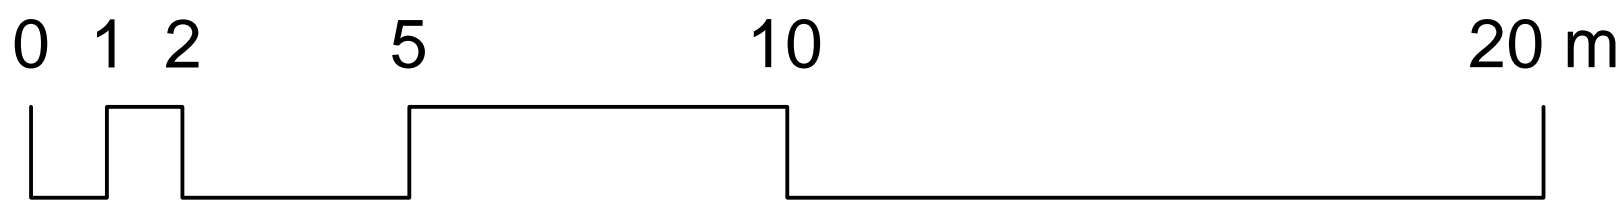

This drawing is to be read in conjunction with all relevant consultants and specialists drawings. The Architect is to be notified of any discrepancies before proceeding. Do not scale from this drawing. All dimensions are to be checked on site. This drawing is subject to copyright.



no.	by	chk.	revision	date	

E	aba	PV panels relocated to Elysium green roof ducts lowered & set back on Heathcote	26.07.2012	
D	rp	roof ductwork, stepovers and photovoltaic (PV) panels updated, roof handrails removed	22.03.2012	
C	vh	Dormer windows amended, Mecklenburgh block roof amended	28.04.11	
B	rm	Planning Application drawing.	09.03.11	
A	rm	Additional note added with reference to flat 5454.	02.03.11	
no.	by	chk.	revision	date

client and project title
WILLIAM GOODENOUGH COLLEGE
William Goodenough House
Extension & Major Refurbishment

architect
Wilson Mason and Partners
3 Chandos Street, Cavendish Square, London W1G 9JU
tel: 020 7637 1501 fax: 020 7631 0325 www.wilsonmason.co.uk

drawing title		PROPOSED ELEVATION 1			
rm	chk.	5280-SK-PL01 E			
25.01.11	1:100@A1	date	scale	no.	rev.

