



Rear/Side Entrance Plan: As Existing (at current work stage)

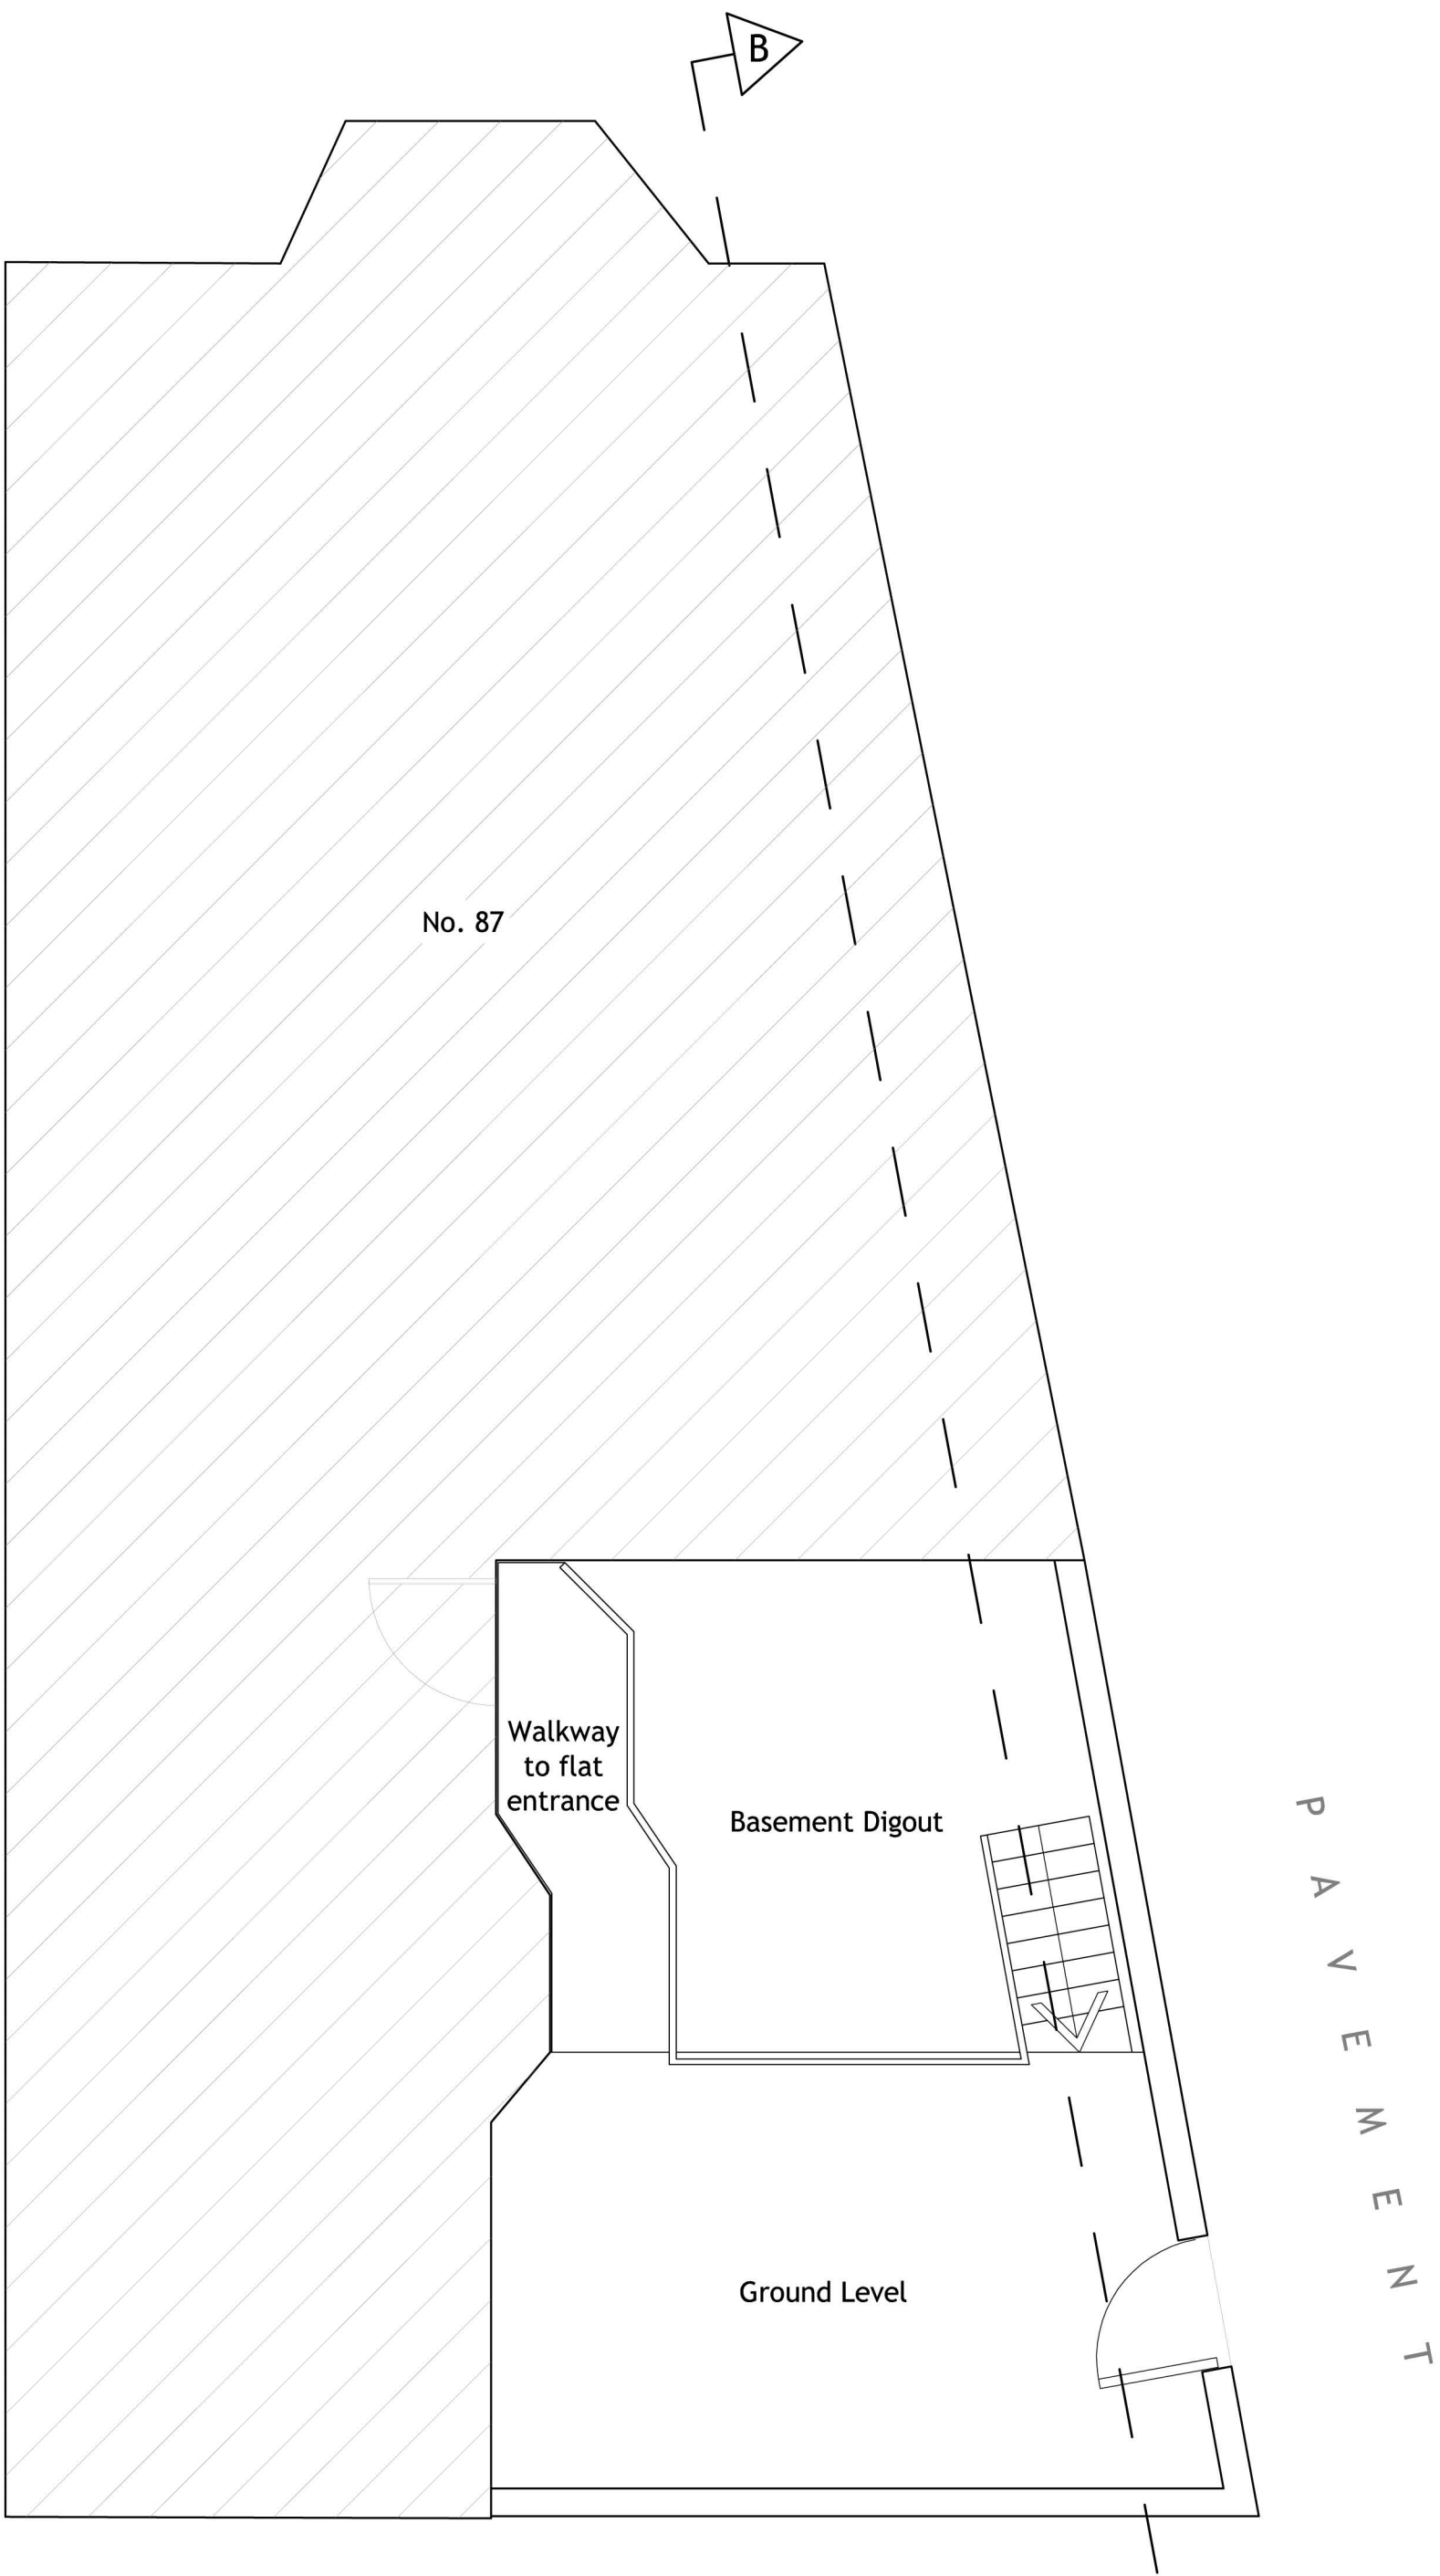

Rear/Side Entrance Plan: As Approved (2011/2889/P)

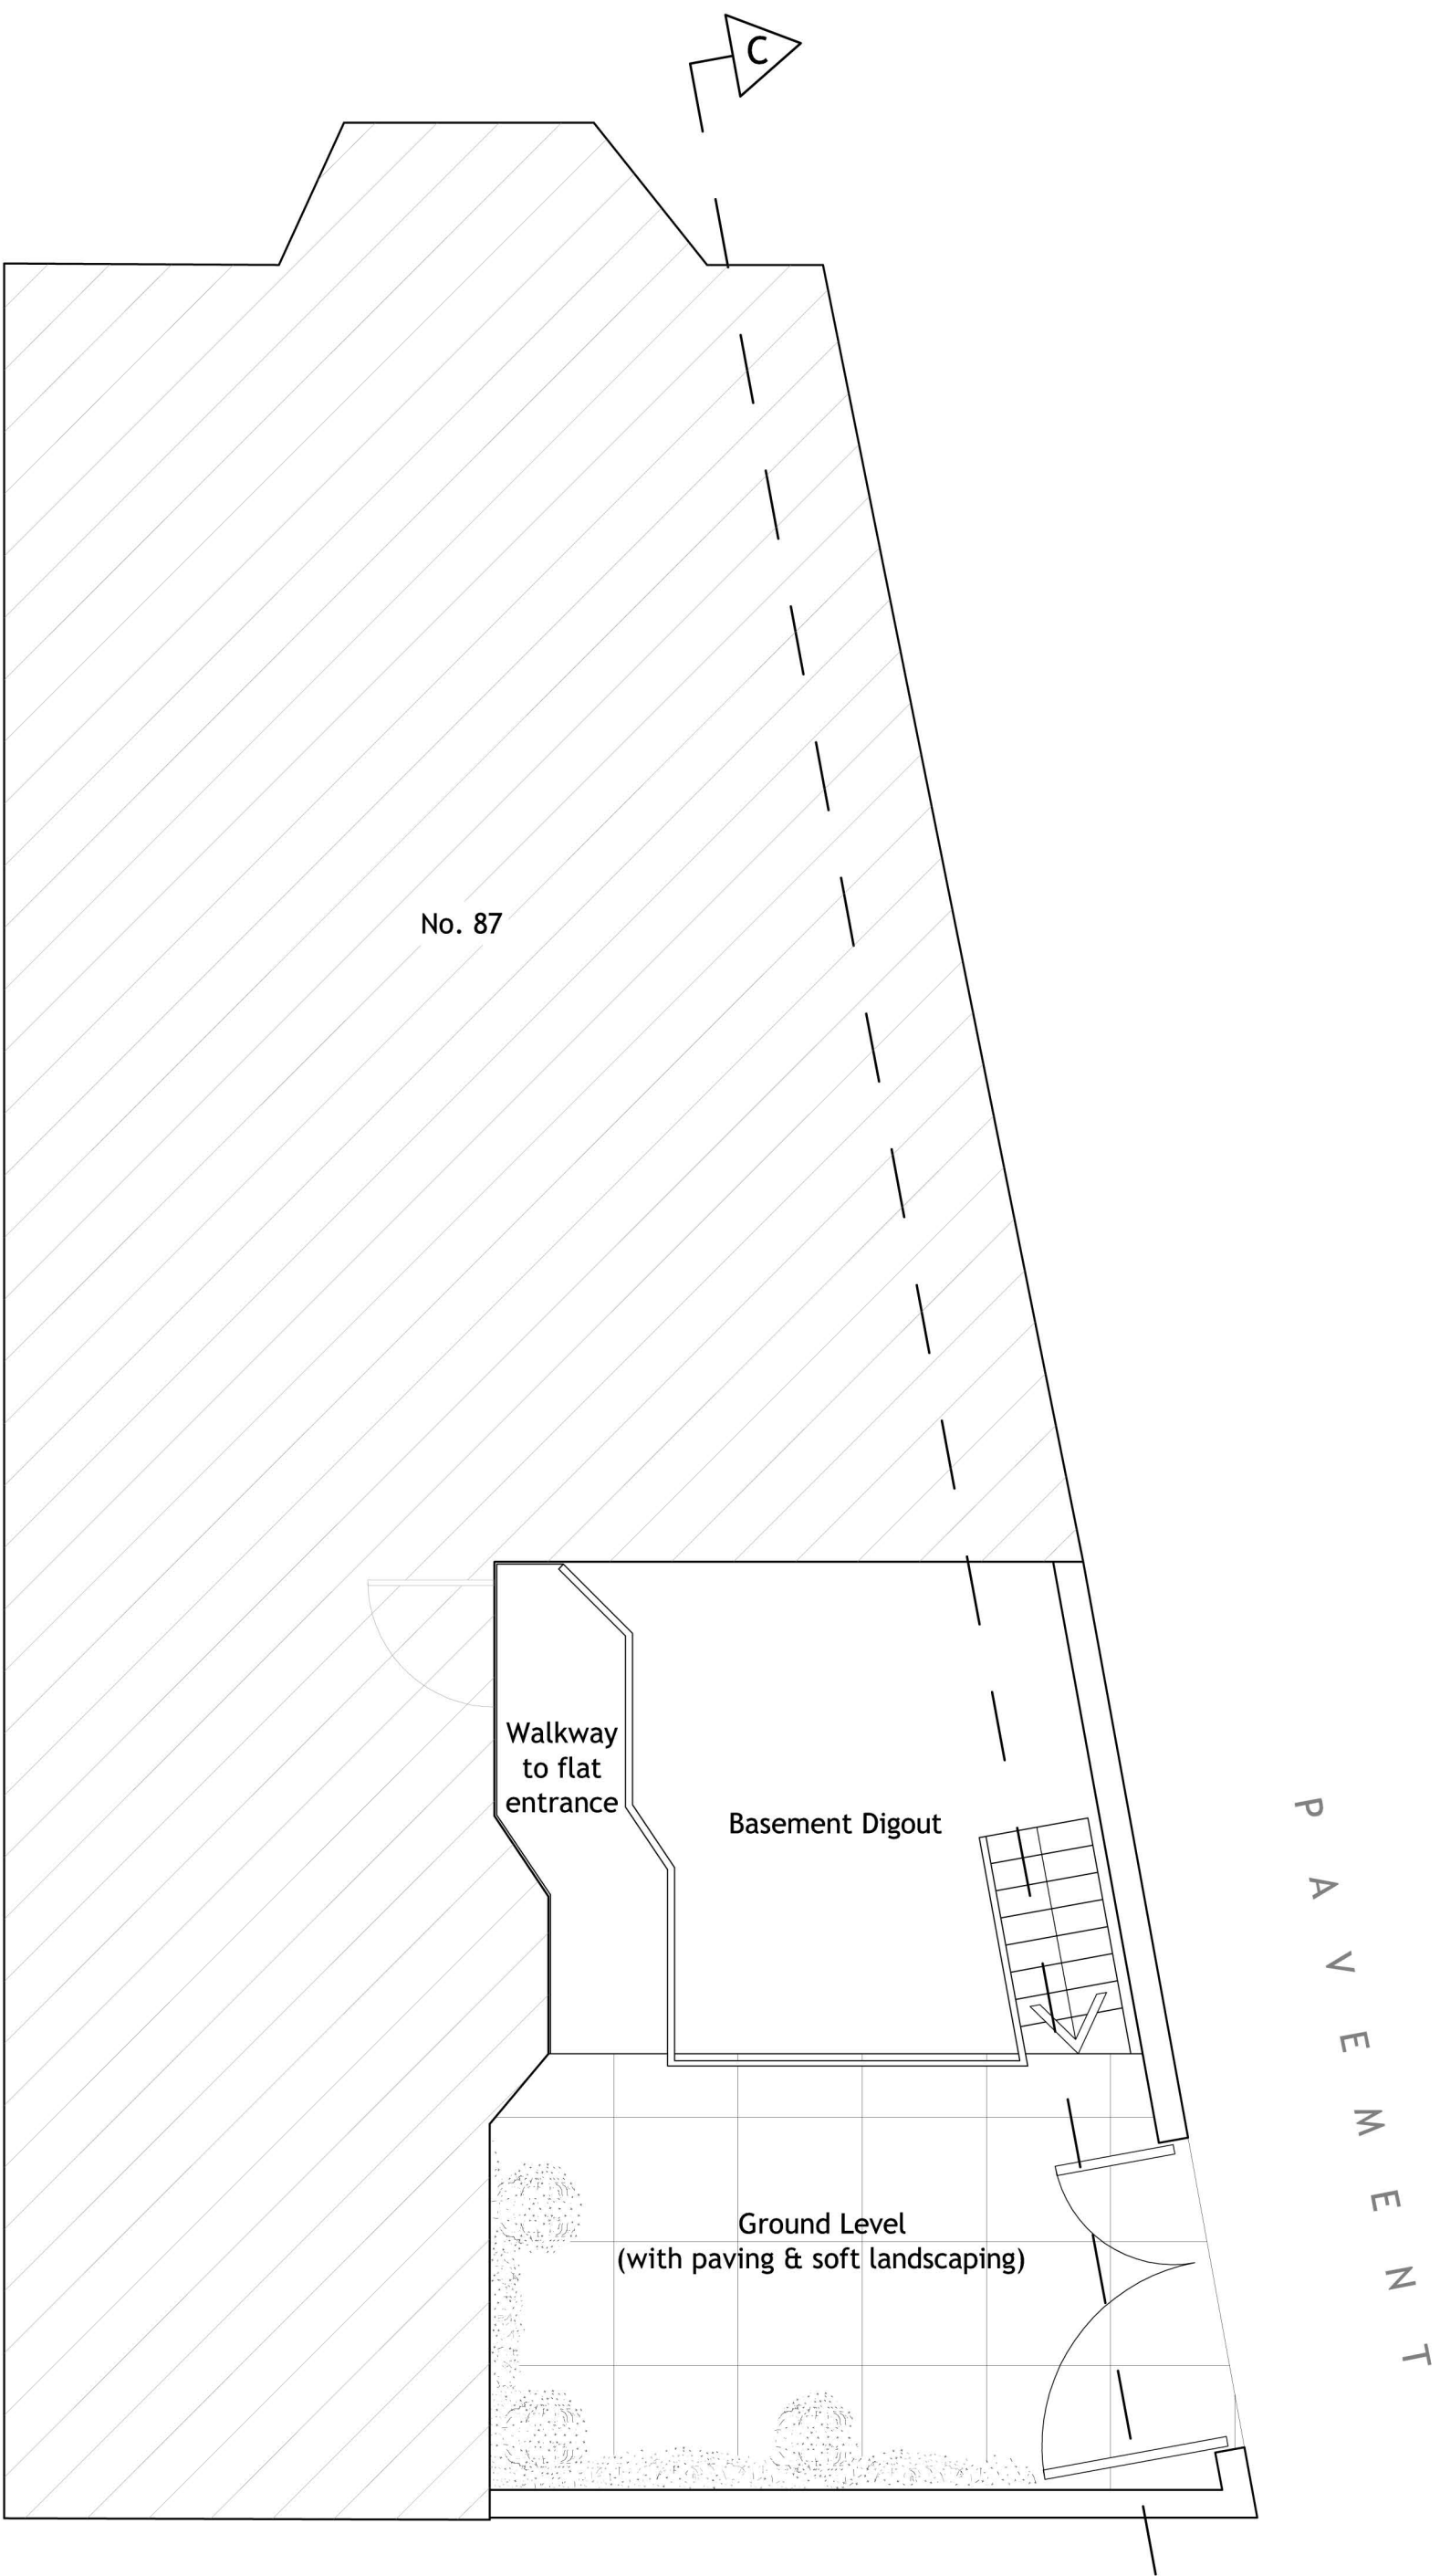

Rear/Side Entrance Plan: As New Proposed