



Thrid Floor Plan: As Existing (at current work stage)

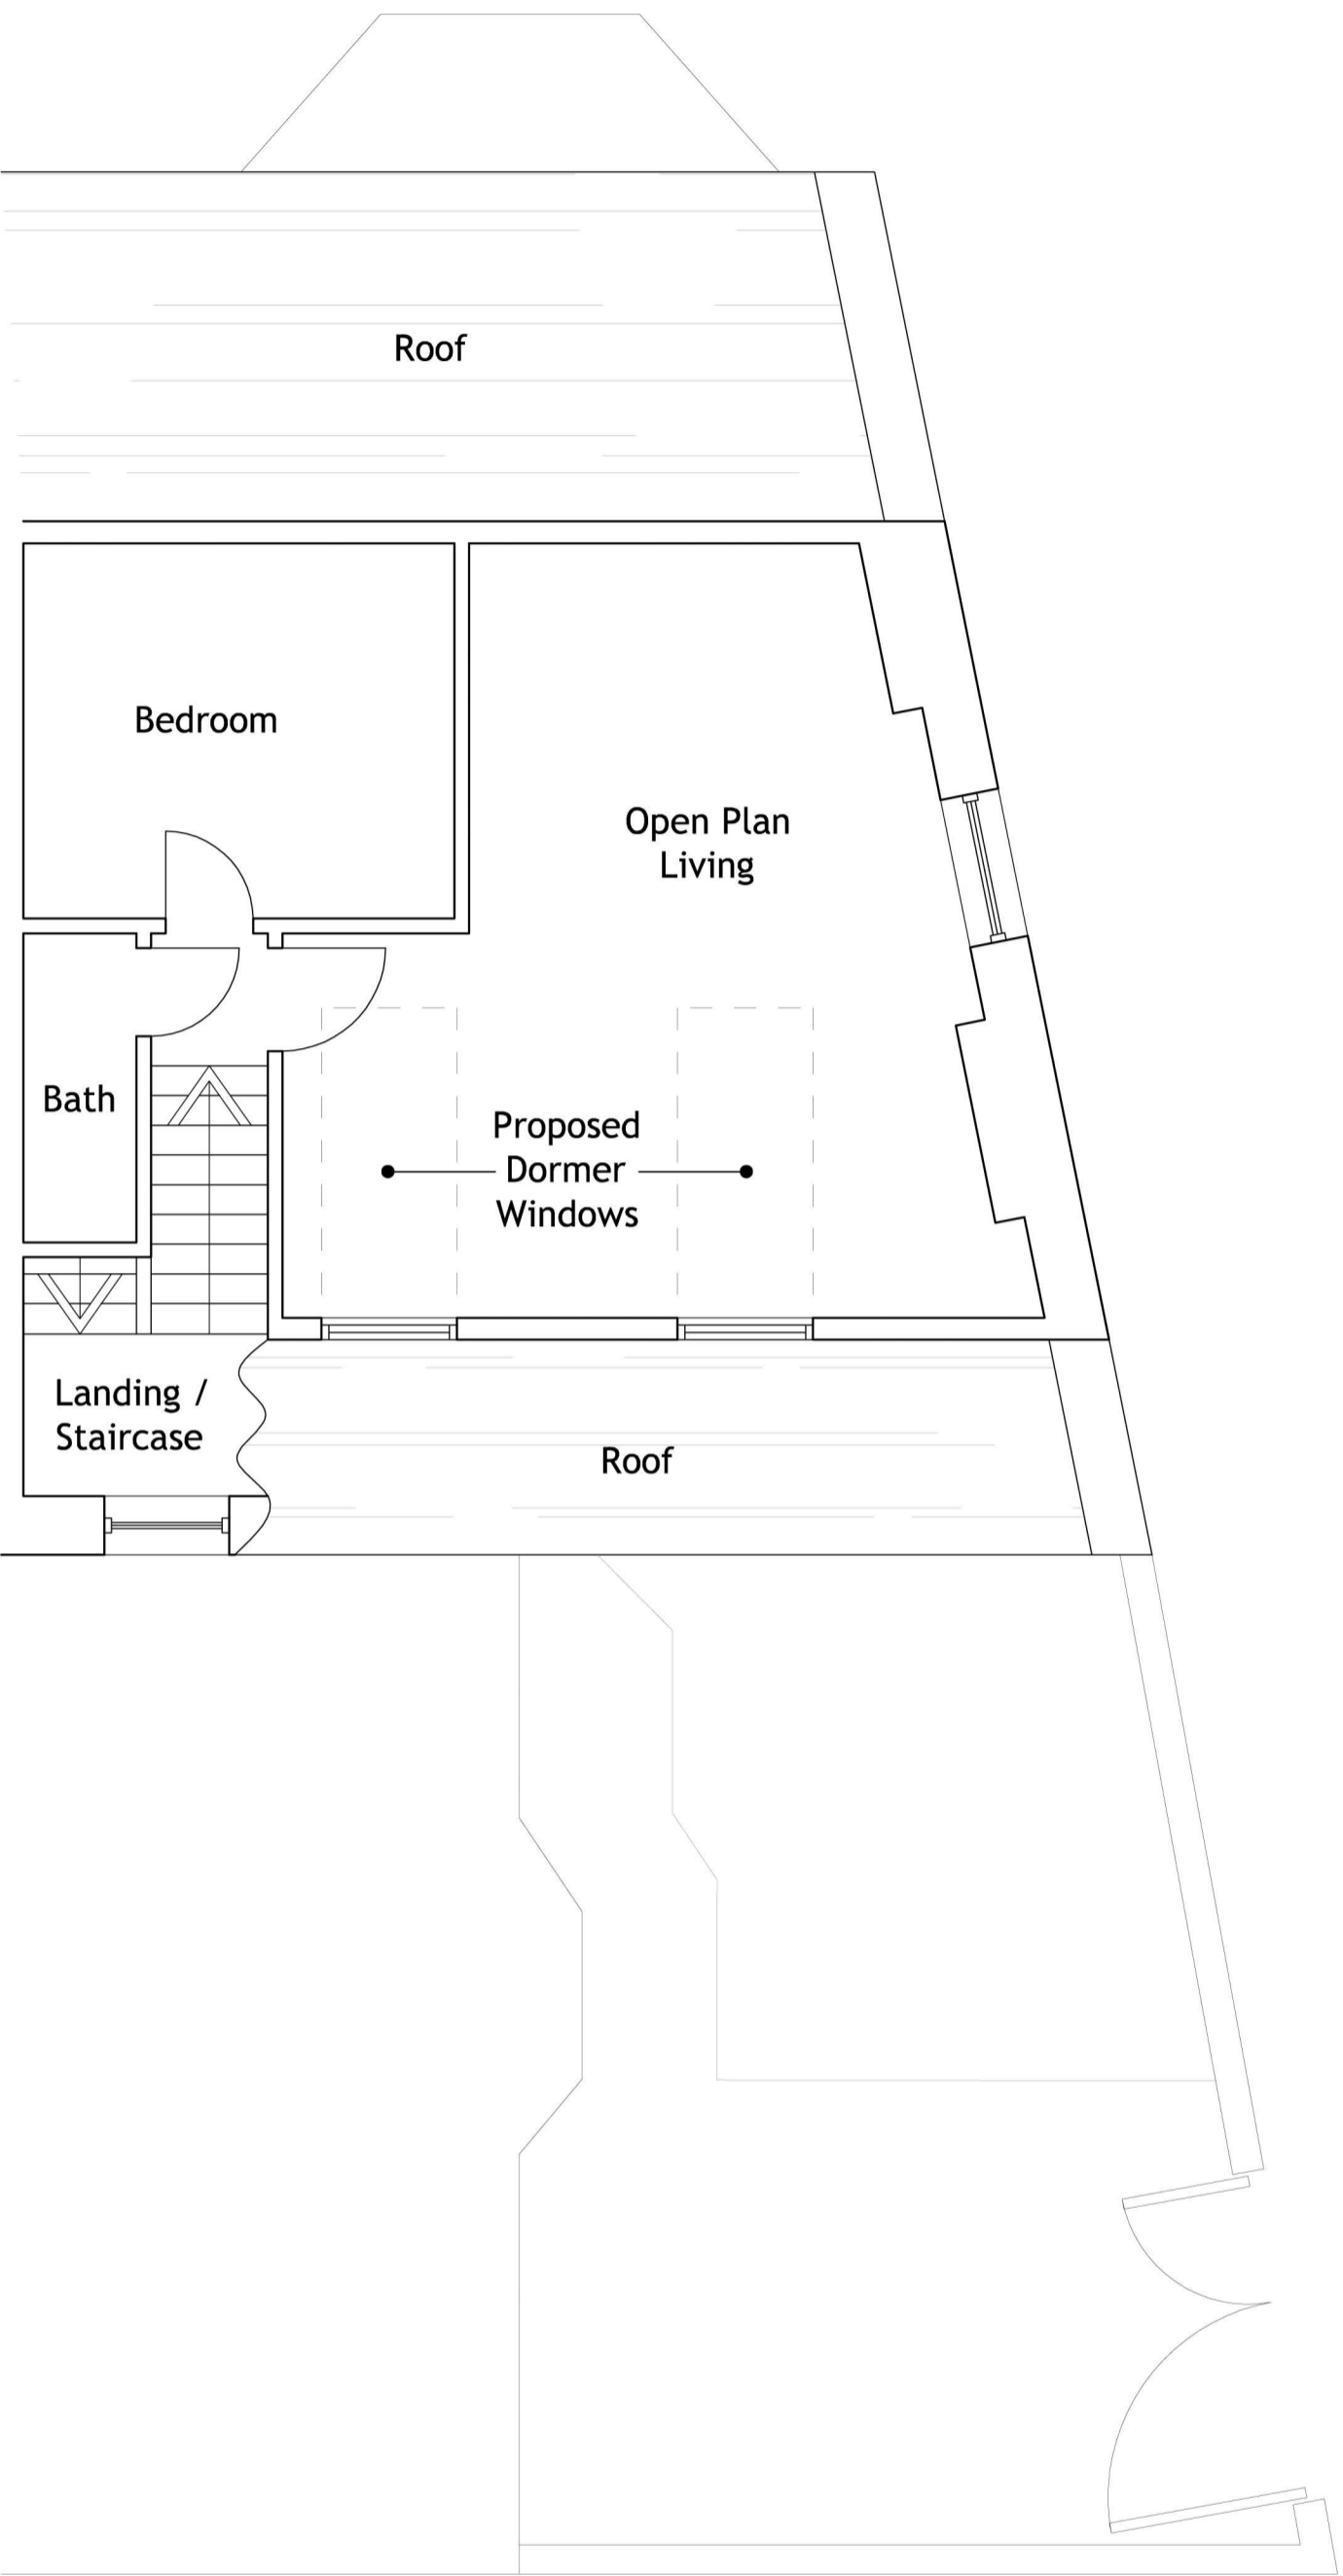

Third Floor Plan: As Approved (2011/2889/P)

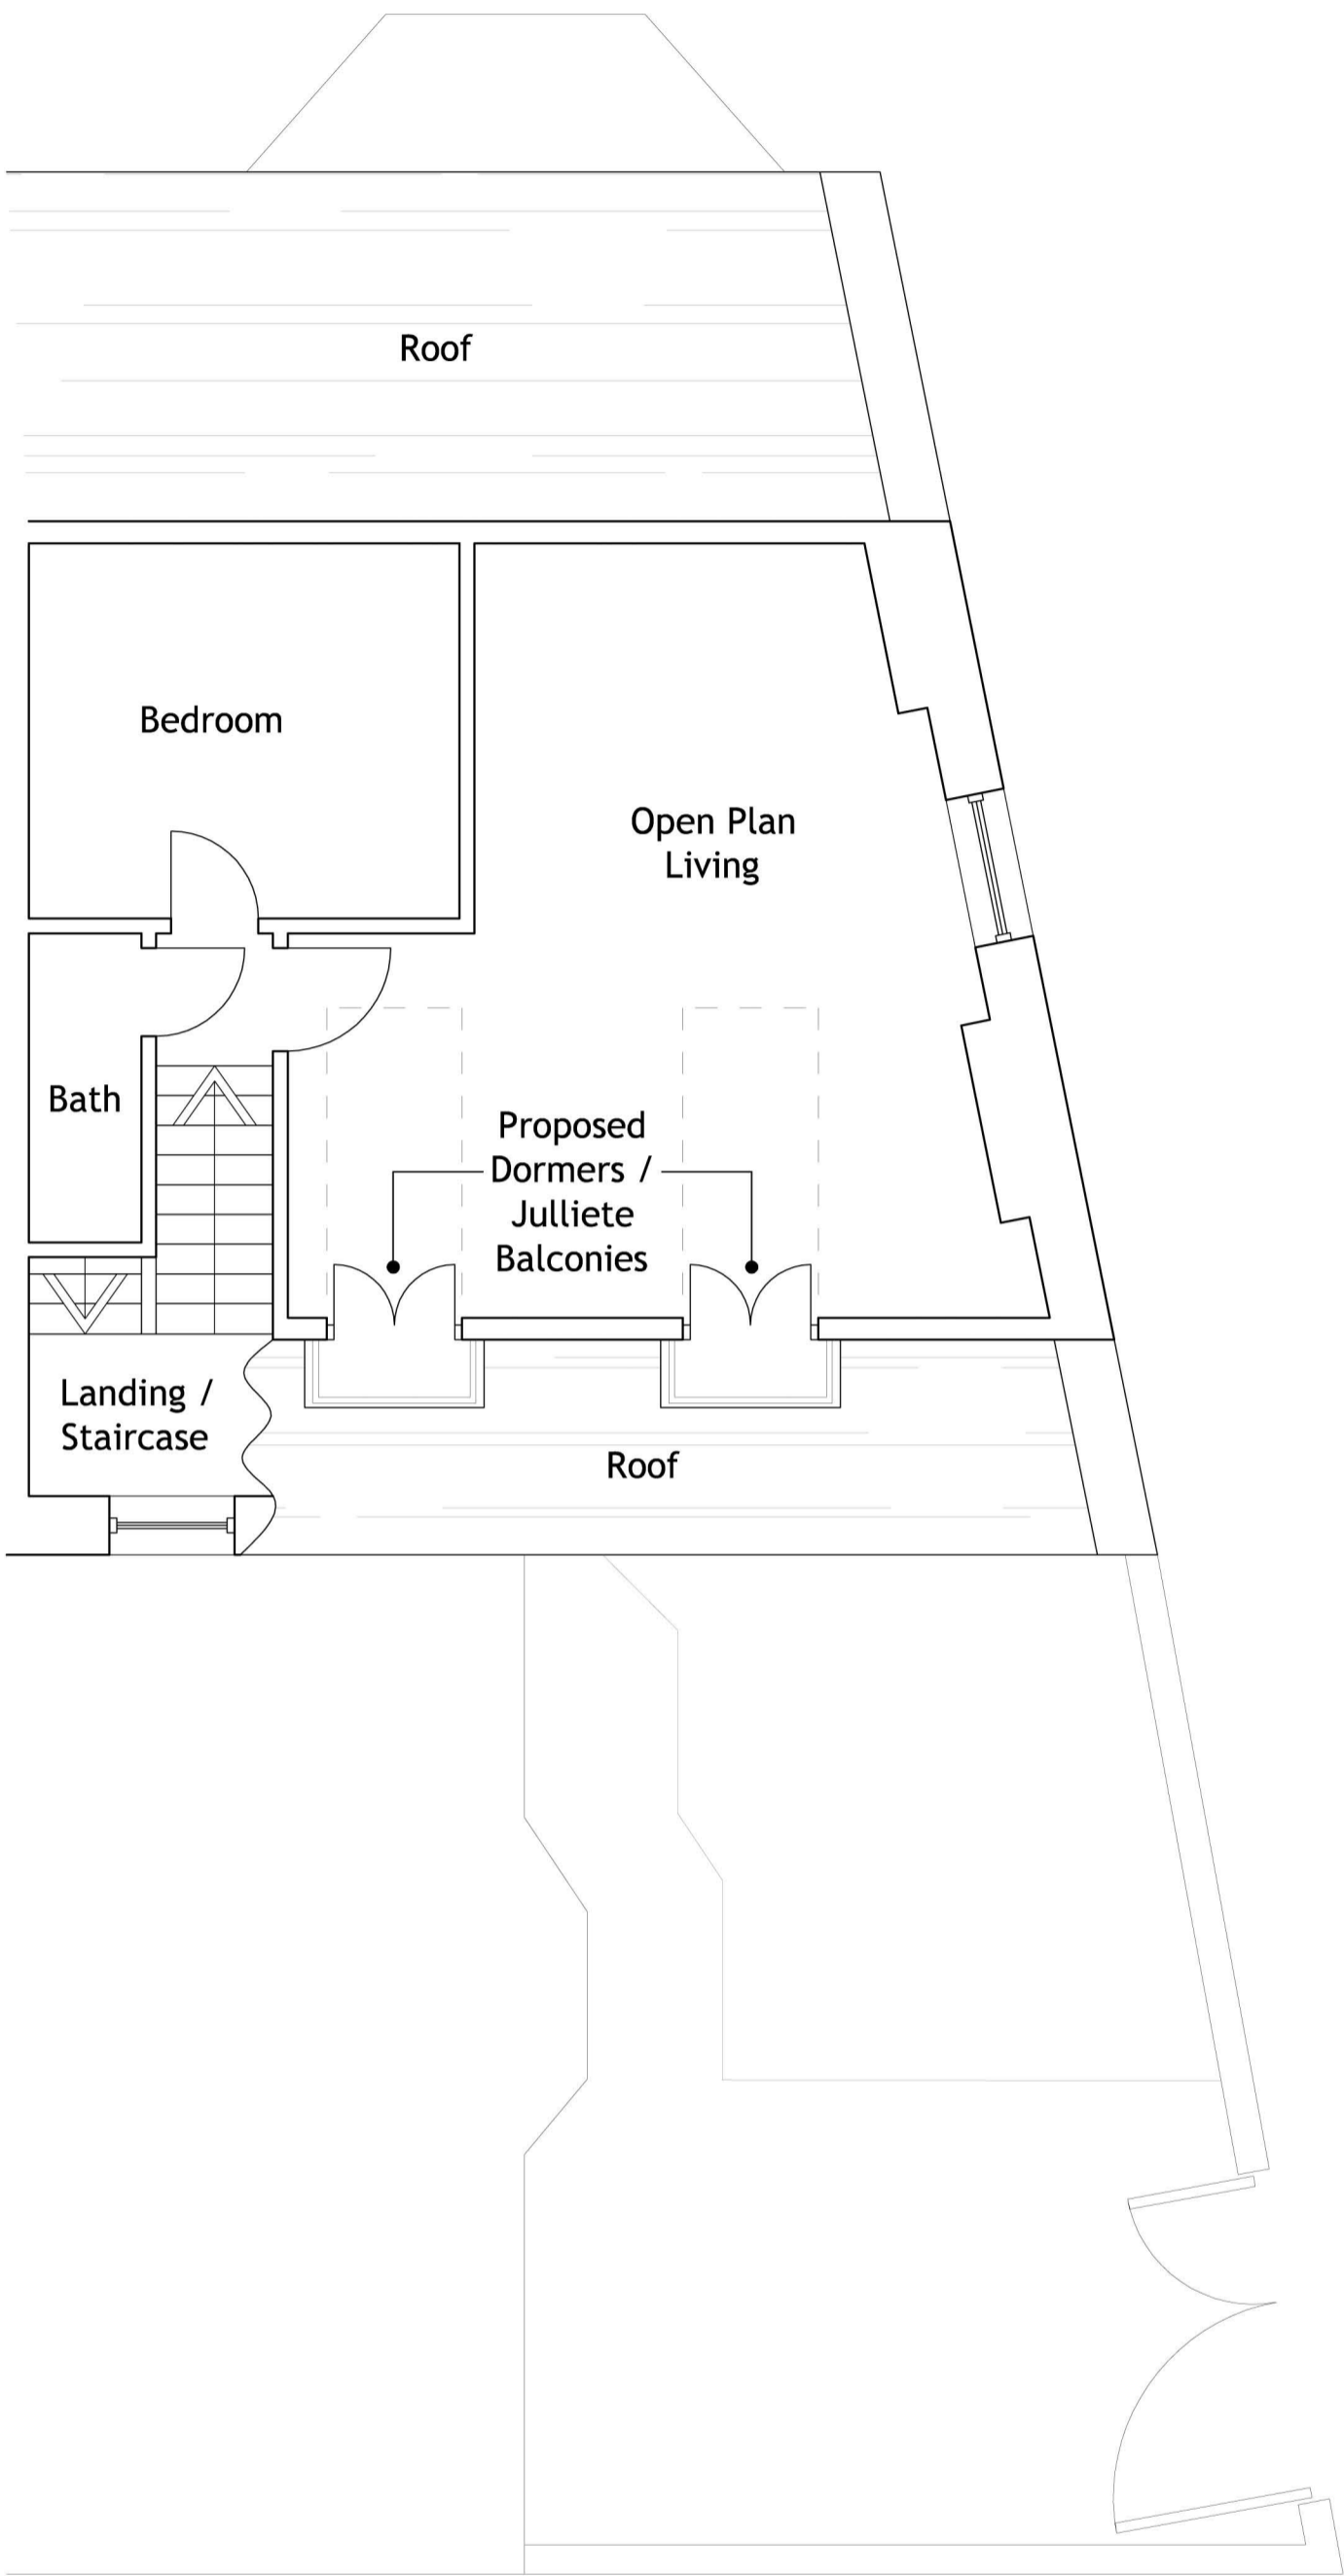

Third Floor Plan: As New Proposed