




Section AA (As existing at current work stage)

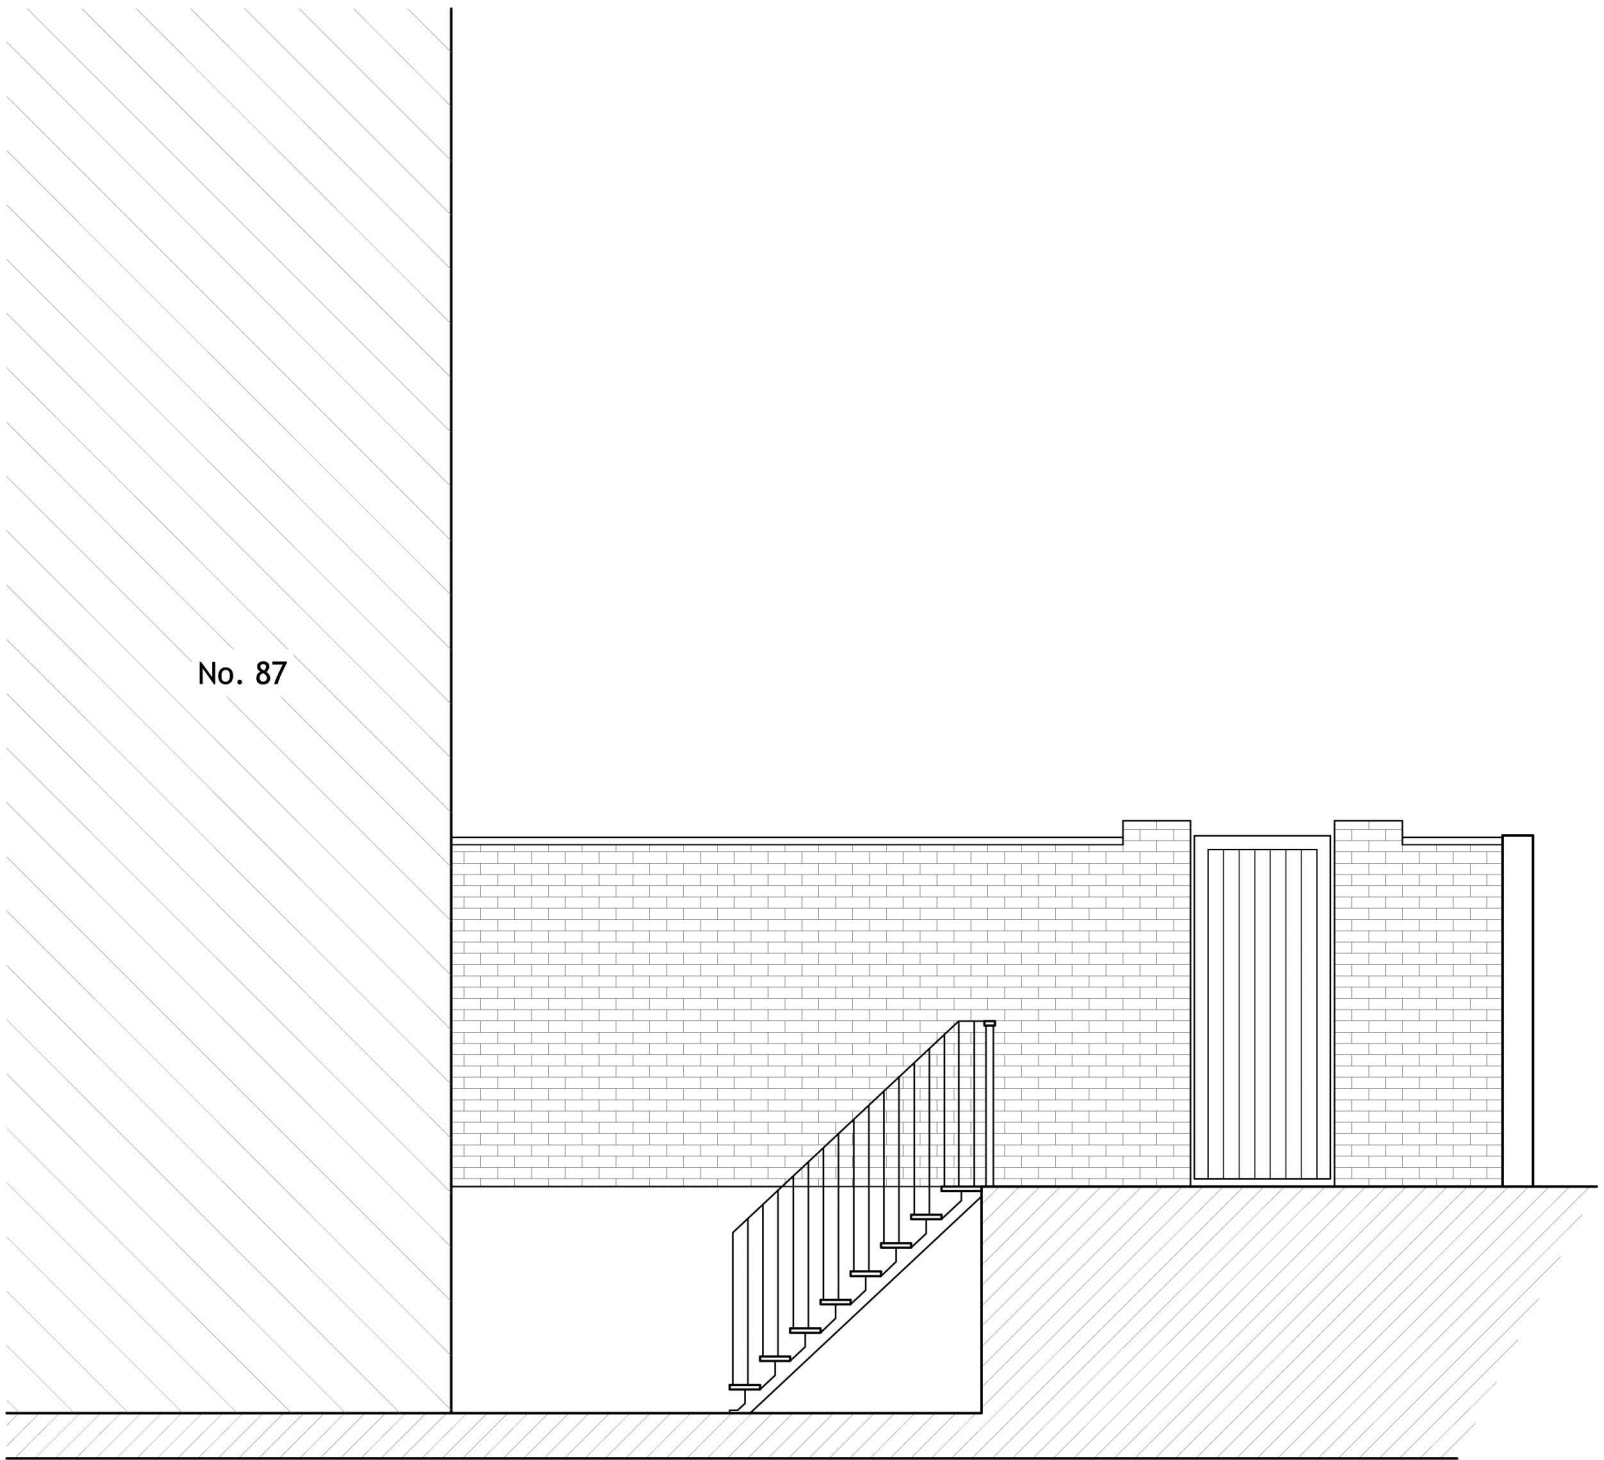


Section BB As approved (2011/2889/P)

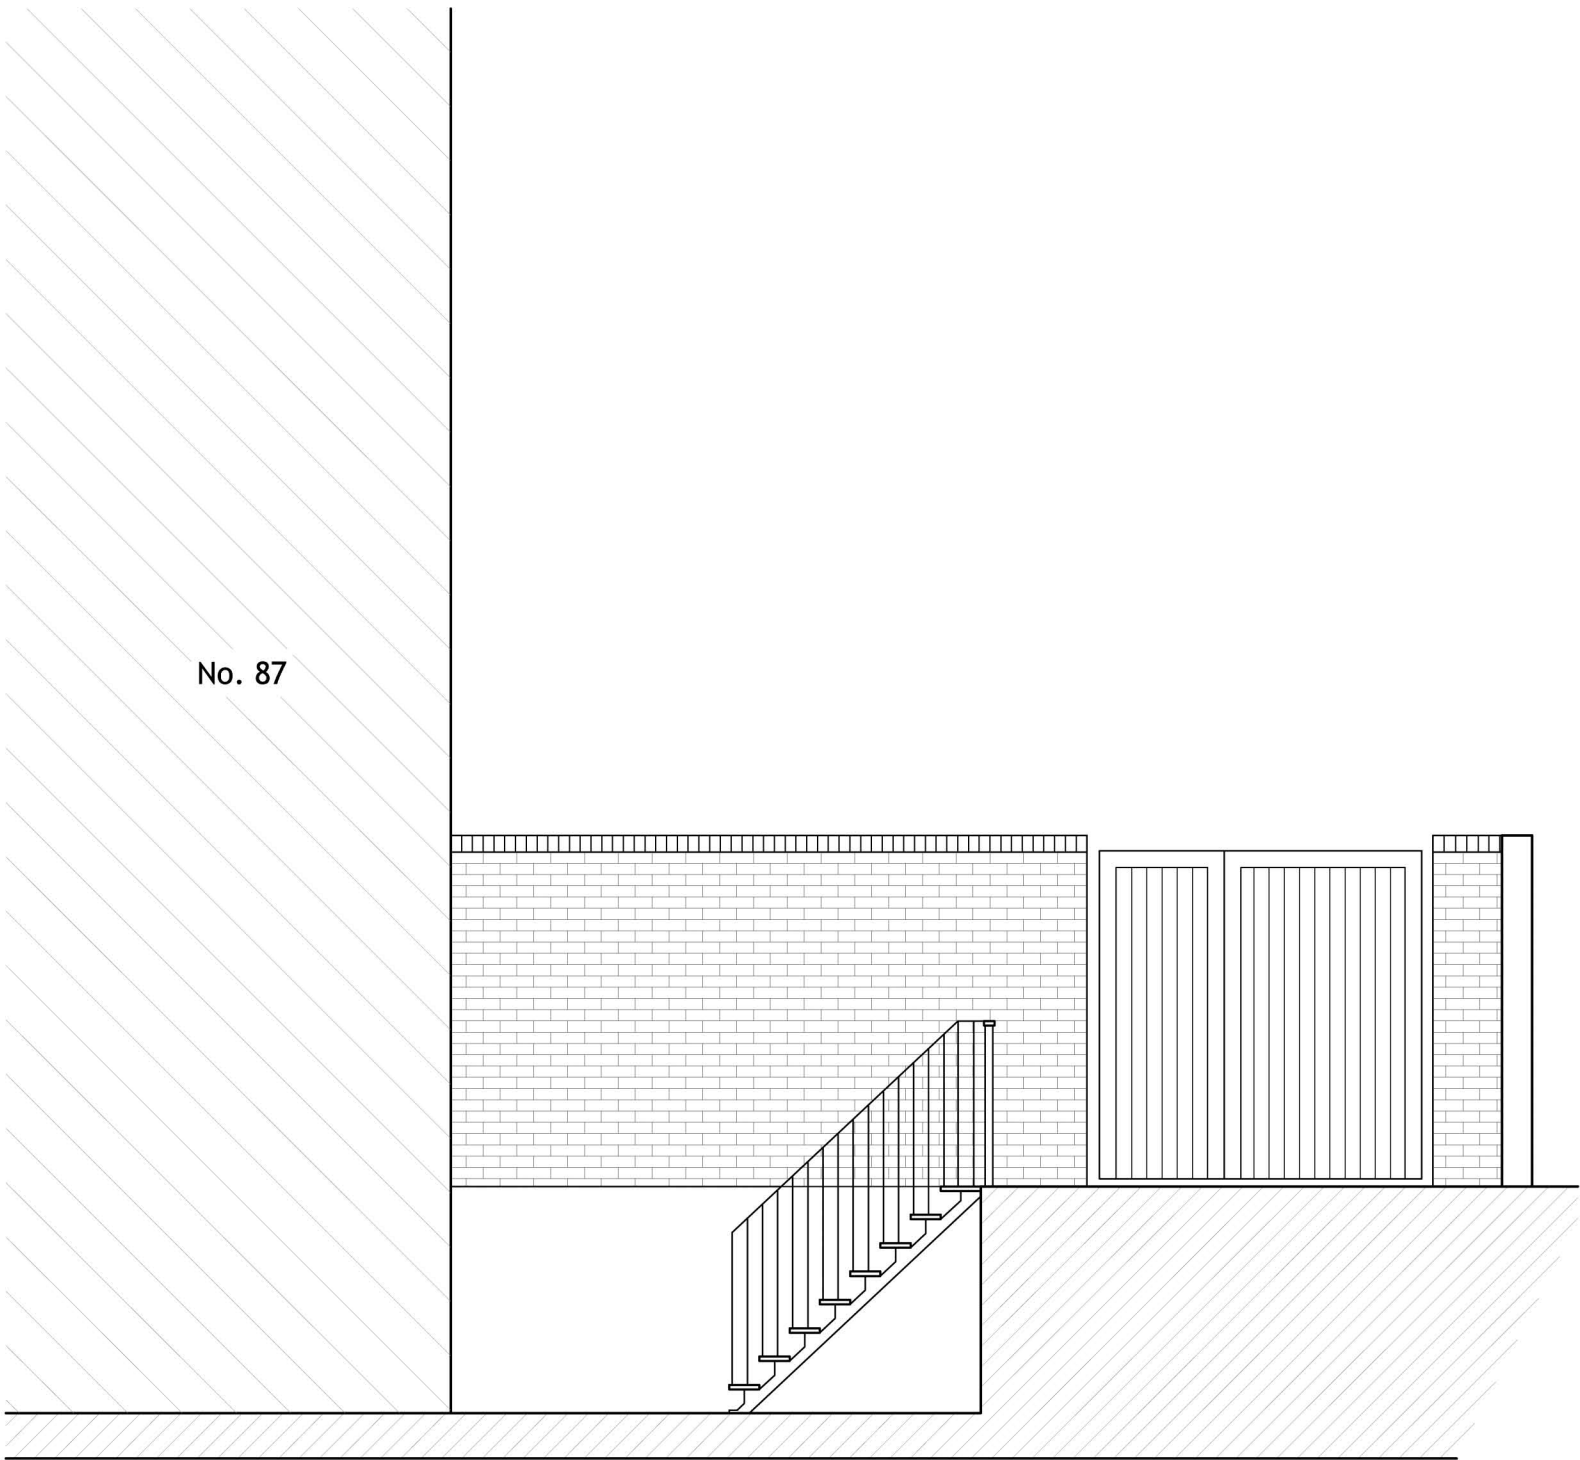


Section CC As new proposed

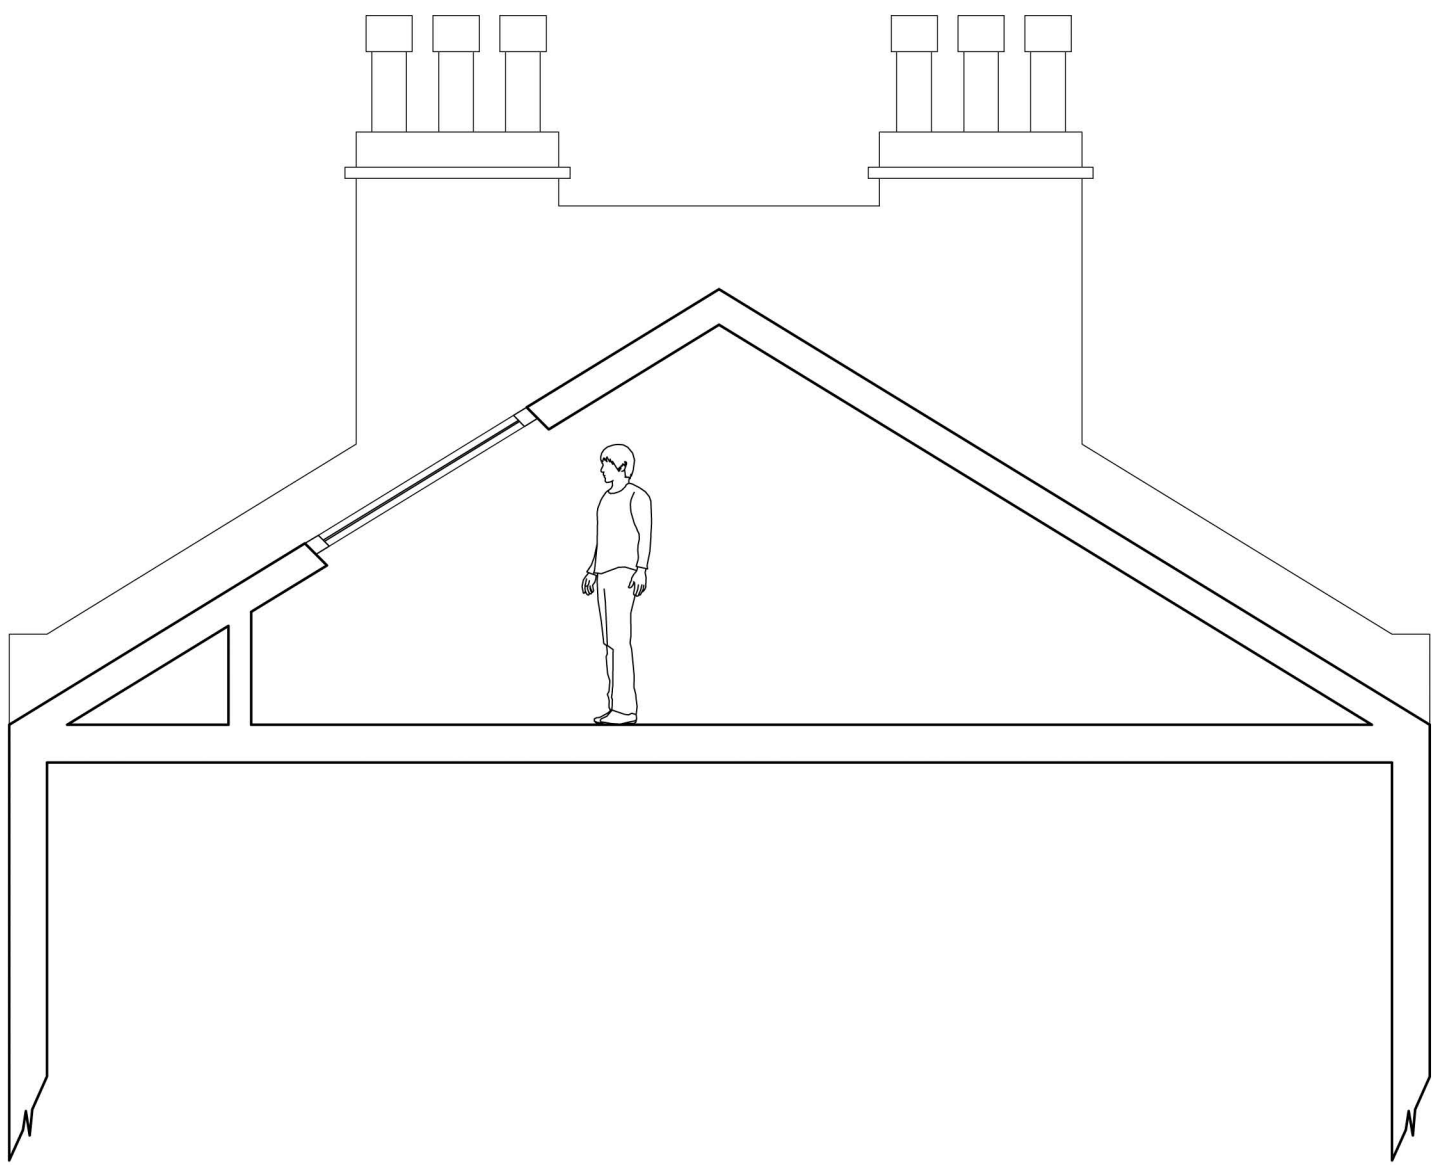

Section at roof level: As existing

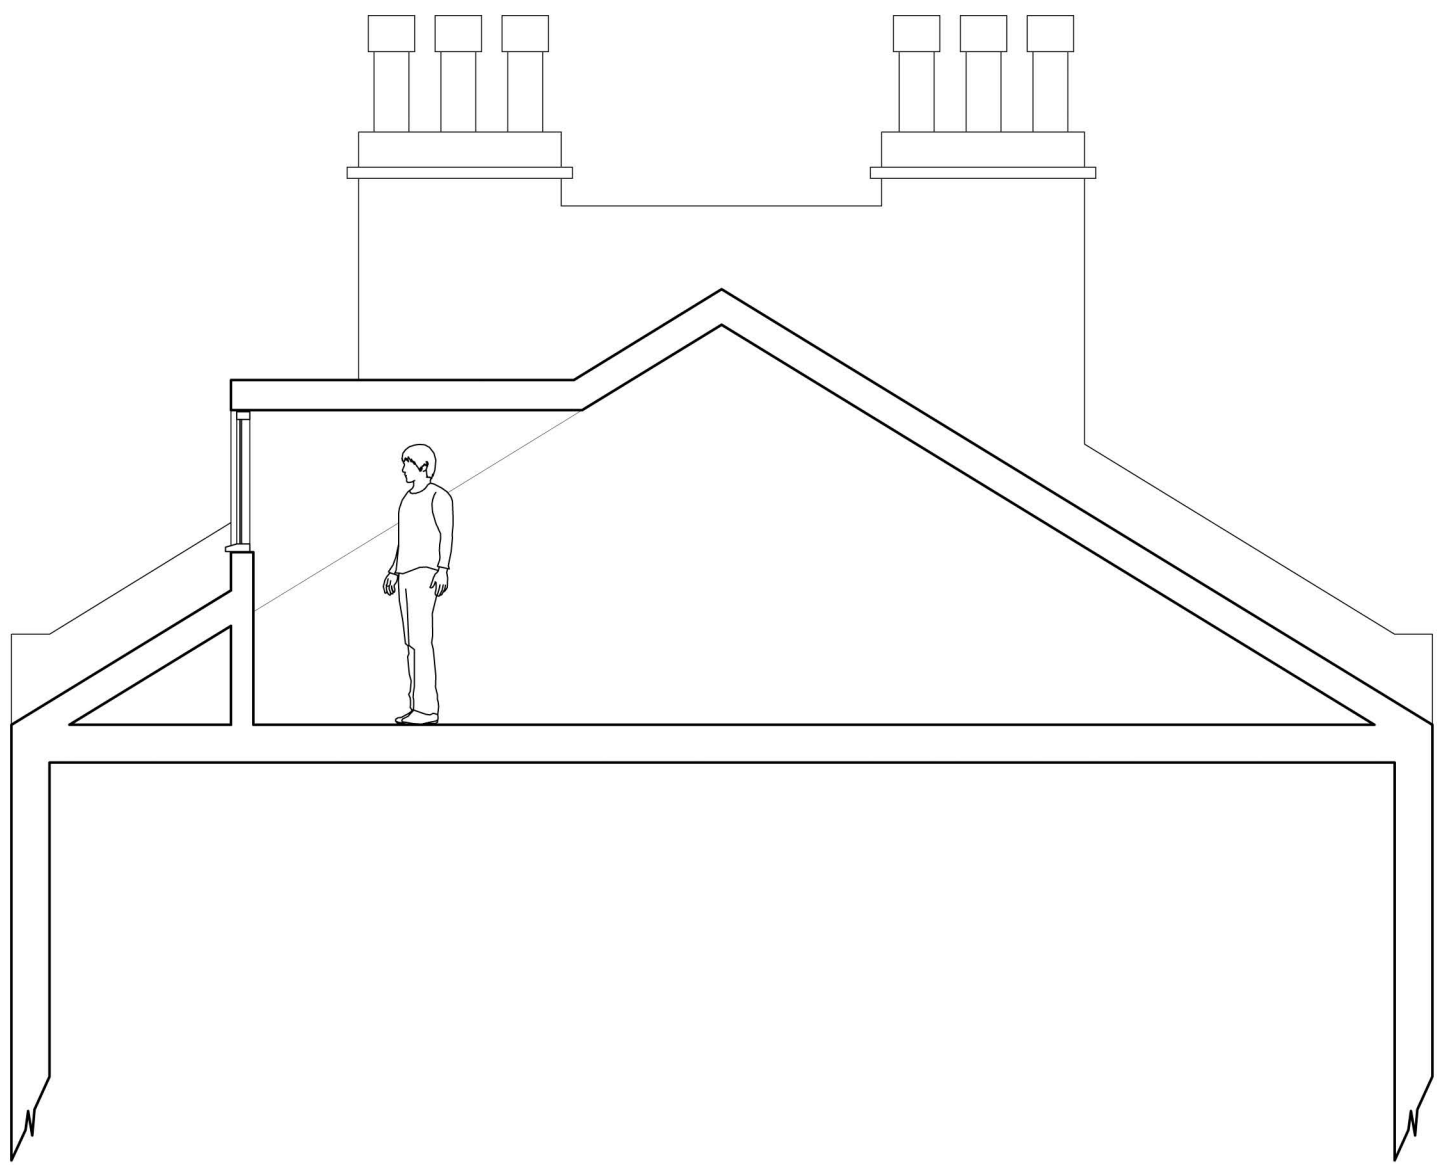

Section at roof level: As approved (2009/1294/P)

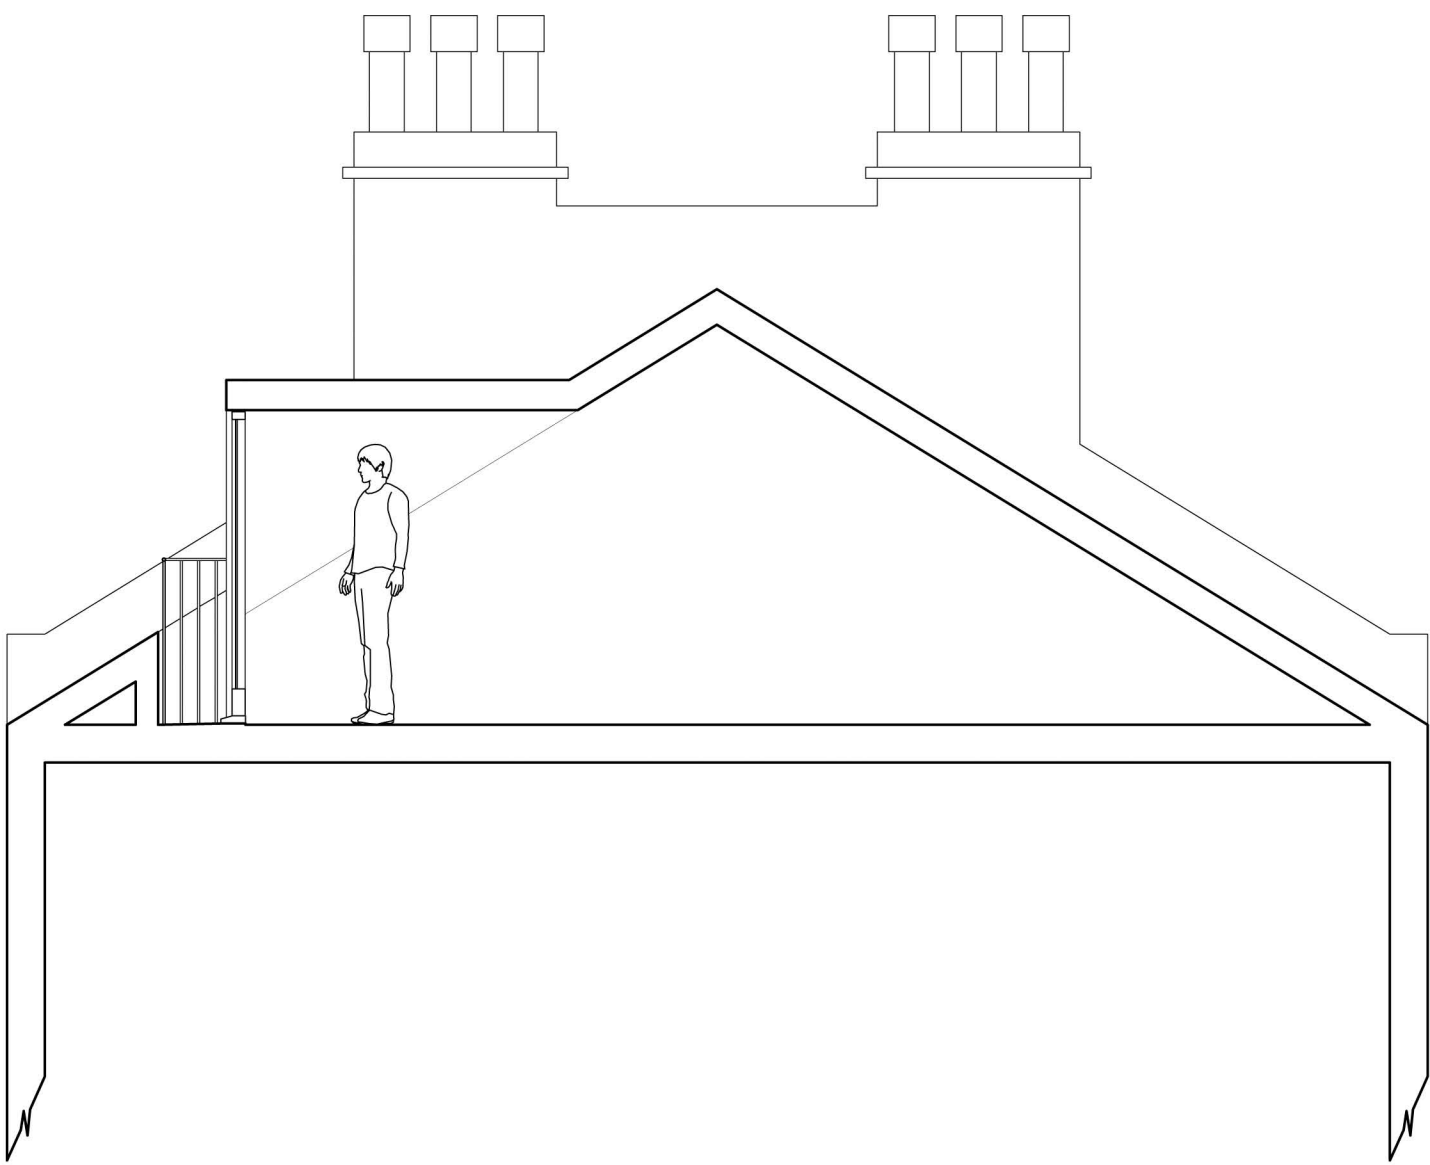

Section at roof level: As new proposed

|  |  |   |                  |
|--|--|---|------------------|
| <b>INTEGRATED SOLUTIONS</b><br><small>TUDOR LODGE • DENHAM AVENUE • DENHAM • BUCKINGHAMSHIRE • UB8 3ER<br/>T: 01895 832 082 F: 01895 835 085 E: <a href="mailto:info@integratedsolutions.co.uk">info@integratedsolutions.co.uk</a></small> |  |   |                  |
| Client:  |  | Mr Brian Berkery  |                  |
| Project:   |  | 87 Savernake Road, London NW3 2LG                       |                  |
| Drawing:   |  | Sections: As Existing<br>As Approved<br>As New Proposed |                  |
| Compass:   |  | Ref No.: IS.569.08R                                     |                  |
|  |  | Scale: 1:50 @ A1  | Revision: 5      |
|  |  | Drawn: MH   | Date: 27/07/2012 |