




EXISTING SASH WINDOW
SINGLE GLAZED TIMBER SASH WINDOW

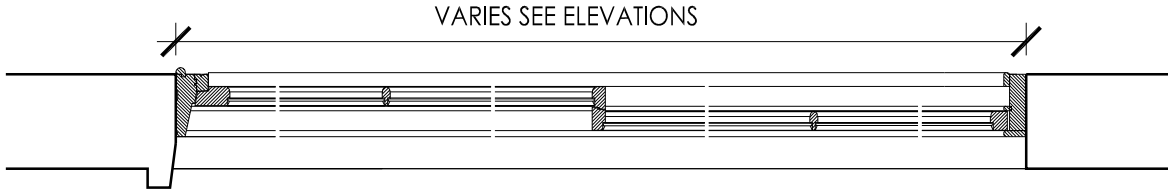


PROPOSED SASH WINDOW
DOUBLE GLAZED TIMBER SASH WINDOW

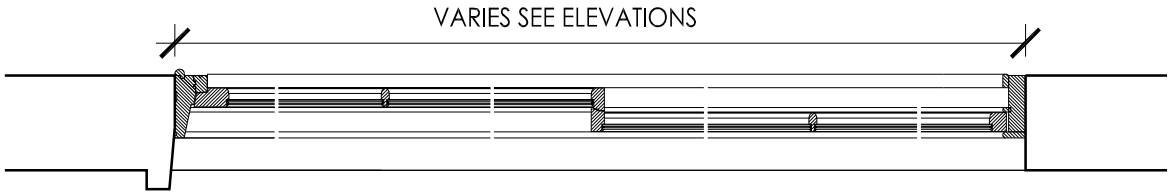

EXISTING CASEMENT WINDOW
SINGLE GLAZED TIMBER CASEMENT WINDOW

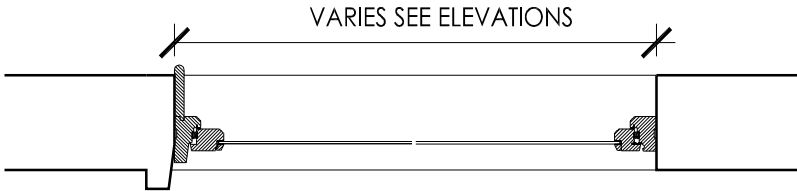

PROPOSED CASEMENT WINDOW
DOUBLE GLAZED TIMBER CASEMENT WINDOW

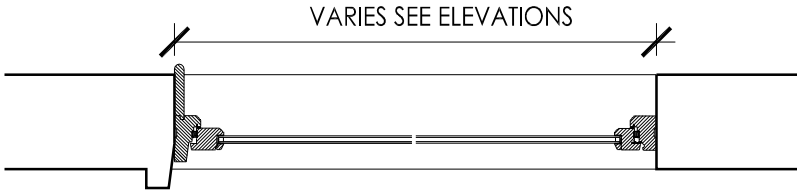

DO NOT SCALE FOR CONSTRUCTION

**brodie
plant
goddard**


HOLMURRY HOUSE
DORNING BUSINESS PARK
DORNING
SURREY RA1 1UJ
T 01382 862700
F 01382 862701
admin@bpg.co.uk
www.bpg.co.uk

PROJECT
31 MORNINGTON CRES,
FLATS A-E, LONDON, NW1
WINDOW REPLACEMENT
CLIENT
ORIGIN HOUSING

DRAWN SD	CHECKED RM	DATE JUNE 2012
SCALE 1:20@A4	FOR PLANNING	

TITLE
TYPICAL WINDOW
SECTIONS

DRAWING NO.
PL_9_04

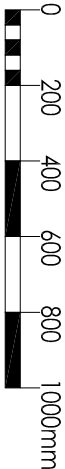

REV
*