


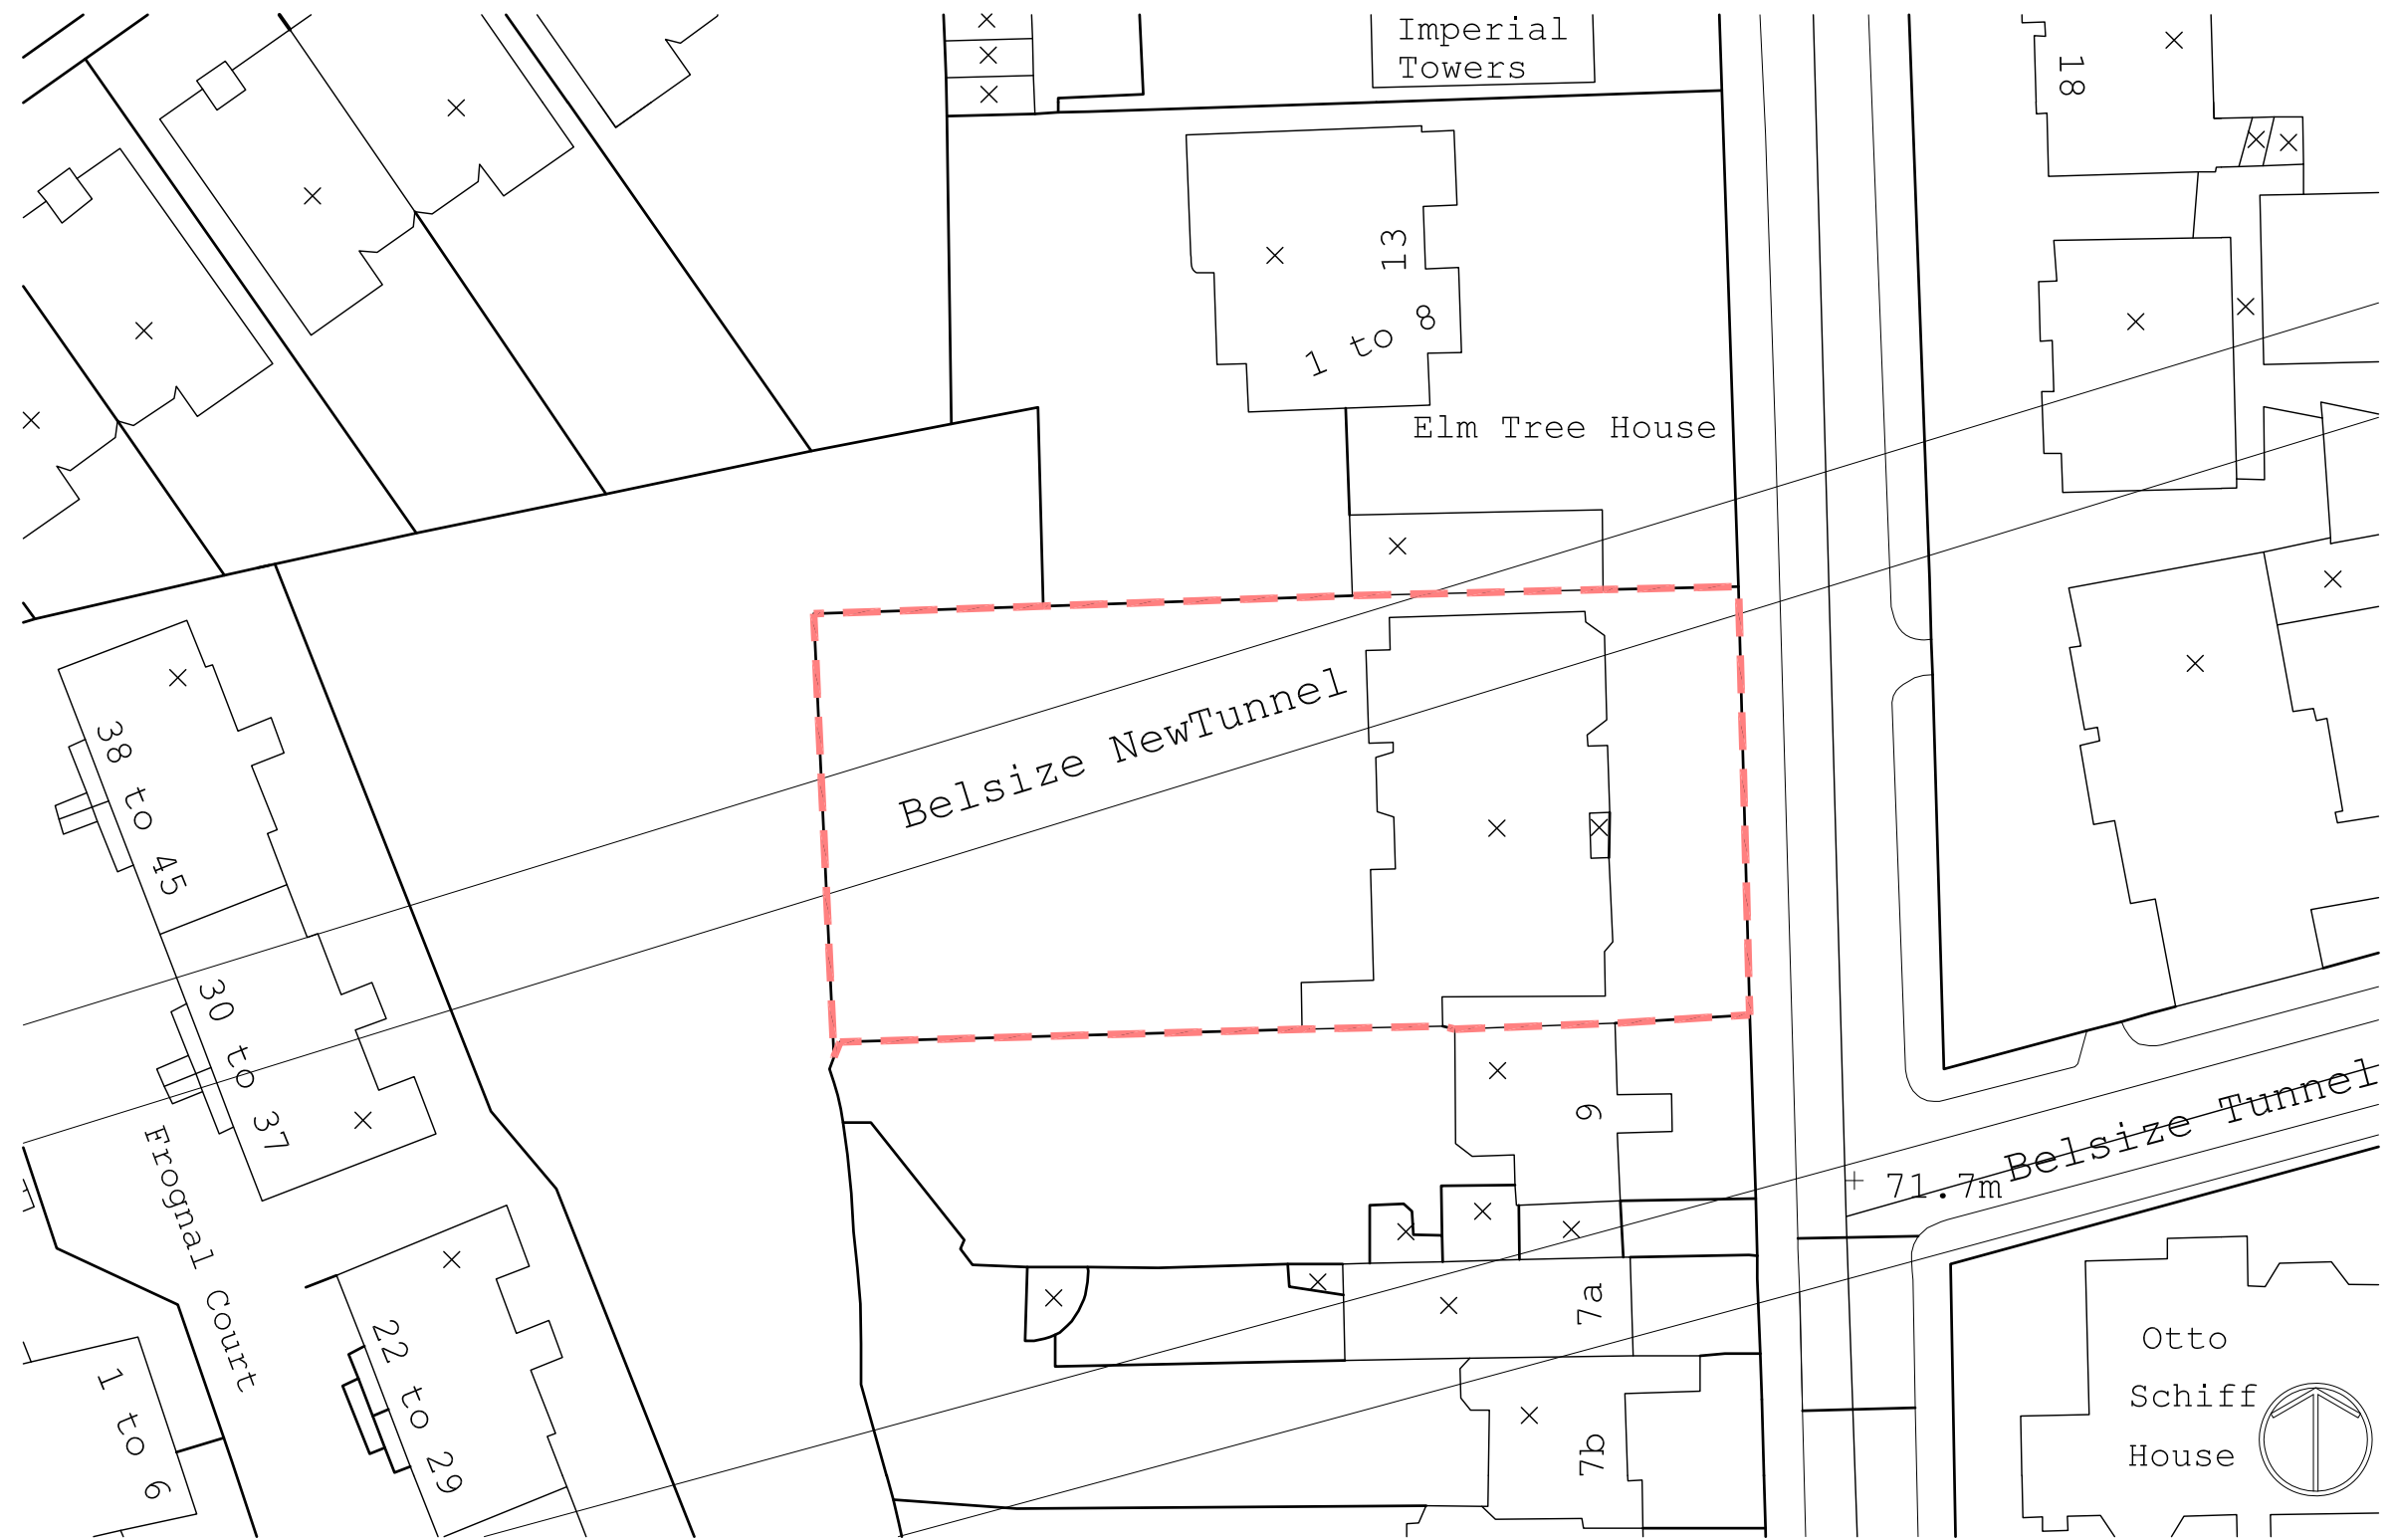

PKS
architects

project 11 NETHERHALL GARDENS, NW3

title Location Plan

scale 1:500 @ A3

author EW

date FEB 09

job no. 758

dwg no.

000-01

rev.

-