


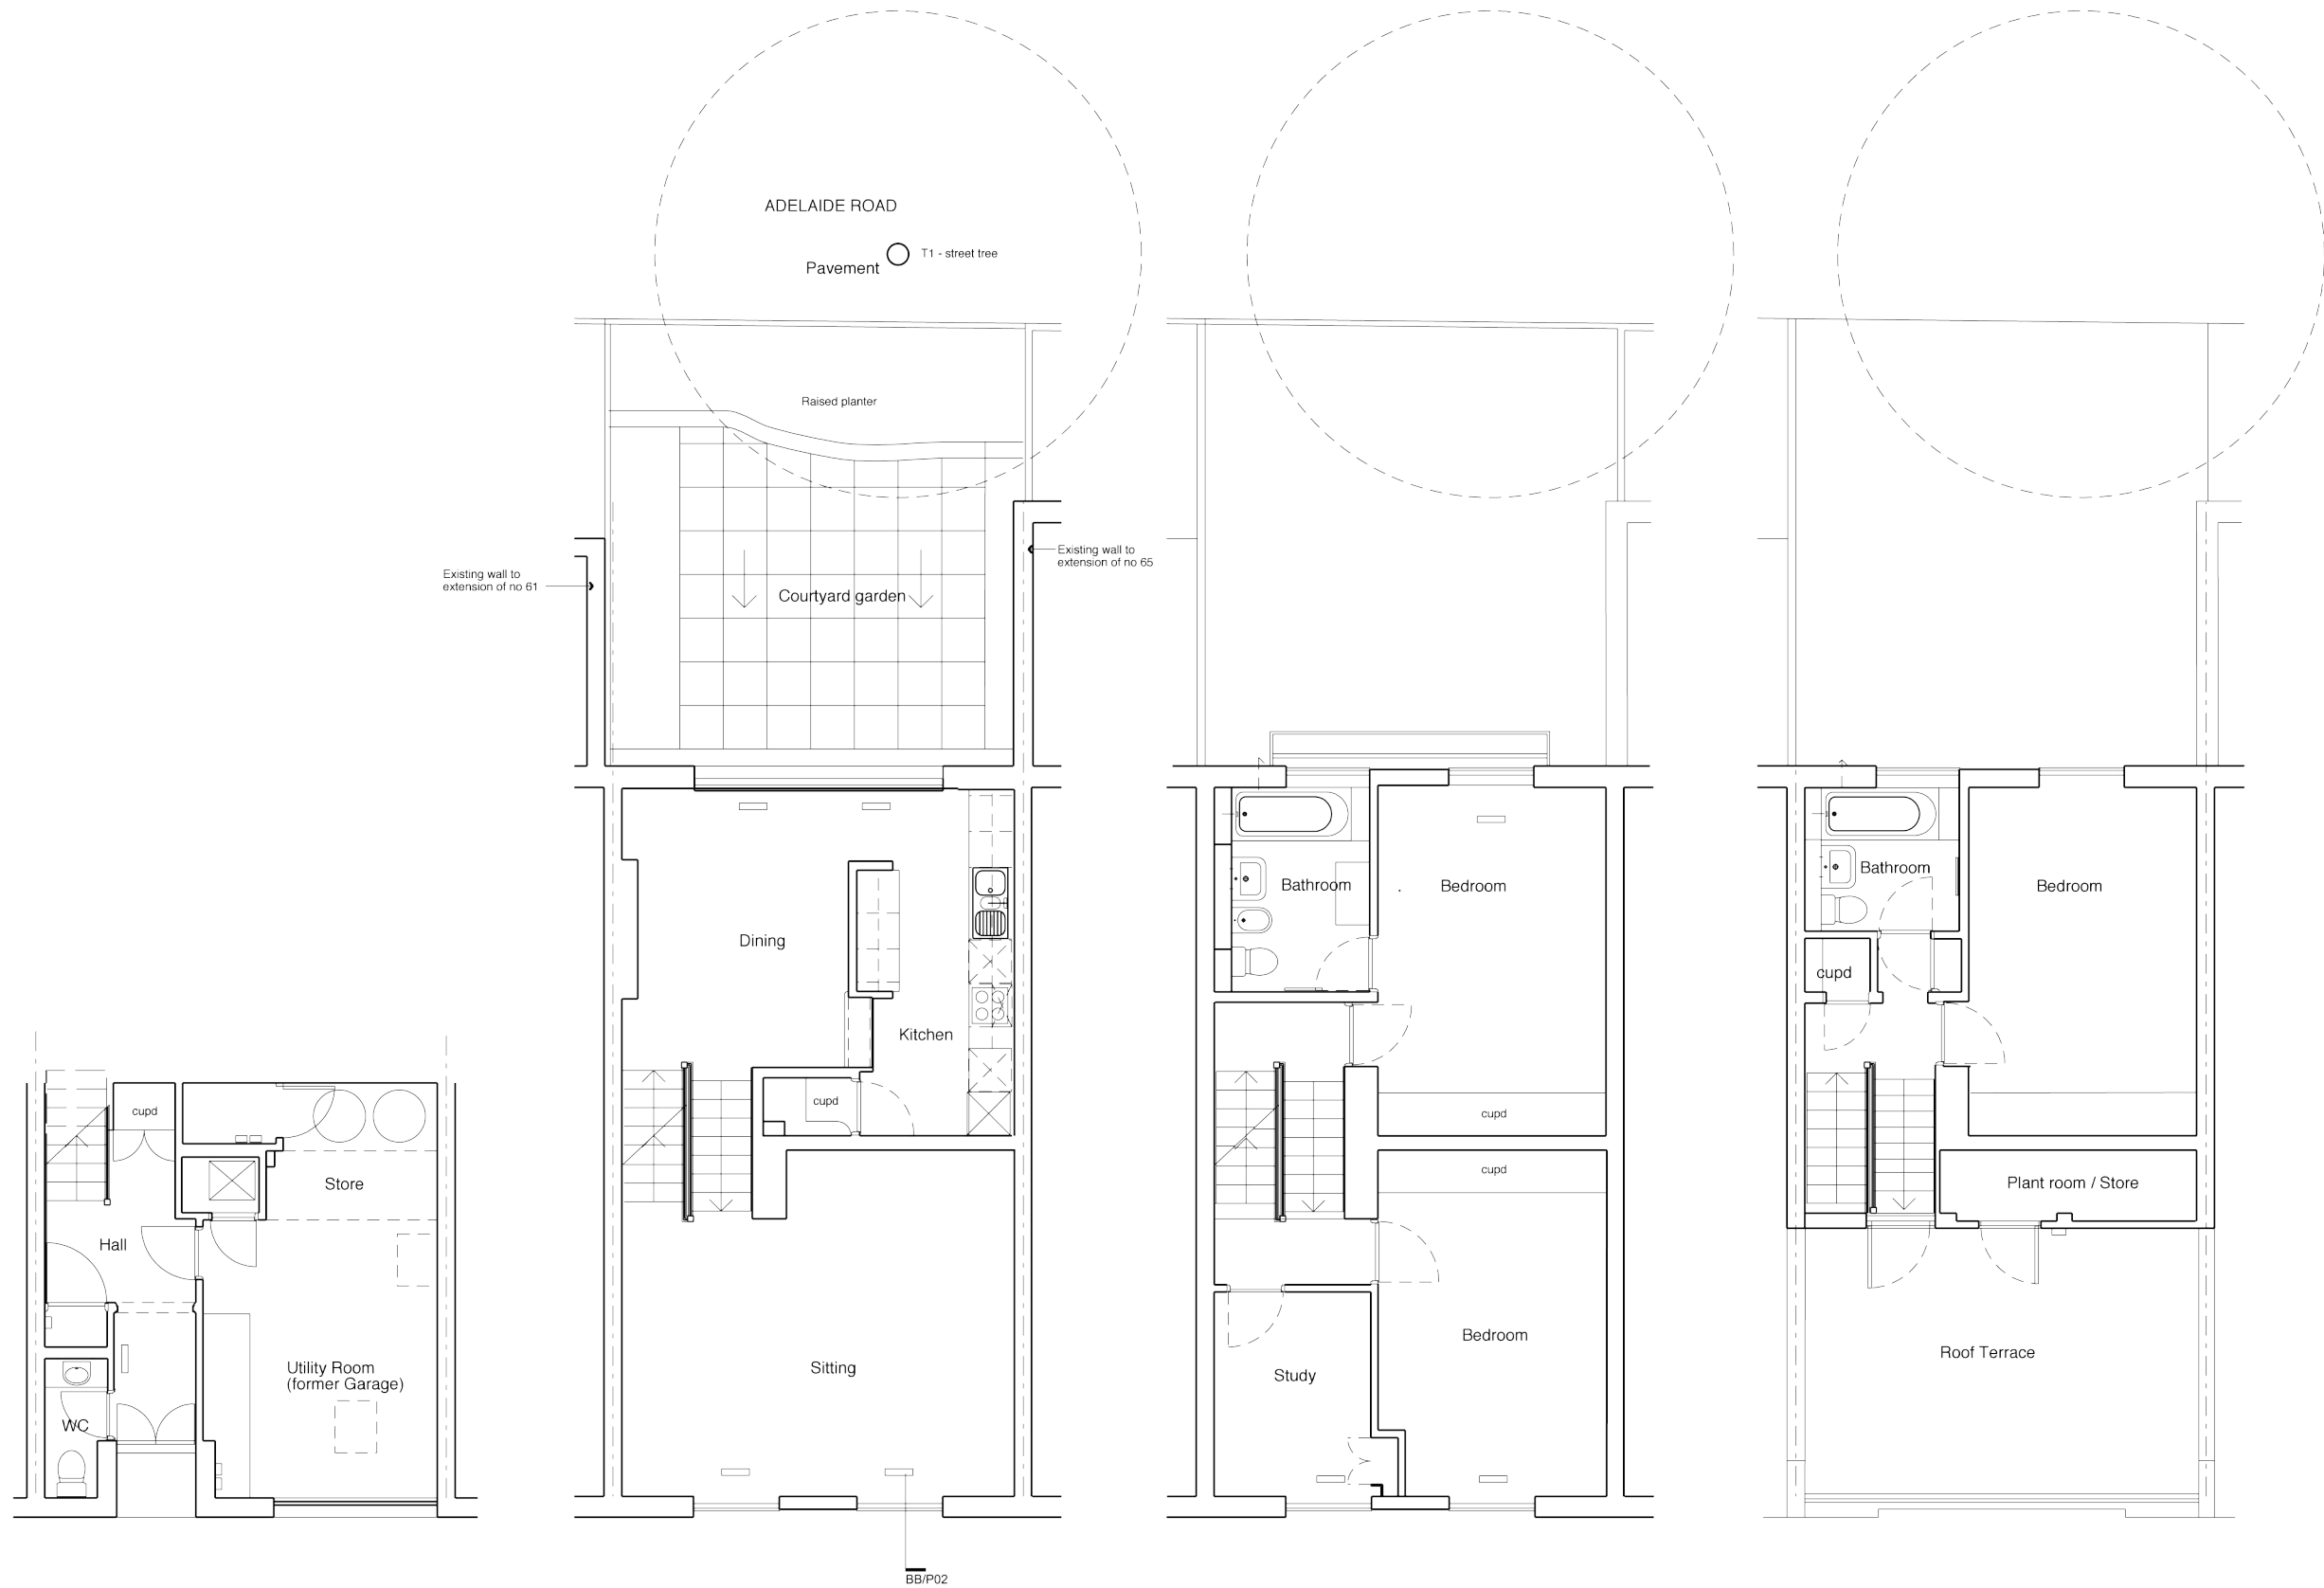

Ground Floor

Upper Ground & First Floors

Second & Third Floors

Fourth Floor & Roof Terrace

Revision	Date	By	Checked
----------	------	----	---------

For
Planning

Plans - Existing
63 Quickwood NW3

1276_E01

Scale: 1:50 at A1
1:100 at A3
Date: 26/07/12
Drawn: CP

BURD HAWARD ARCHITECTS

Burghley Yard
106 Burghley Road
London NW5 1AL
t 020 7482 9243
f 020 7284 0632
e studio@burdhaward.com