

ALBANY STREET

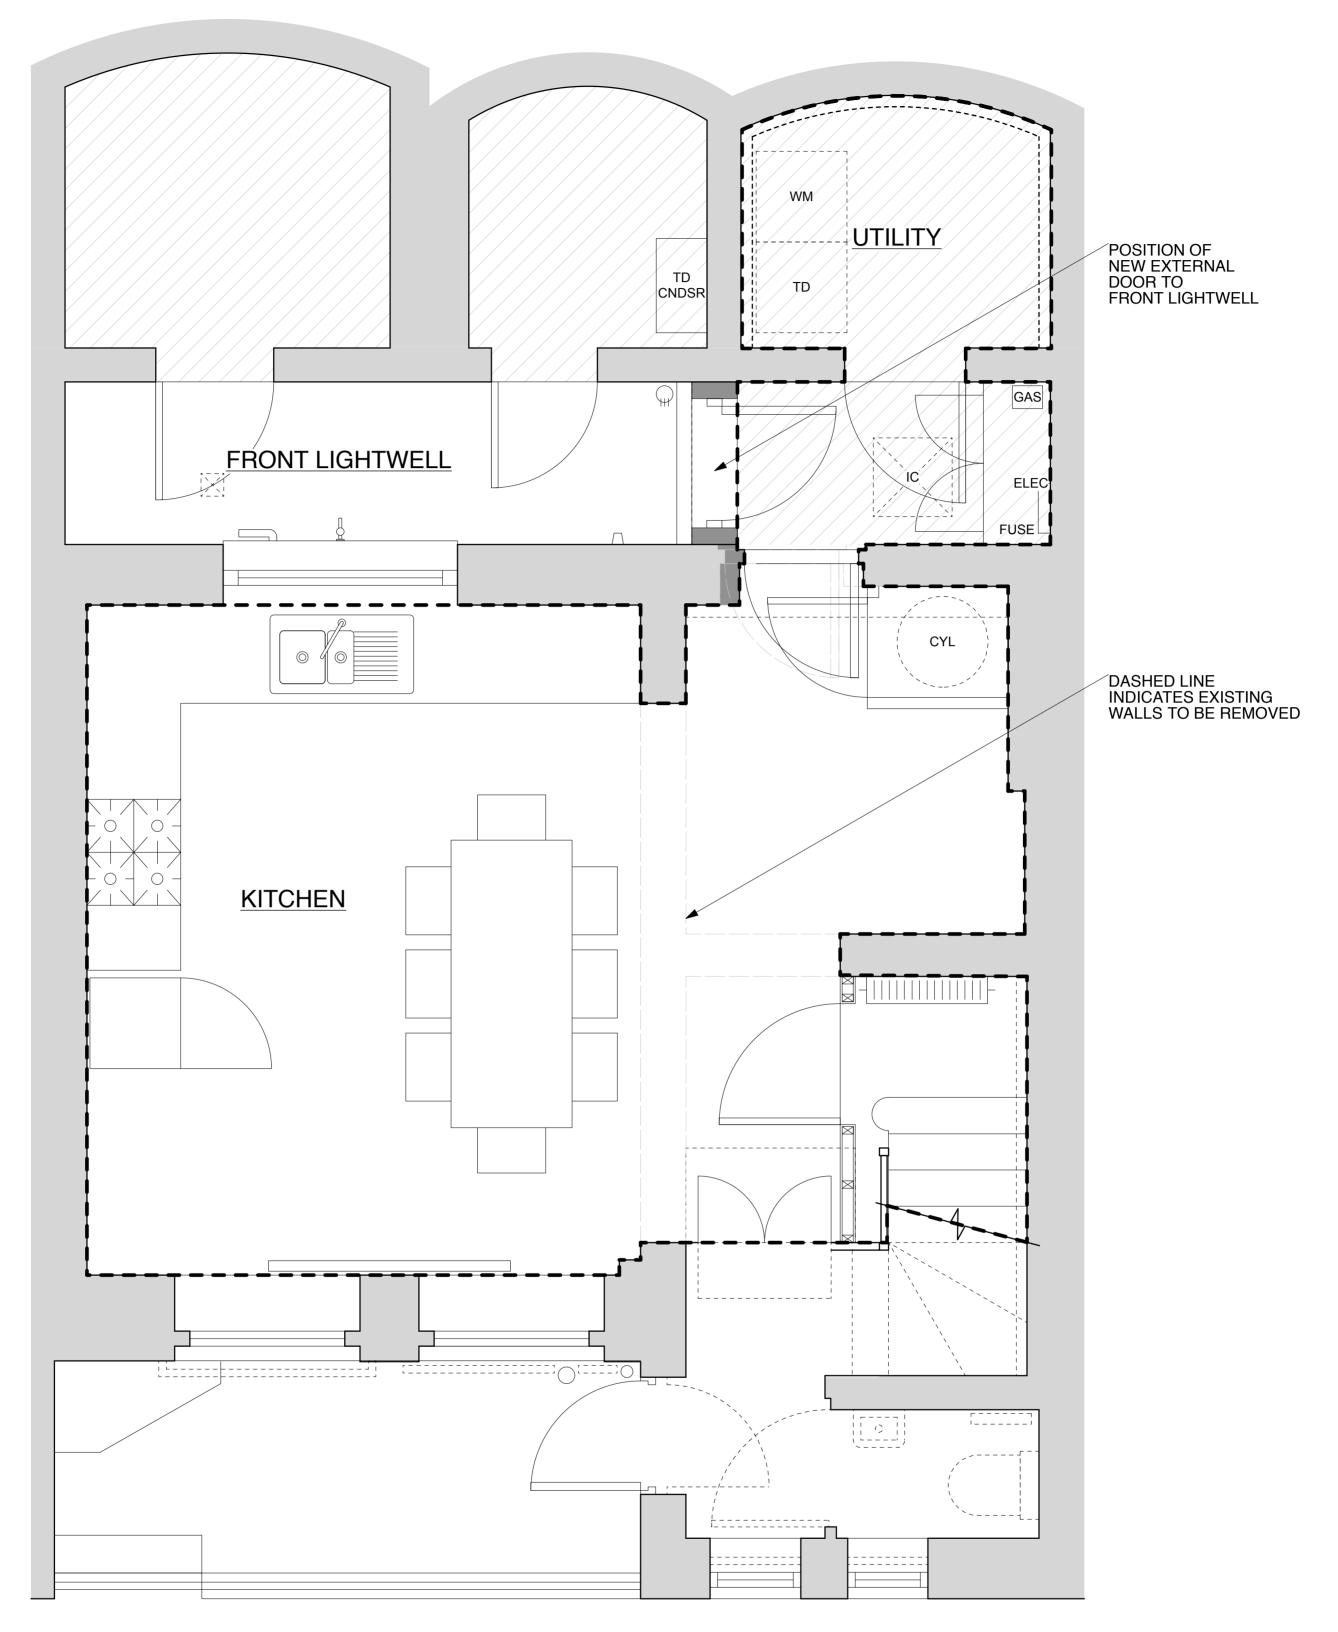

GLOUCESTER GATE MEWS

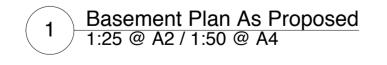

PLANNING

Project

003

211 Albany Street

Title Basement Plan As Proposed

Drawing Number Revision

Date June 2012

P00