
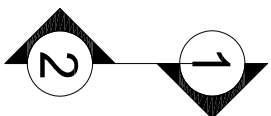


Top floor




Roof

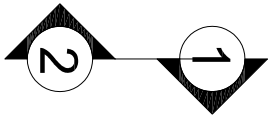

NOTES

Do not scale from drawing  
Refer to schedules & specification  
All measurements are indicative TBC on site  
Confirm prior to ordering/ manufacture of components  
Report all site discrepancies to architects / contractor

- F.F.L. Finish floor level
- F.C.L. Finish ceiling level
- F.R.L. Finish roof level
- C Top of window cill
- O/A Overall height of window from cill to top of architrave
- O Top of cill to soffit of opening (where no architrave present)
- DS Downstand
- SVP Soil vent pipe
- RWP Rainwater pipe

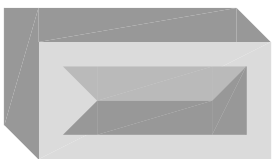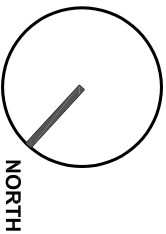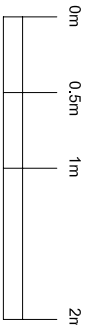

Lawrence Webb Ltd  
McCrone House  
155a Leighton Road  
London NW5 2RD  
t: 020 7428 9944  
m: 07973 722089  
e: lawrence@lawrencewebb.co.uk

LAWRENCE WEBB

Project: 35 Primrose Gardens  
Title: Proposed Plans  
Date: July 2012  
Scale: 1:50 @A3  
Status: INFORMATION  
Drg no.: 35PG\_AL(1) 001




NOTES

Do not scale from drawing  
Refer to schedules & specification

All measurements are indicative TBC on site  
Confirm prior to ordering/ manufacture of components

Report all site discrepancies to architects / contractor

- FFL Finish floor level  
FCL Finish ceiling level  
FRL Finish roof level  
C Top of window cill  
O/A Overall height of window from cill to top of architrave  
O Top of cill to soffit of opening (where no architrave present)  
DS Downstand  
SVP Soil vent pipe  
RWP Rainwater pipe

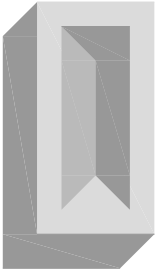


Lawrence Webb Ltd  
McCrone House  
155a Leighton Road  
London NW5 2RD


t: 020 7428 9944  
m: 07973 722089  
e: lawrence@lawrencewebb.co.uk

LAWRENCE WEBB

Project: 35 Primrose Gardens  
Title: Proposed Rear Elev.  
Date: July 2012  
Scale: 1:50 @A3  
Status: INFORMATION  
Drg no.: **35PG\_AL(1) 101**

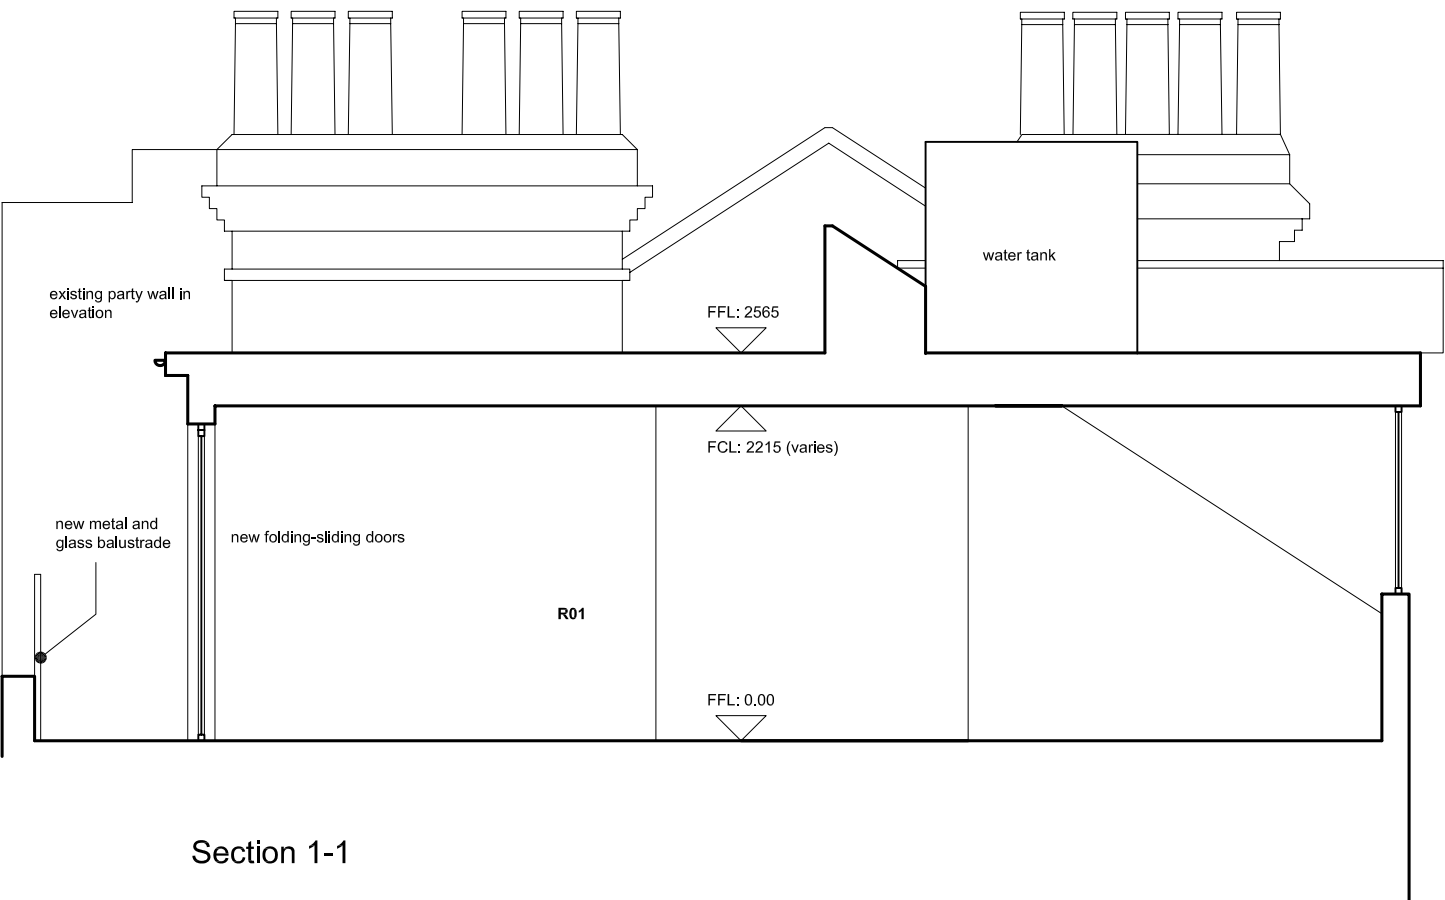

Section 1-1

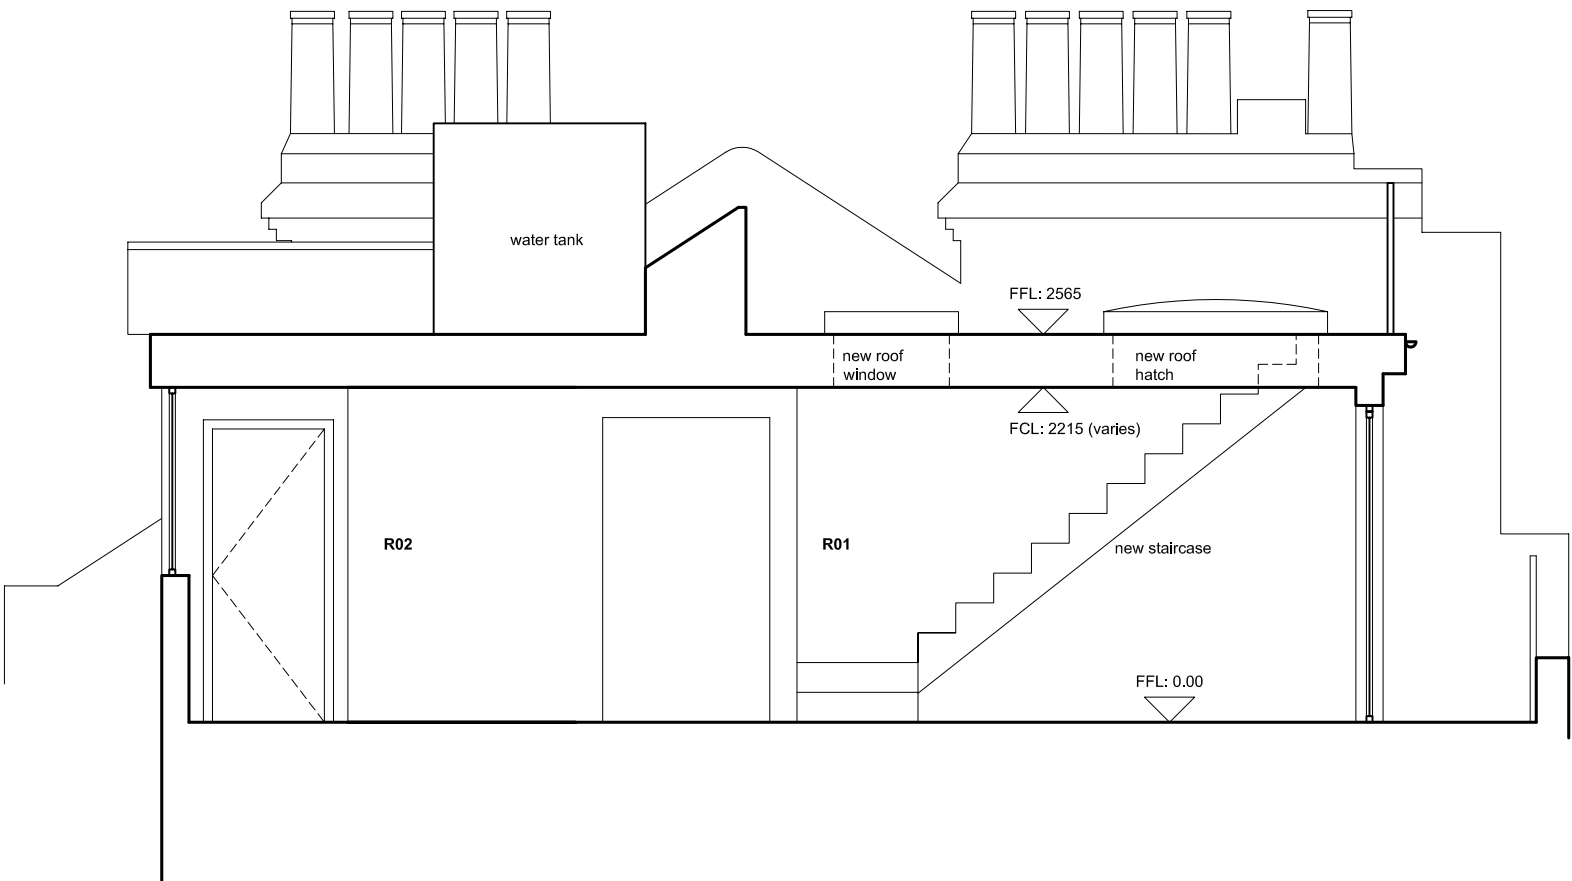

Section 2-2

NOTES

Do not scale from drawing  
Refer to schedules & specification

All measurements are indicative TBC  
on site  
Confirm prior to ordering/ manufacture  
of components

Report all site discrepancies to  
architects / contractor

- FFL** Finish floor level  
**FCL** Finish ceiling level  
**FRL** Finish roof level  
**C** Top of window cill  
**O/A** Overall height of window from  
cill to top of architrave  
**O** Top of cill to soffit of opening  
(where no architrave present)  
**DS** Downstand  
**SVP** Soil vent pipe  
**RWP** Rainwater pipe



**LAWRENCE WEBB**

Lawrence Webb Ltd  
McCrone House  
155a Leighton Road  
London NW5 2RD

t: 020 7428 9944  
m: 07973 722089  
e: lawrence@lawrencewebb.co.uk

Project: 35 Primrose  
Gardens  
Title: Proposed  
Sections  
Date: July 2012  
Scale: 1:50 @A3  
Status: INFORMATION

Drg no.:  
**35PG\_AL(1) 201**