


NOTES
Do not scale this drawing

RevA	Issue for Planning
08.04.2011	

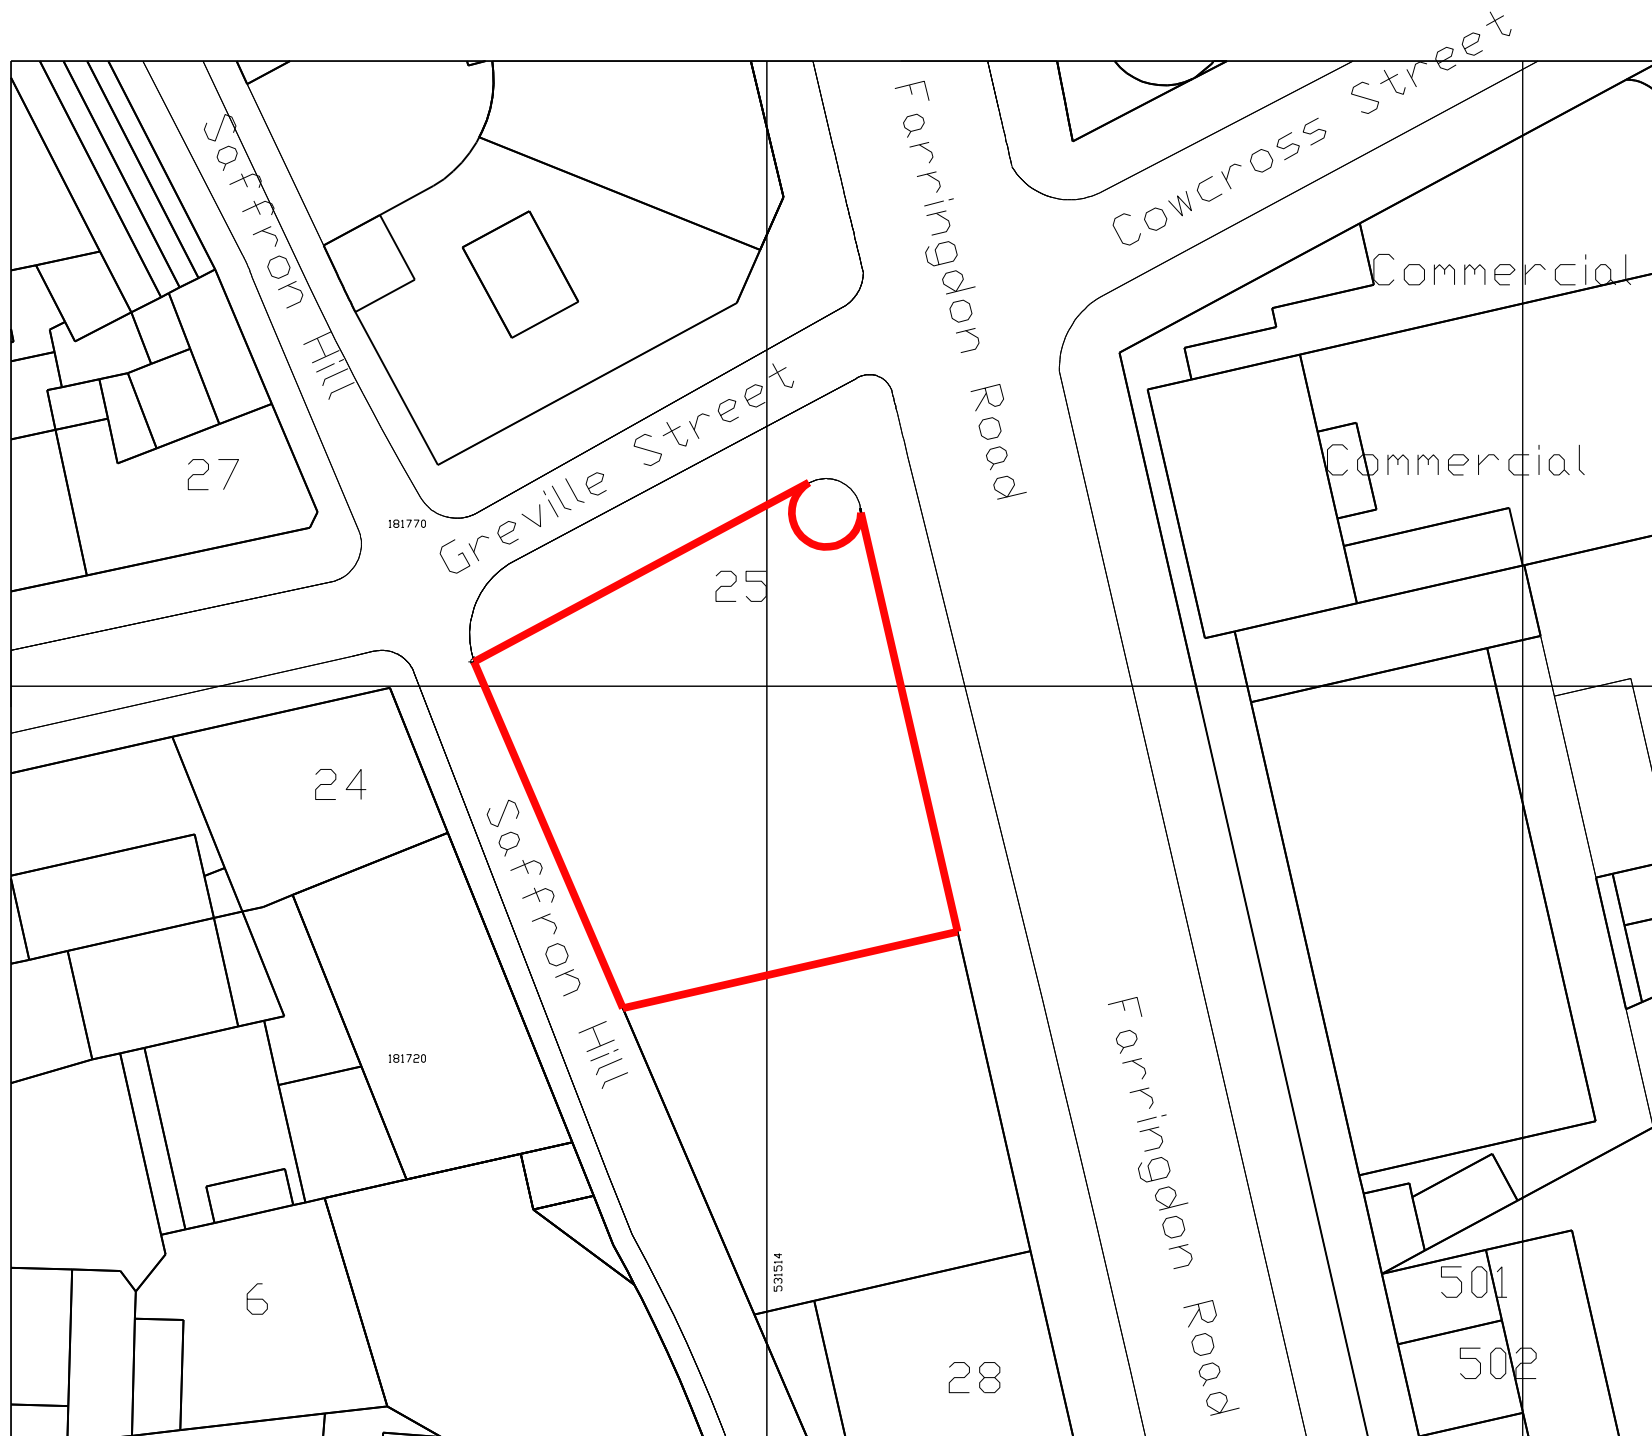

NOTTINGHAM
NG90 1BS

Tel No 0115 9506111

Contractors Name



GRADDON LEWIS
Architects & Designers

Contractors Details

Studio 1
155 Commercial Street
London E1 6BJ
tel +44 (0)20 7539 1200

Contractor's Ref
11036/190

Project Name

Boots Store 1111
25-27 Farringdon Road
London EC1M 3HA

Drawing Title

Site Location Plan

Dept Retail

Drawn By AFG

Approved PG

Scale 1:500

Date 07/04/2011


Drg No

1111/C208220/190

Rev

A

(c) UKMap Copyright. The GeoInformation Group 2010 Licence
No. LANDMLON100003121118

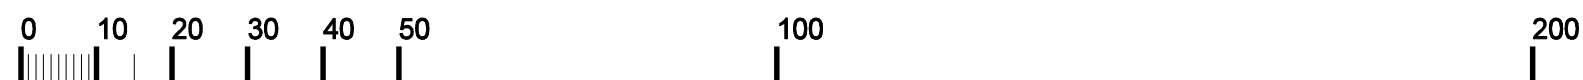

\$DATE\$

\$TIME\$

\$FILE\$

Original sheet size A3