




ELEVATION E

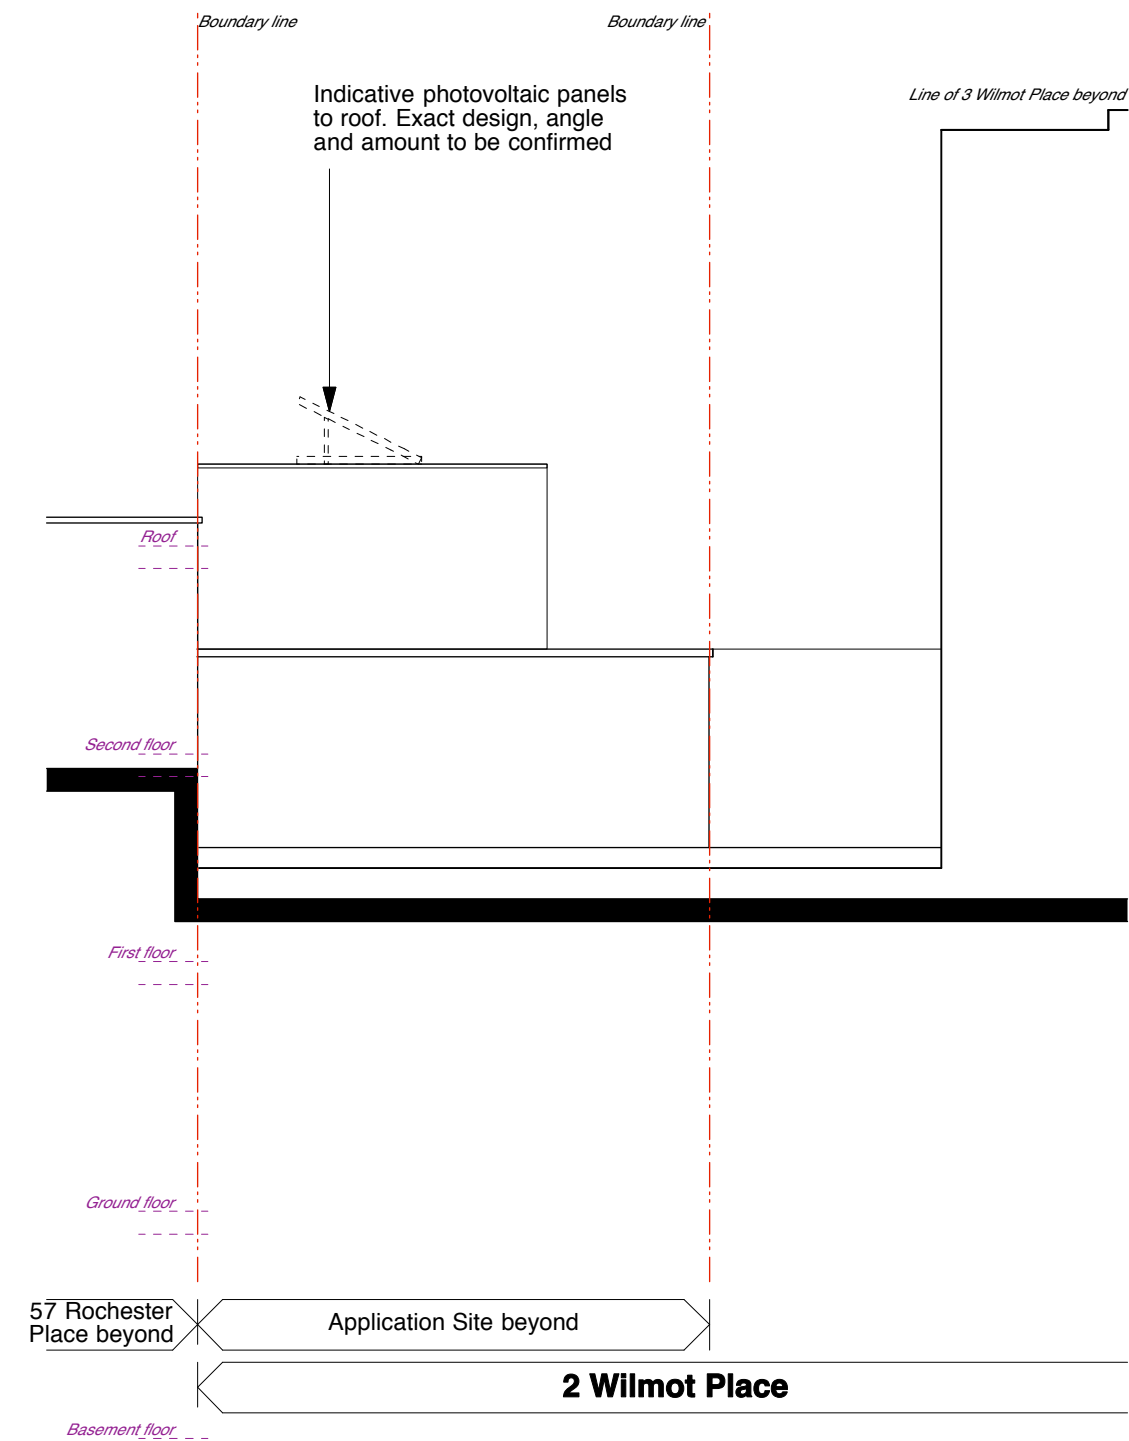

ELEVATION F

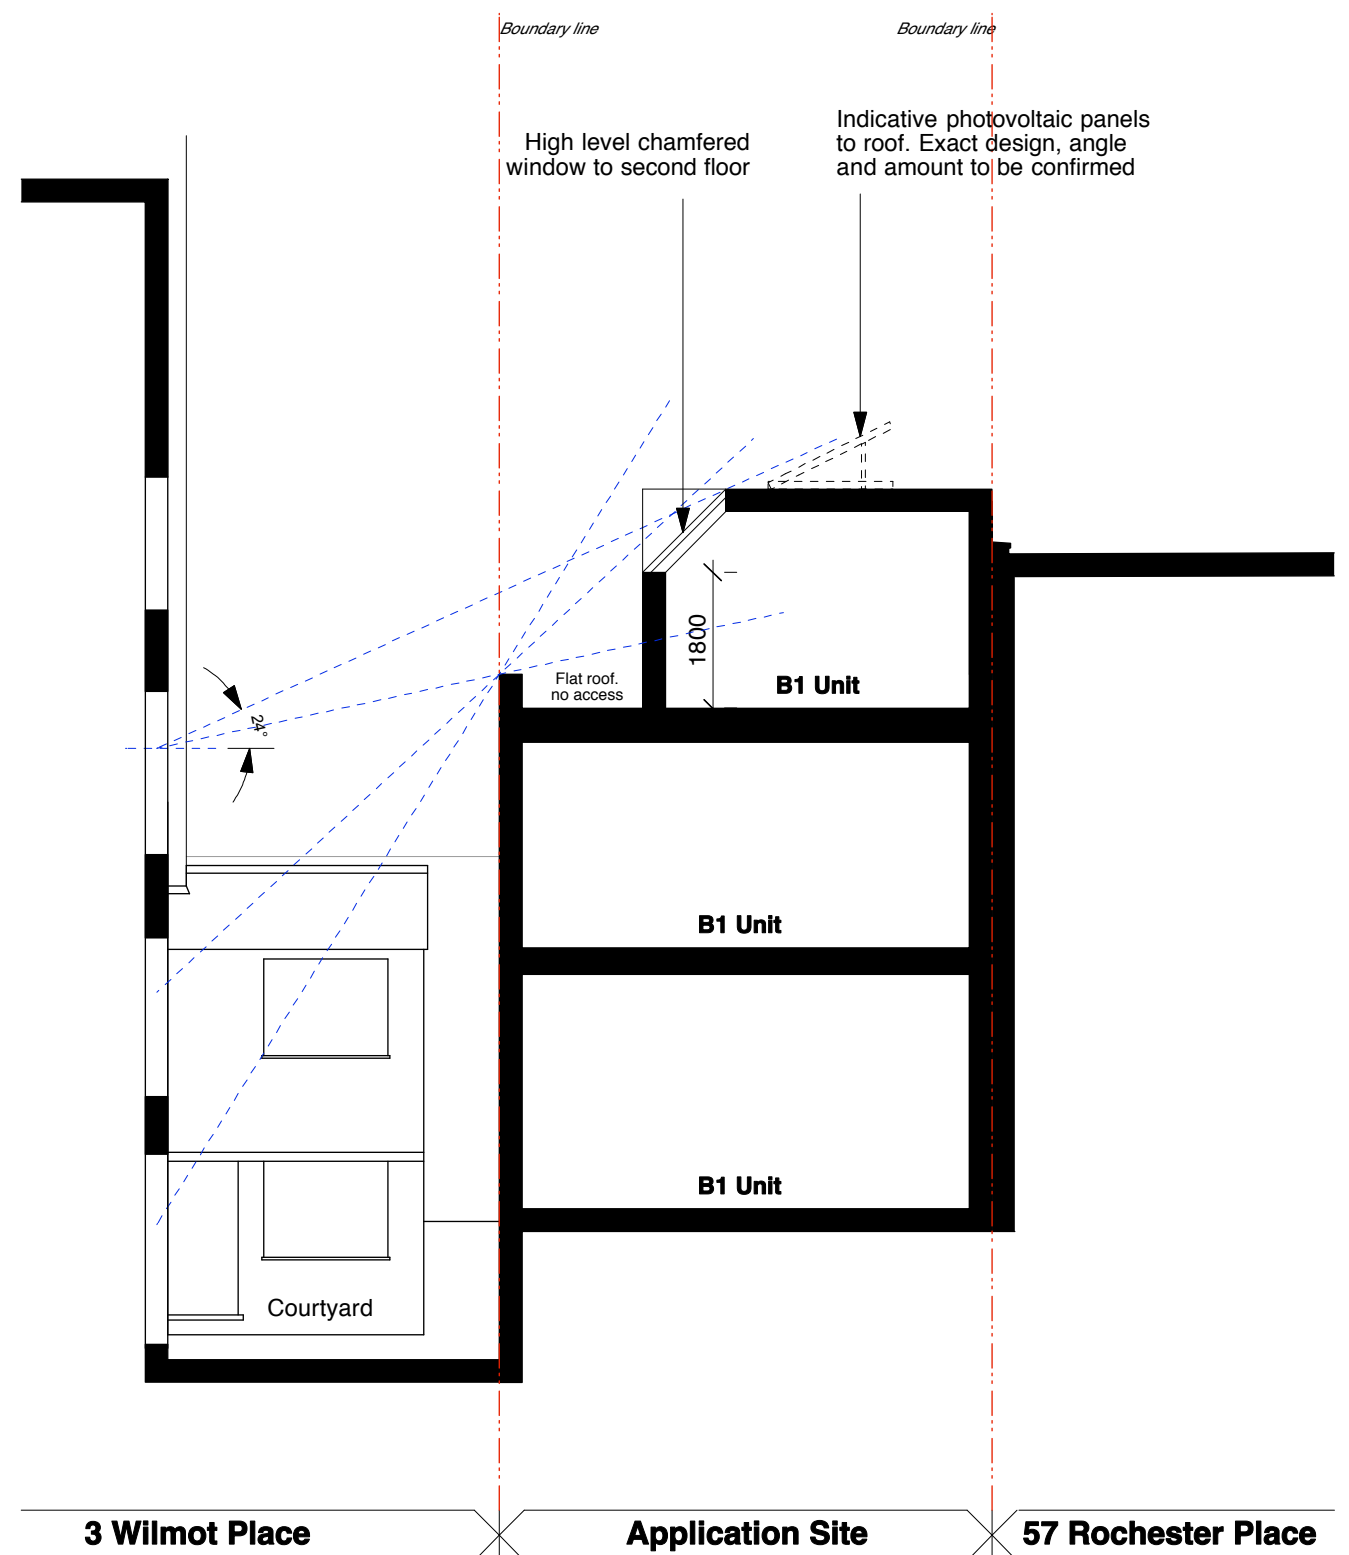

PROPOSED: ELEVATIONS E AND F

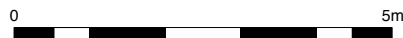

PRELIMINARY

This layout is preliminary and for development use only and will require approval of local authorities and building control.

All dimensions approximate based on preliminary survey and photographs and subject to measured site survey after strip out.

All proposed structural and mechanical alterations to any of the existing are subject to structural engineer and M&E drawings.

| | | |
|---|----------|----------------------|
| | | |
| | | |
| A | 25.07.12 | PV panels indicated. |
| rev. | date | notes |
| This drawing is the copyright of gpad ltd . Figured dimensions to be taken in preference to those scaled. All dimensions to be checked on site before any work proceeds. Drawing not to be used for land transfer purposes. Drawings to be read in conjunction with relevant drawings and specification. Not to be reproduced, retained or disclosed to any unauthorised person either wholly or in part without written permission. | | |
| © gpad ltd. | | |

PROPOSED: ELEVATIONS E AND F



general practice architects & designers
gpap ltd. 6 acton st, london. wc1x 9na
t: 020 7833 0222 f: 020 7833 2220
e - mail: info@gpapltd.com
web: www.gpapltd.com