




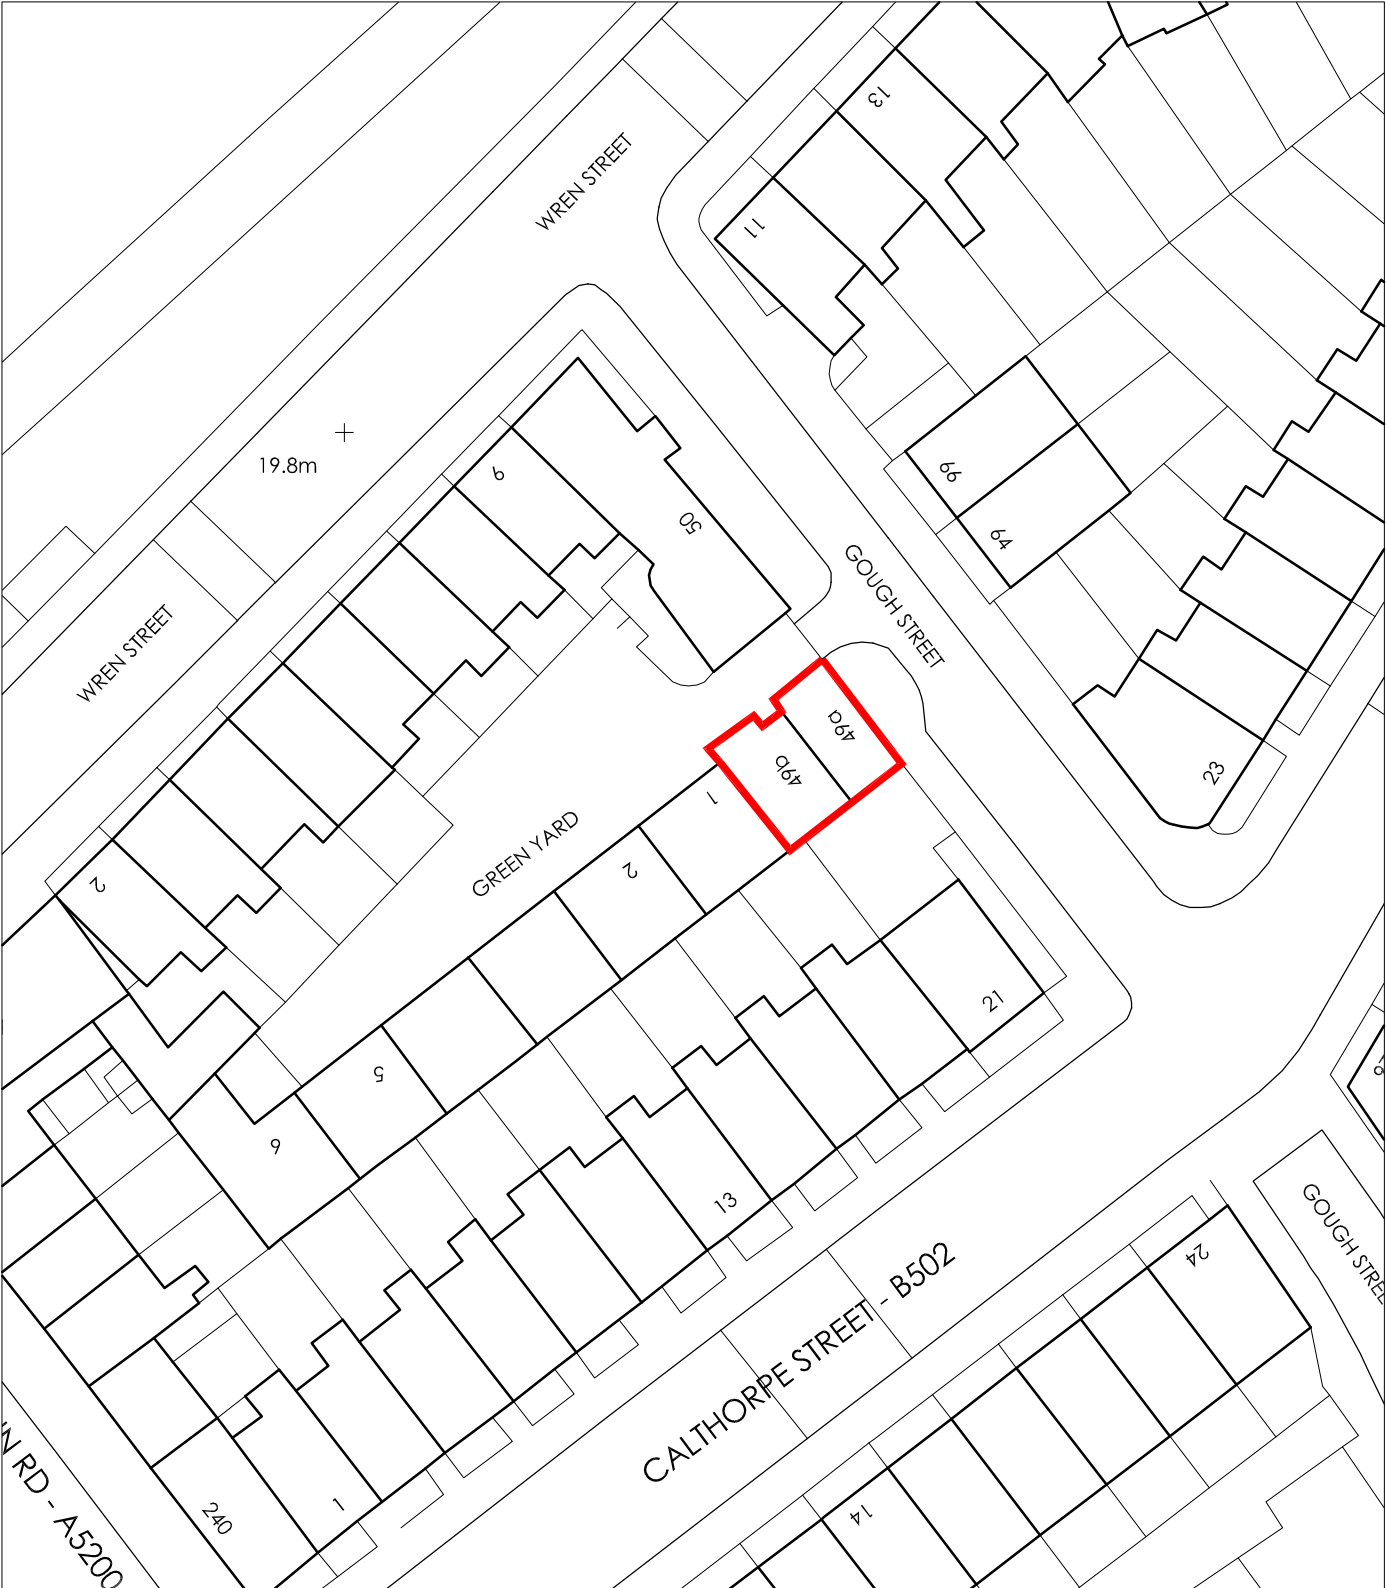

SCALE : 1:500@A3

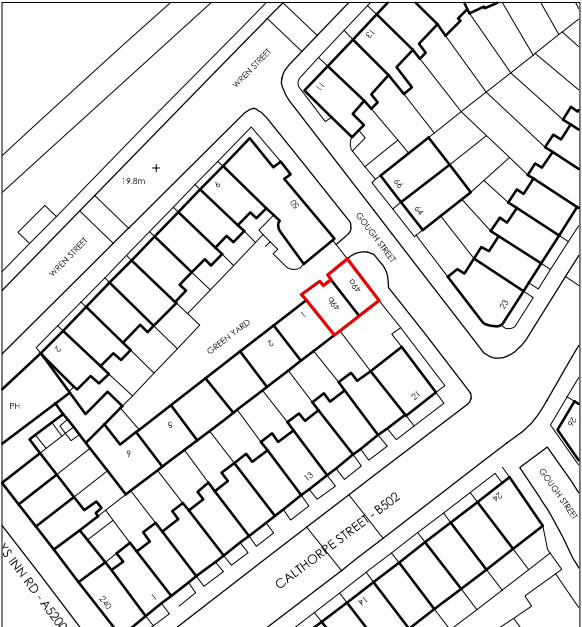

SCALE : 1:1250@A3

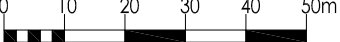

Amendments
*

LICENCE NUMBER 100020449



DO NOT SCALE FOR CONSTRUCTION



BUILDING SURVEYING
ARCHITECTURE
PROJECT MANAGEMENT
QUANTITY SURVEYING

HOLMBURY HOUSE
DORKING BUSINESS PARK
STATION ROAD DORKING
SURREY RH4 1HJ

T 01306 887070
F 01306 876716
admin@bpg.co.uk
www.bpg.co.uk

Project
**49 A & B GOUGH STREET,
LONDON, WC1X
WINDOW REPLACEMENT**

Client
ORIGIN HOUSING

Job No. **3469** Date **JUNE 2012**

Drawn **SD** Checked **RM**

Scale **1:500@A3** For **PLANNING**

Title
SITE LOCATION PLAN

Drawing No.
PL_15_00

Rev
