
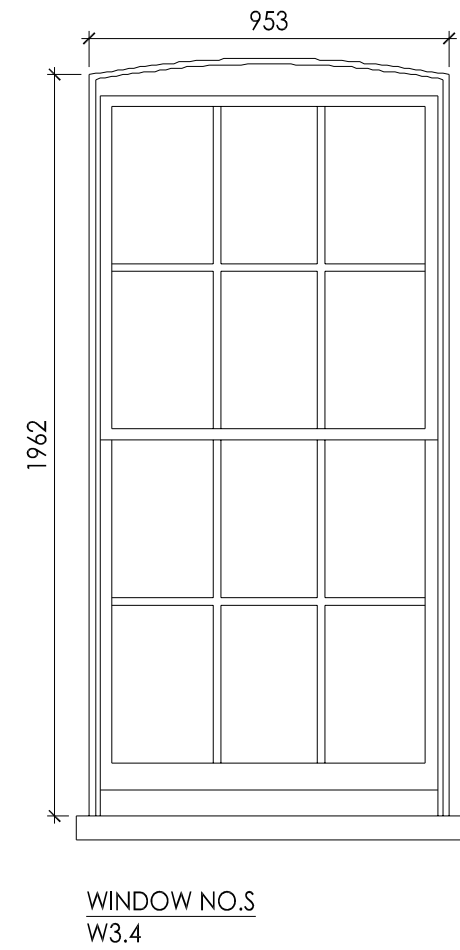
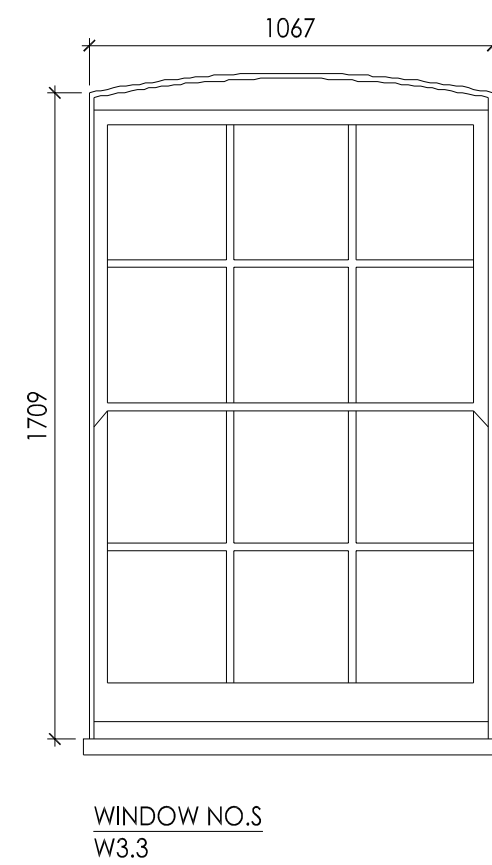
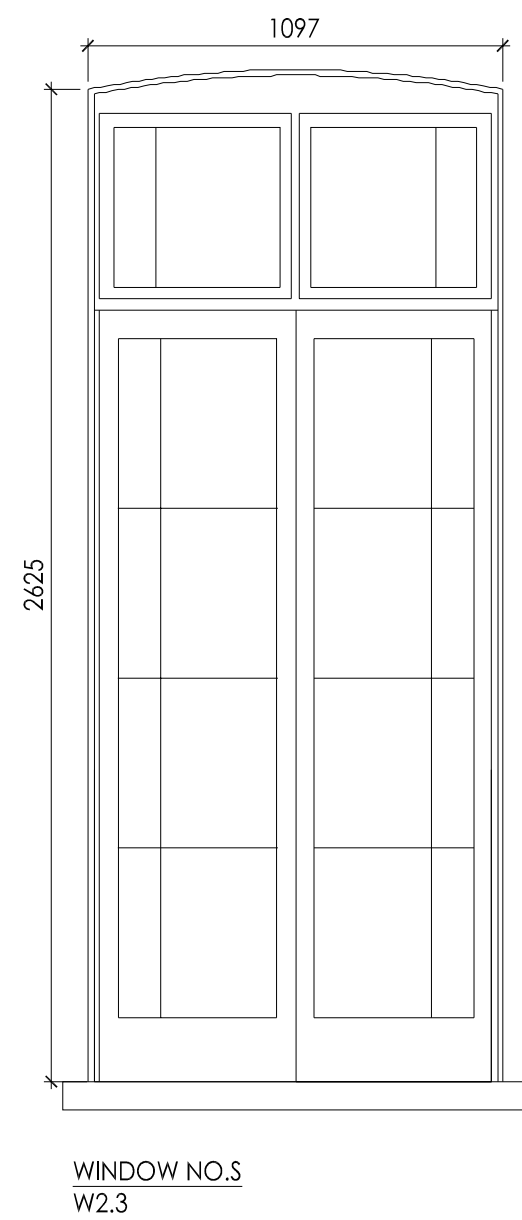
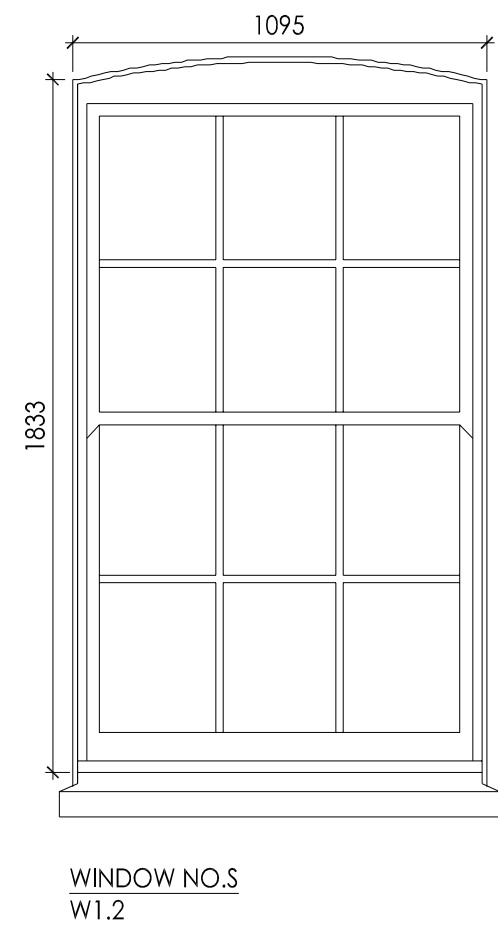
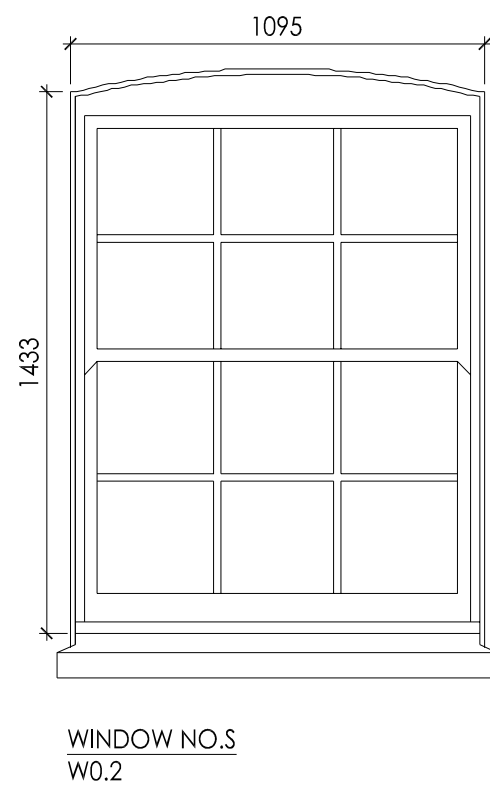
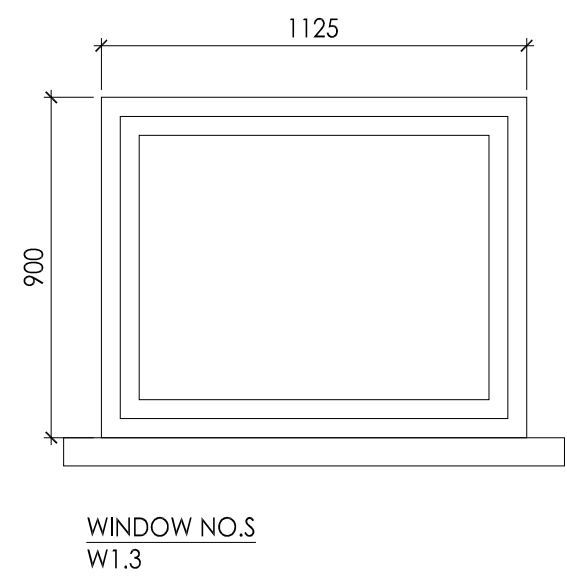
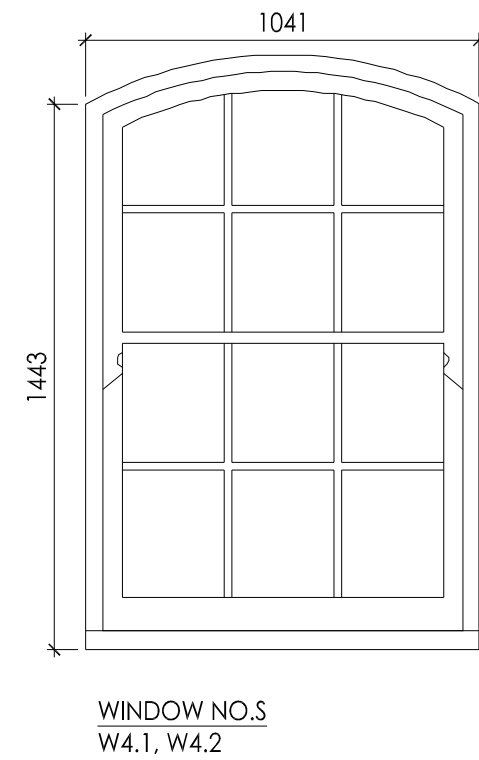
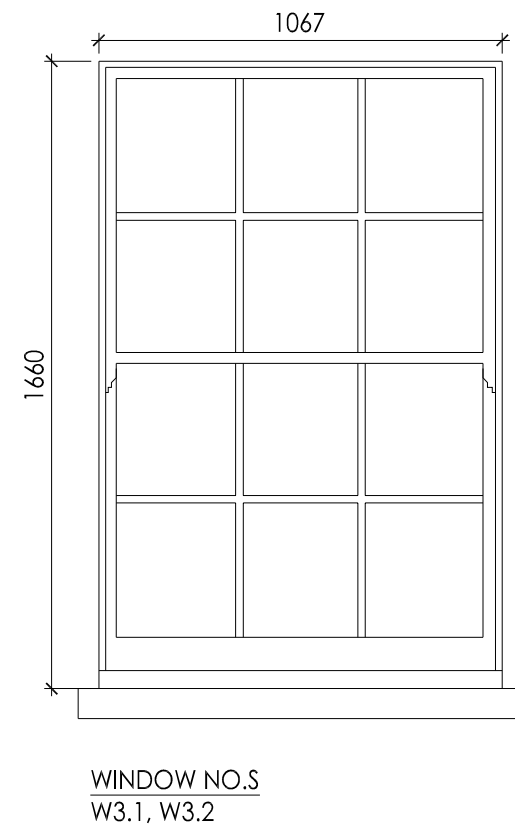
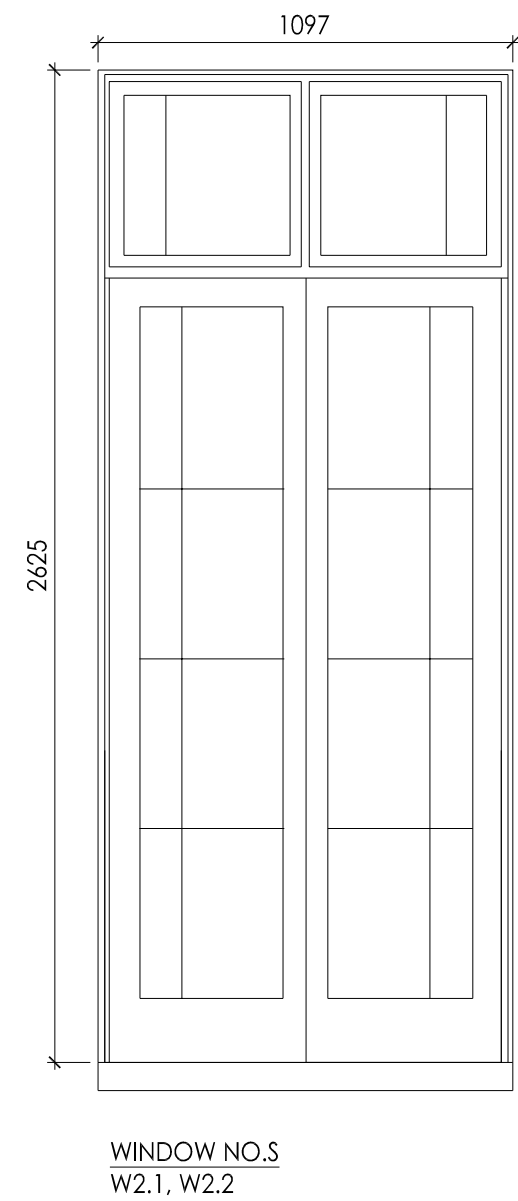
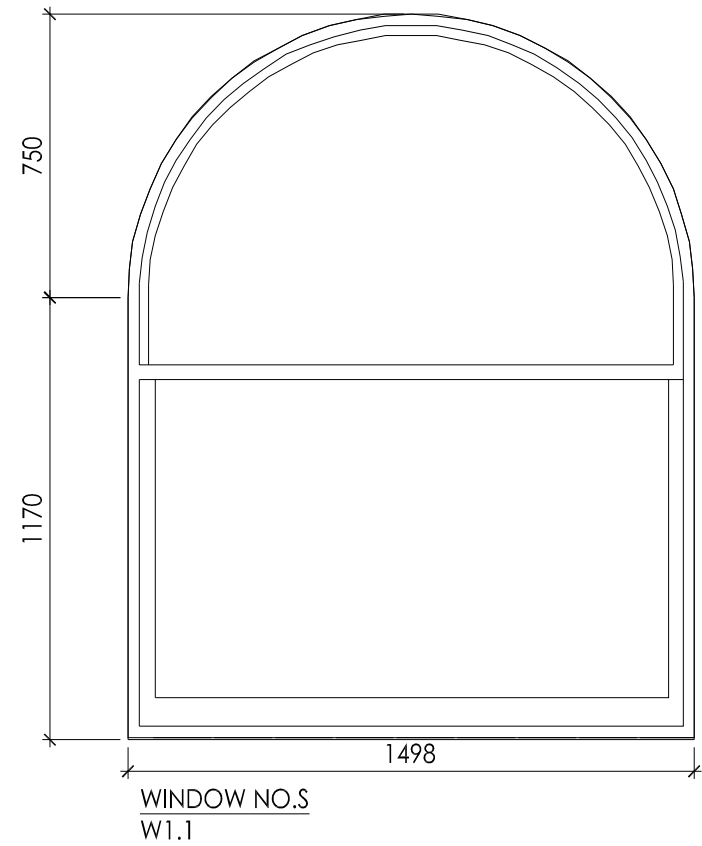


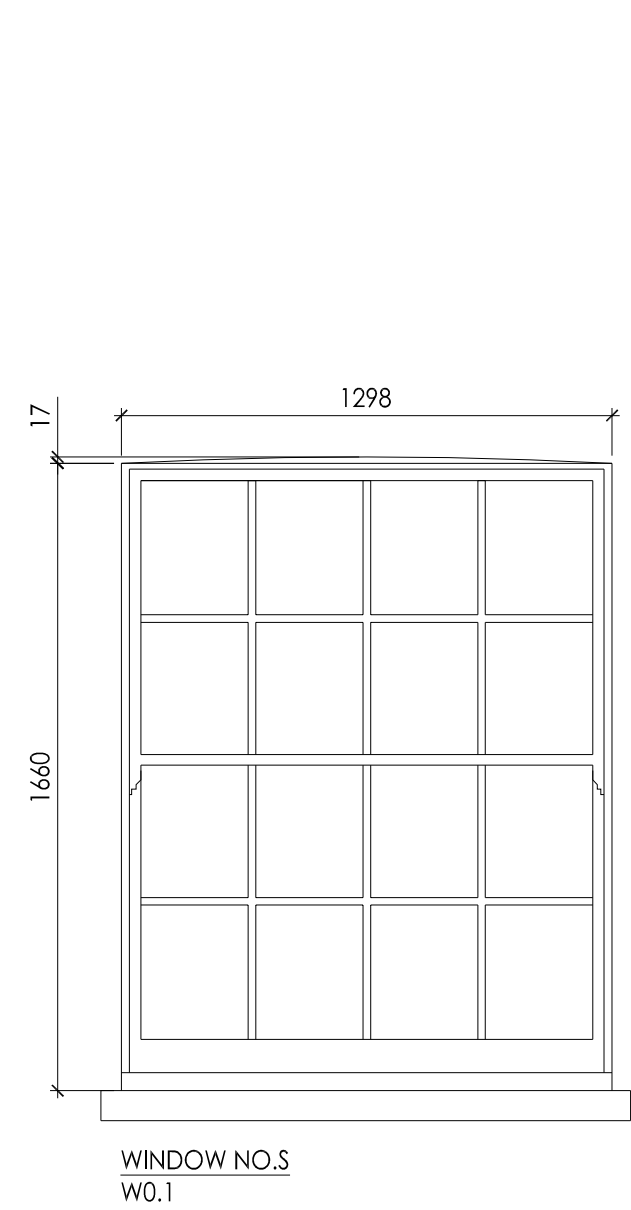

Amendments

•

LICENCE NUMBER 100020449

DO NOT SCALE FOR CONSTRUCTION



BUILDING SURVEYING
ARCHITECTURE
PROJECT MANAGEMENT
QUANTITY SURVEYING

HOLMBURY HOUSE
DORKING BUSINESS PARK
STATION ROAD DORKING
SURREY RH4 1HJ

T 01306 887070
F 01306 876716
admin@bpg.co.uk
www.bpg.co.uk

PROJECT

31 MORNINGTON CRES,
FLATS A-E, LONDON, NW1
WINDOW REPLACEMENT

CLIENT

ORIGIN HOUSING

3469	DATE	JULY 2012
DRAWN SD	CHECKED	RM
SCALE 1:20 @ A1	FOR	PLANNING

TITLE
WINDOW SCHEDULE

DRAWING NO.	REV
3469/PL_9_03	*