


Position of projected sign


Position of wall mounted menu in doorway recess

Monmouth Street Elevation
Scale 1:50

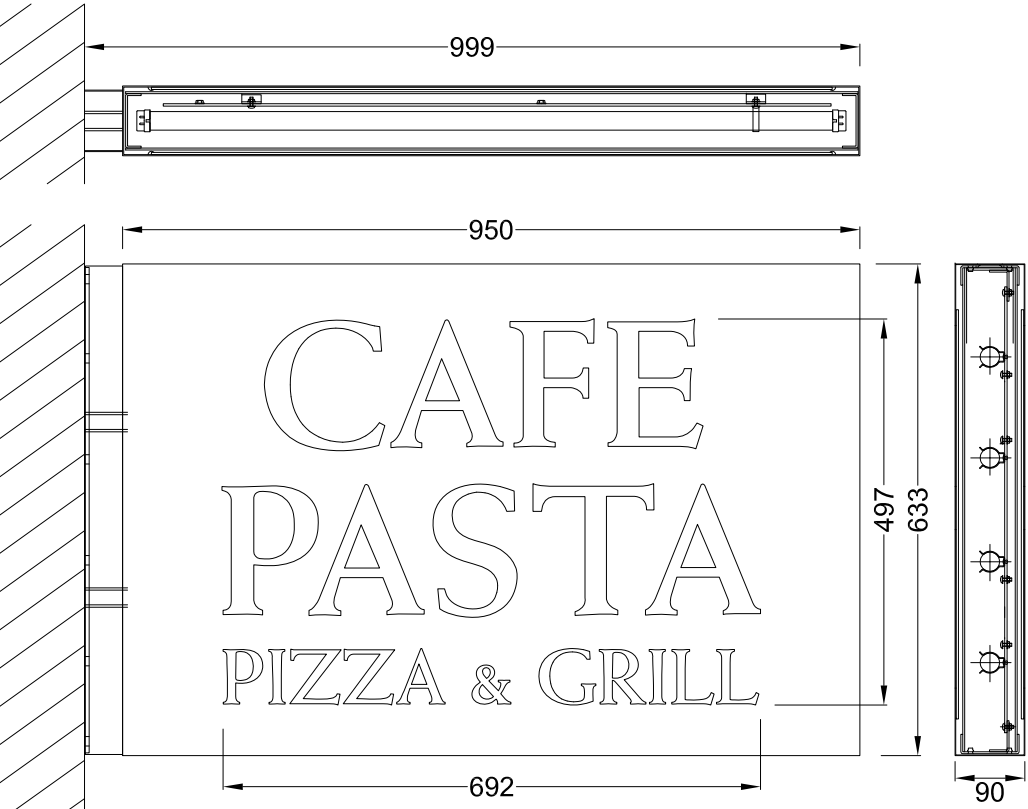

Projected Sign - 2 off
Scale 1:10
2.5mm folded aluminium face panels finished gun metal grey with stencil cut text in each face, backed up with 3mm cream acrylic.
3mm clear polycarbonate lighting panel fitted internally with 900mm 30w T8 coolwhite lamps.

Existing

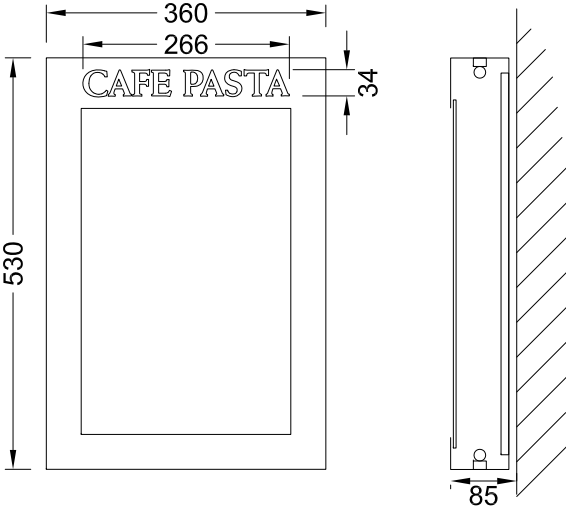

Wall mounted menu - 1 off
Scale 1:10
1.2mm folded descaled stainless steel front and back box finished gun metal grey.
6.4mm laminated glass window.
Coolwhite tubes fitted into the top and bottom recesses for internal illumination of the menu.
Standard chrome lock with a continuous hinge.

		Client Wildwood		
		Address/Job details 184 Shaftesbury Avenue London WC2H 8JB		
		Existing Signs		
		Job No		
Drawn by DN		Date 23/07/12		
Scale As specified (A3)		Drawing No 329865-1		Rev