



Proposed

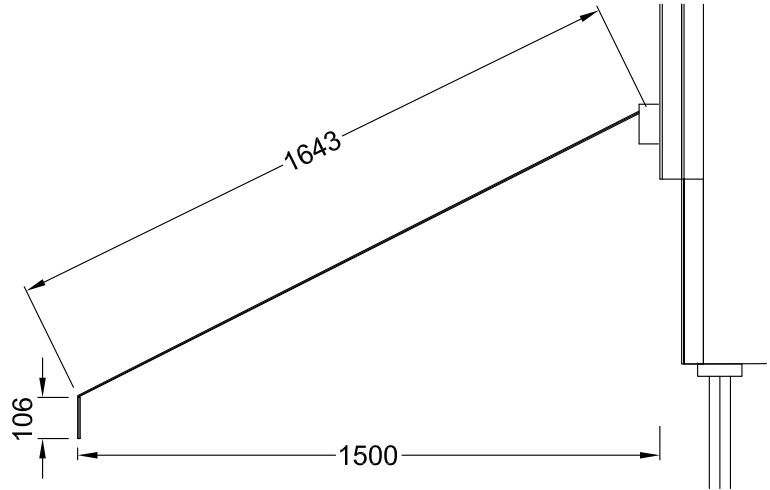

Monmouth Street Elevation
Scale 1:50

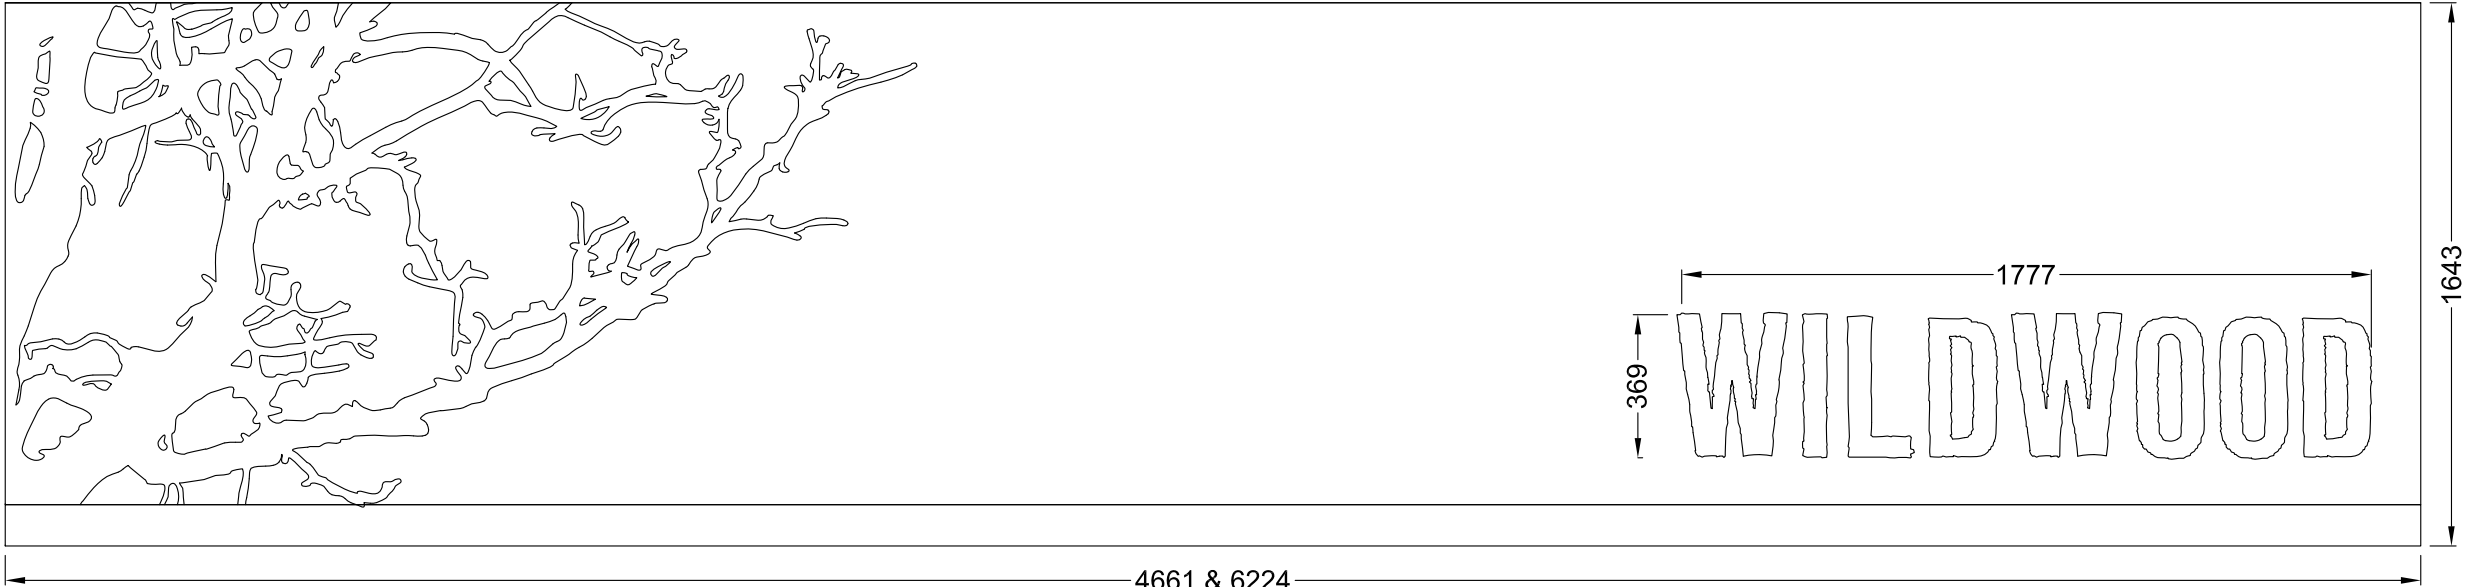

Awning - 2 off
Scale 1:20
New canvas awnings fitted within new awning boxes fitted below the fascia panel.
New electro-mechanical operating system.
Awning box finished dark green.
Canvas is printed dark green with text and logo in a lighter green.
Non illuminated.

A Projected sign added 30/07/12

 <div>Technical Signs Floor 1 - Unit 3 Hille Business Centre 132 St Albans Road Watford, Herts, WD2 4AE Tel: 01923 811999 Fax: 01923 811998 E-mail: info@technicalsigns.co.uk</div>	Client Wildwood		
	Address/Job details 184 Shaftesbury Avenue London WC2H 8JB		
			Proposed Signs
Job No			
Drawn by DN	Date 23/07/12		
Scale As specified (A3)	Drawing No 329865-4	Rev A	