




SECTION A-A
EXISTING. 1:50



UPPER FLAT:
SUBJECT OF APPLICATION

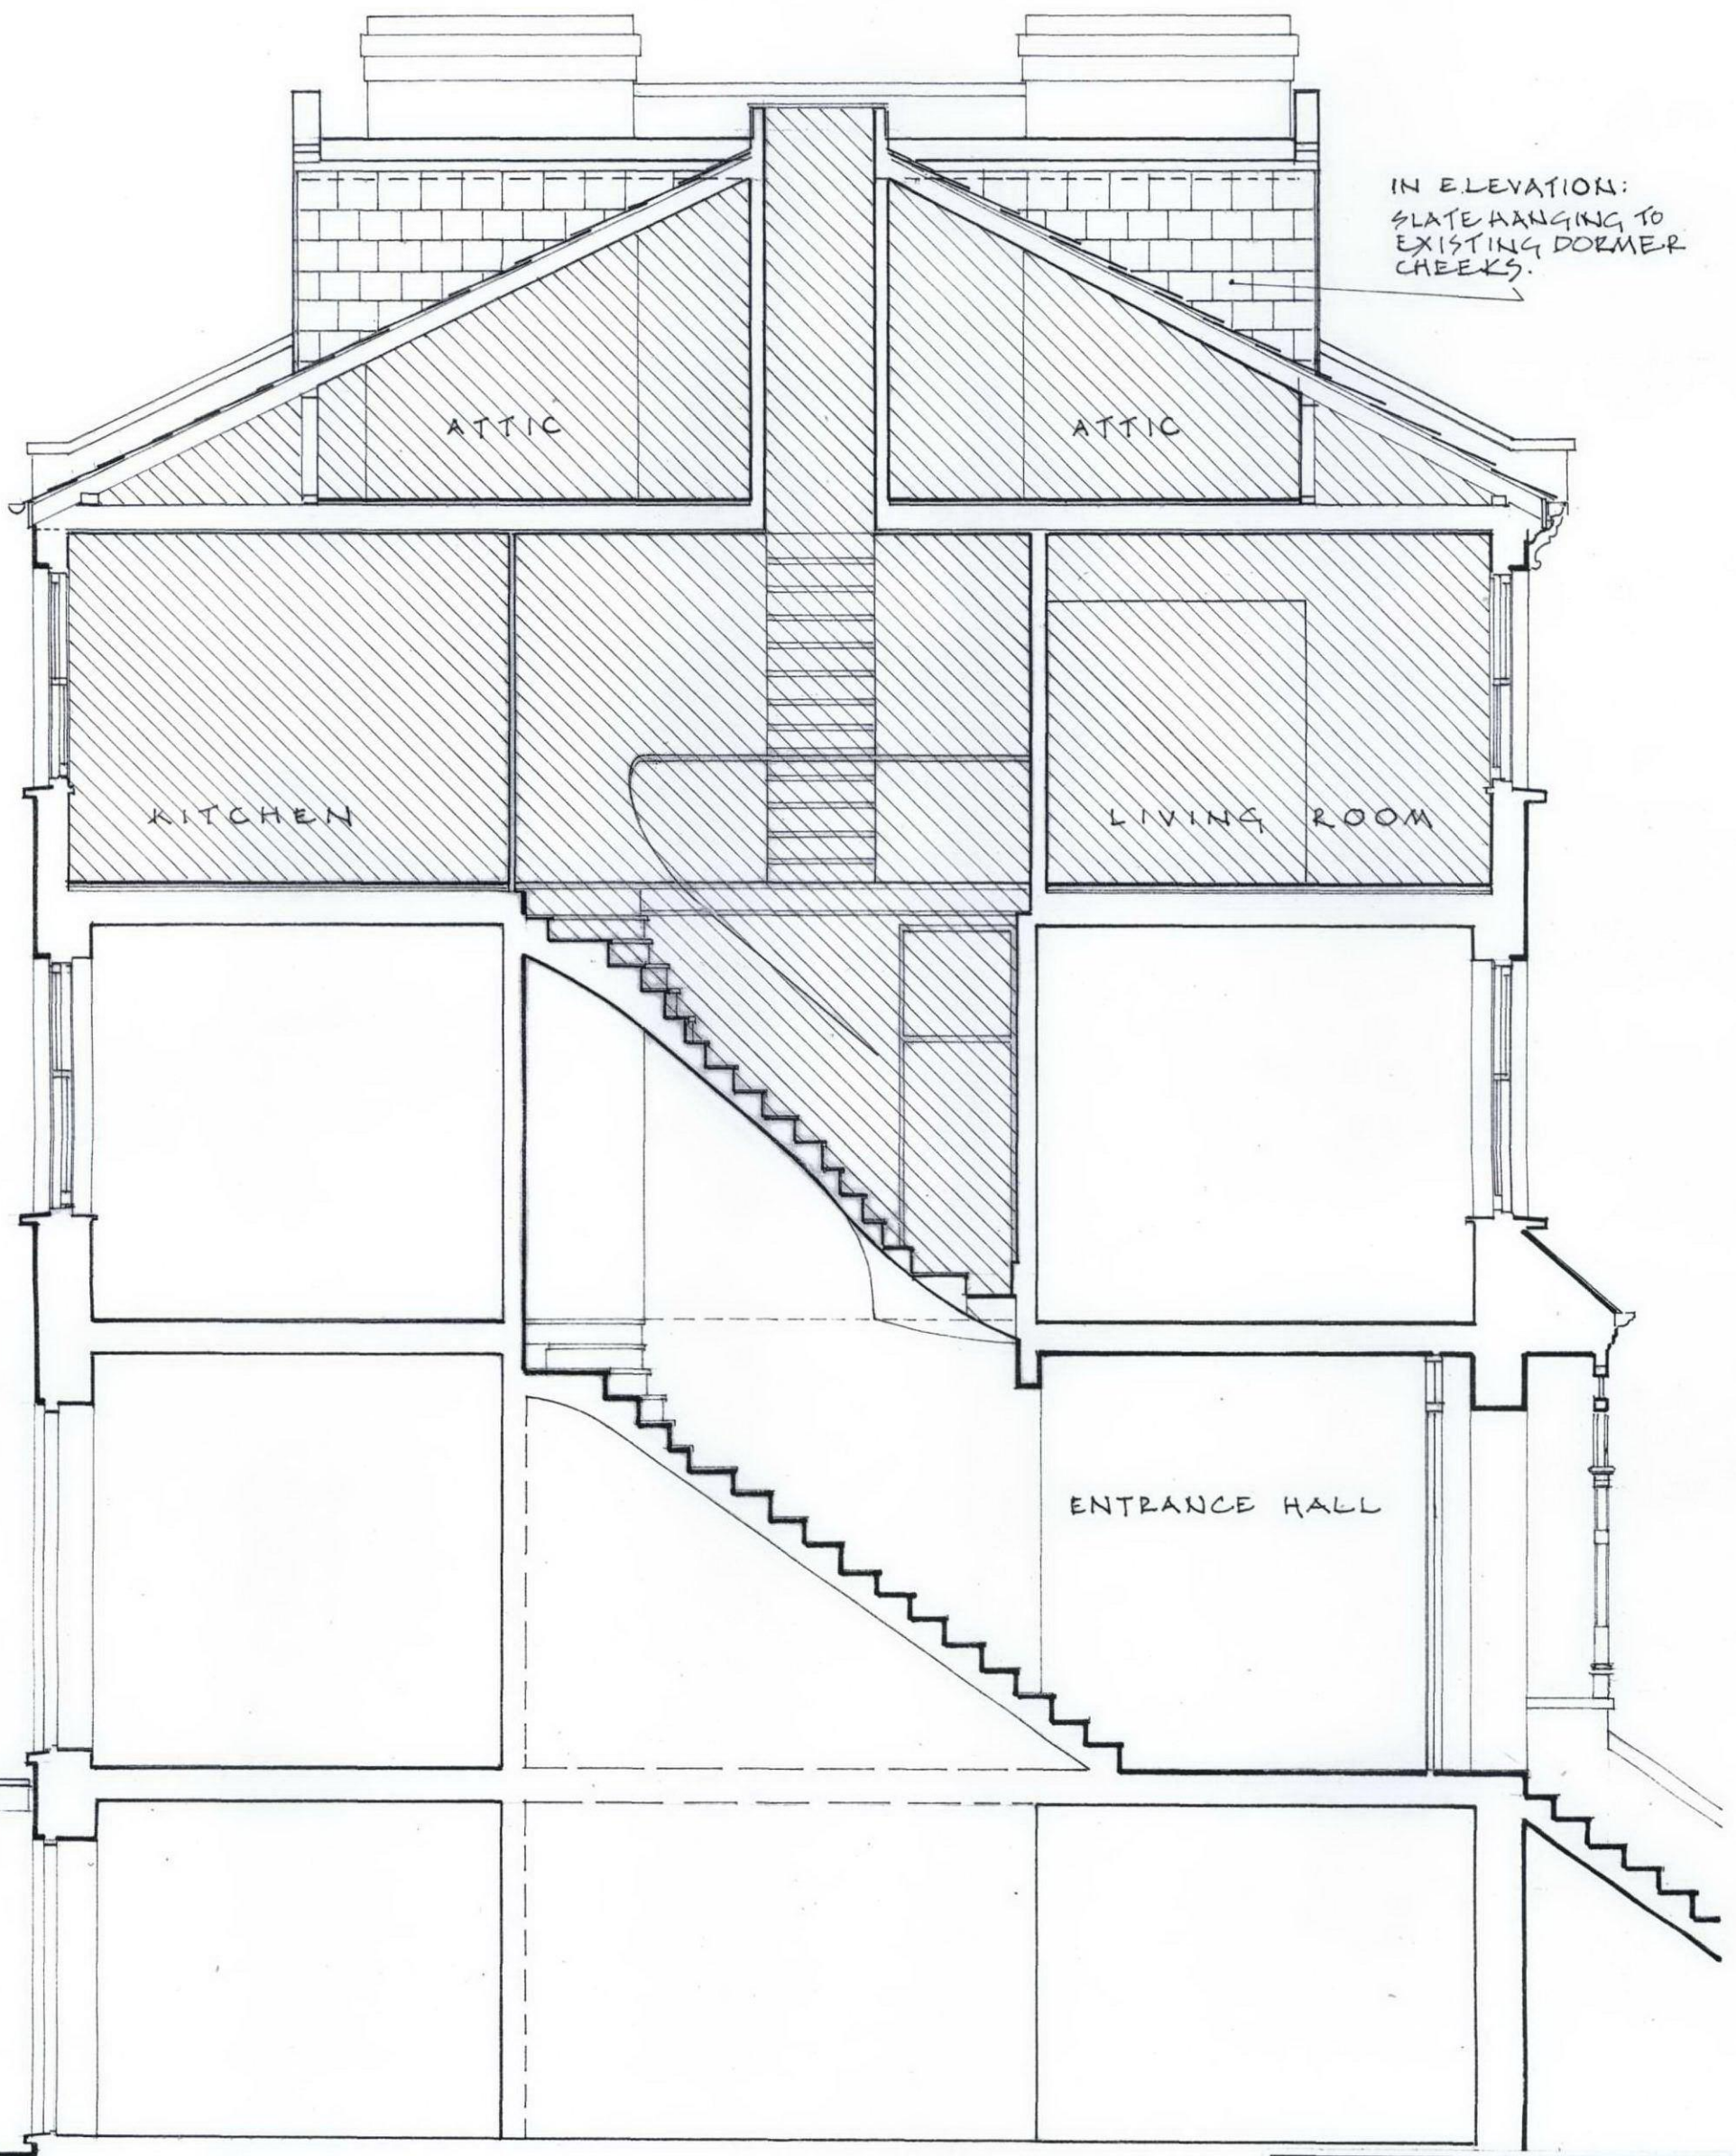

ALTERATIONS TO
8 CARLINGFORD ROAD
LONDON NW3 1RX

Christopher M Phillips Architect
31 Grafton Road London NW5 3DX
T/F 020 7485 3578 christo.phillips@btconnect.com

Drawing title:
EXISTING BUILDING
LONG SECTION A-A

Scale: 1:50 at A3

Date: May 2012

DRAWING NO. 799.2

Rev'n: A