

FACE OF DORMER ON EXISTING ALIGNMENT

FACE OF DORMER ON EXISTING ALIGNMENT

BATHROOM



BEDROOM 1

KITCHEN / DINING

LIVING ROOM

2280 AS EXISTING

SECTION C.C

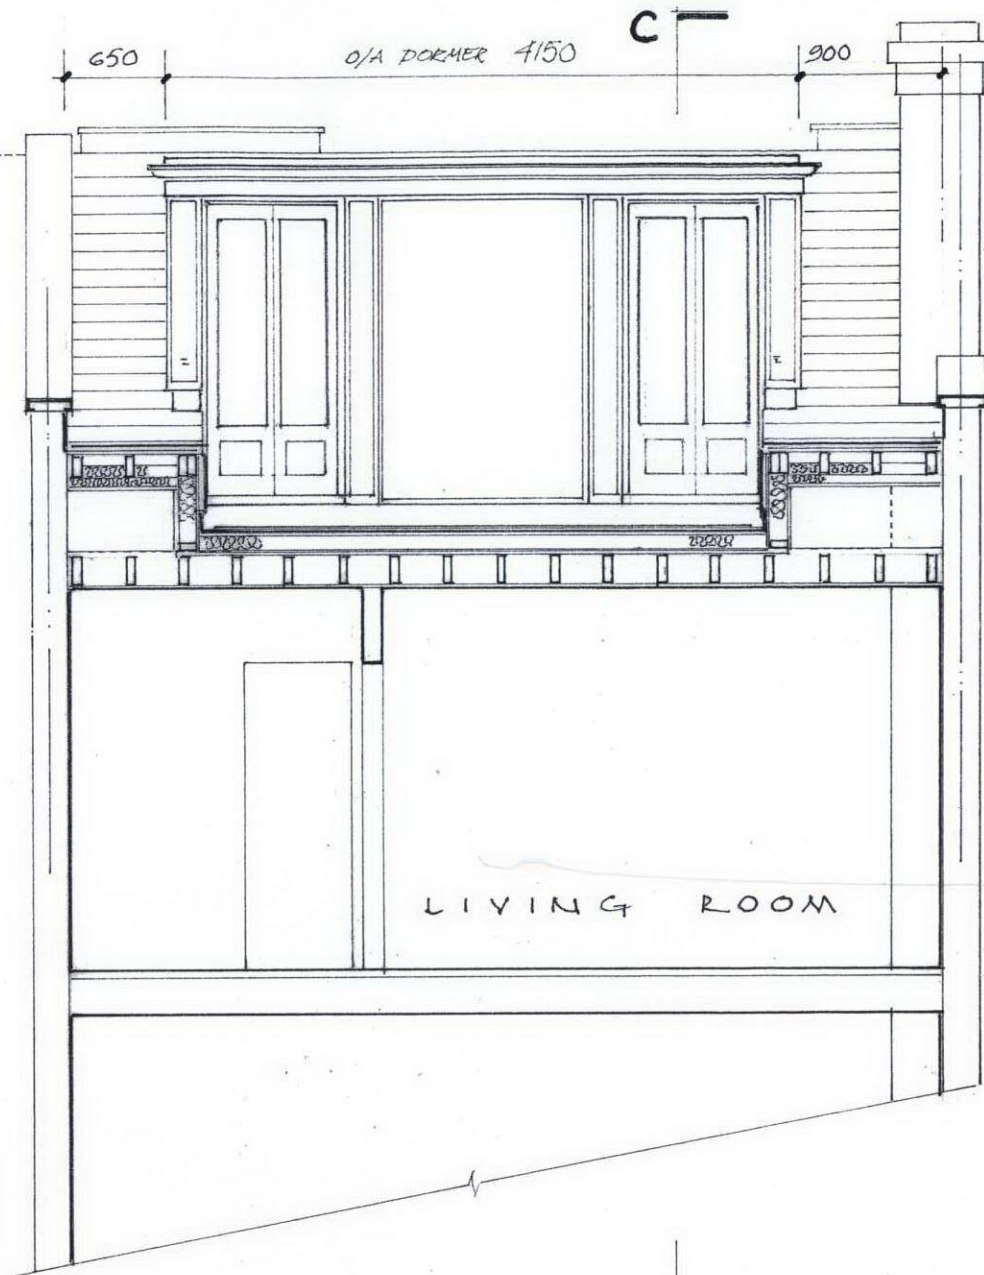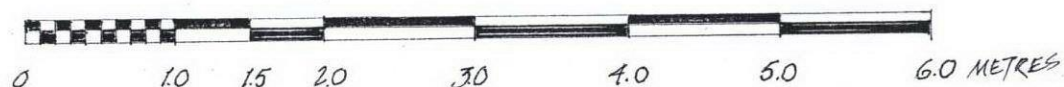

SECTION B.B

ALTERATIONS TO
8 CARLINGFORD ROAD
LONDON NW3 1RX

Christopher M Phillips Architect
31 Grafton Road London NW5 3DX
T/F 020 7485 3578 christo.phillips@btconnect.com

Drawing title:
PROPOSED DORMER ENLARGEMENT
SECTIONS B.B AND C.C

Scale: 1:50 at A3

Date: March 2012

DRAWING NO. 799.7

Rev'n: A