



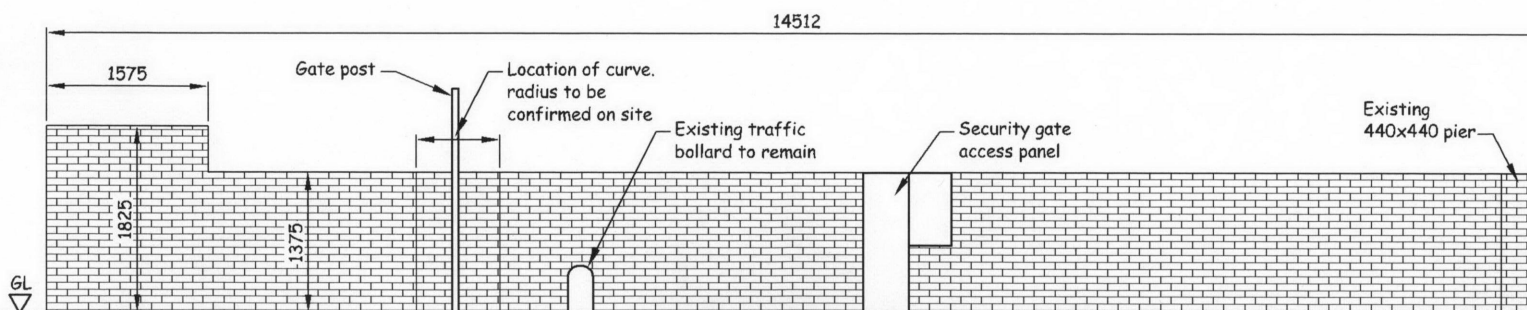

Notes

1. For General & Construction notes refer to drawing 12397 C/02

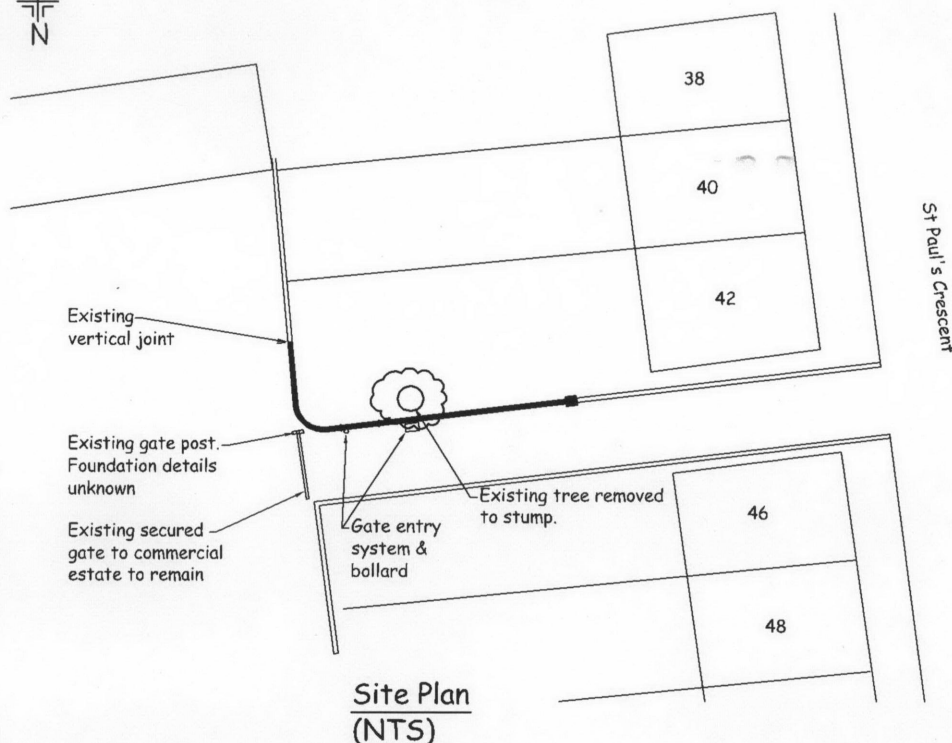

REV	DATE	AMENDMENT	BY
A	25/5/12	Revised to show existing wall layout	DW
JOHN PRYKE & PARTNERS CONSULTING ENGINEERS TEL: 01992 788188 www.johnpryke.co.uk			
PROJECT 42 ST PAULS CRESCENT LONDON NW1 9TN			SCALE @ A3 1:50
TITLE PLAN & ELEVATION OF EXISTING BOUNDARY WALL			DATE May '12
DRG. No. 12397 C/01			DRAWN DW
			CHECKED JM
			DESIGN JHP
			REV A