


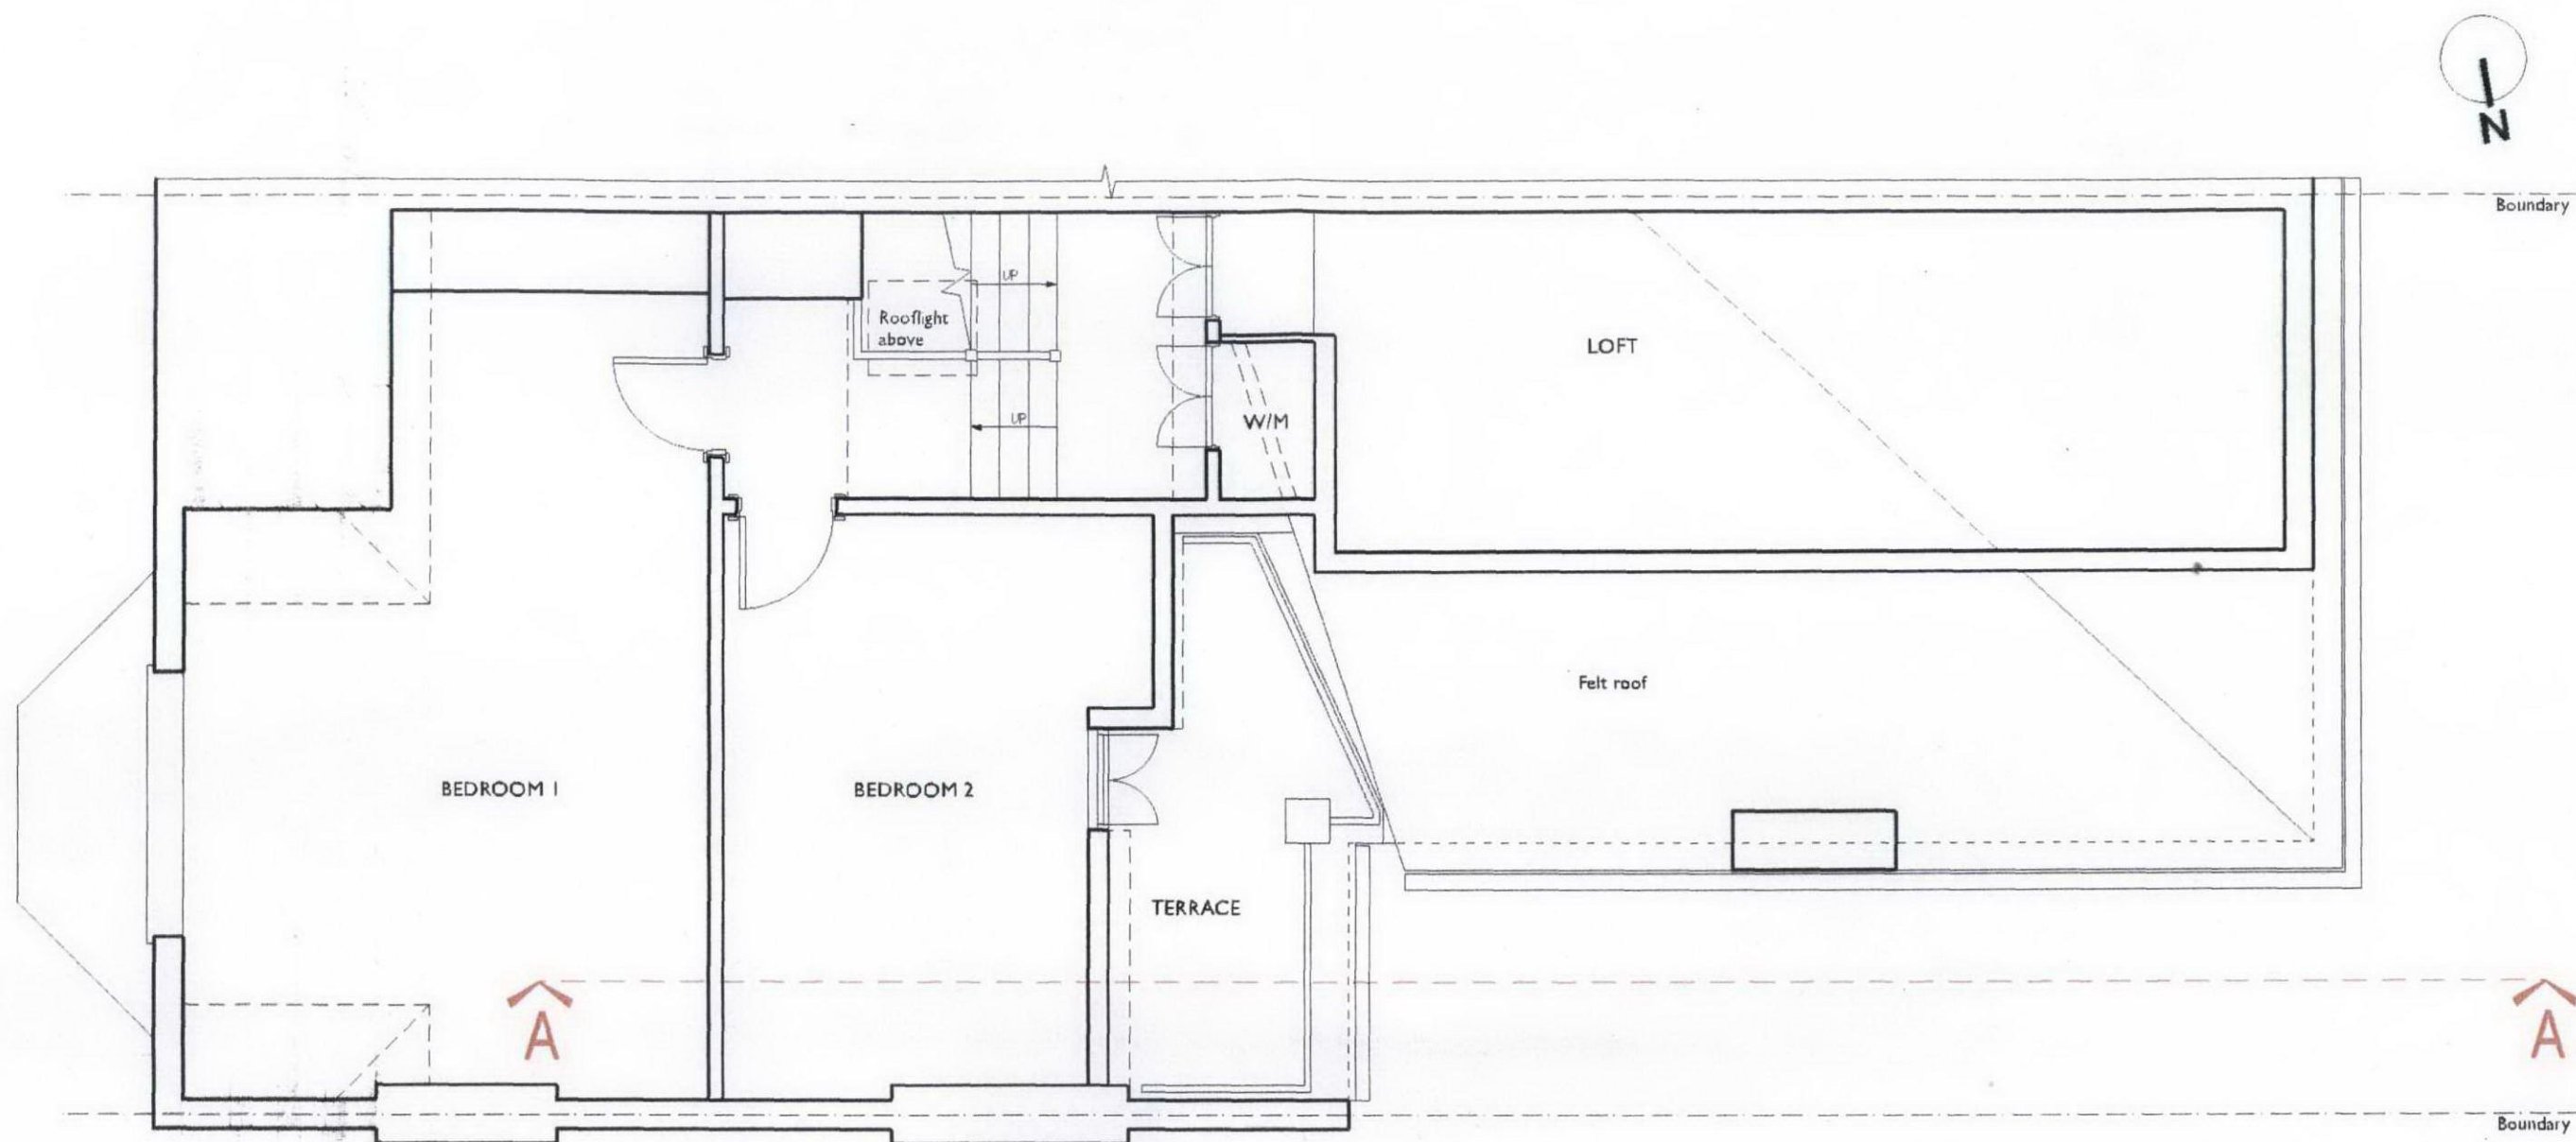

Unit 9, Shoreditch Town Hall
 380 Old Street
 London EC1V 9LT
 tel: 020 7739 0399
 mail@godsmarkarchitecture.com

No. 7 Bramshill Mansions
 85 Dartmouth Park Hill
 London NW5 1JG

Existing Second Floor

Scale 1:50@A3 Date Oct. 2011

415DP - PA01

18 JUL 2012