


# 6 Addresses

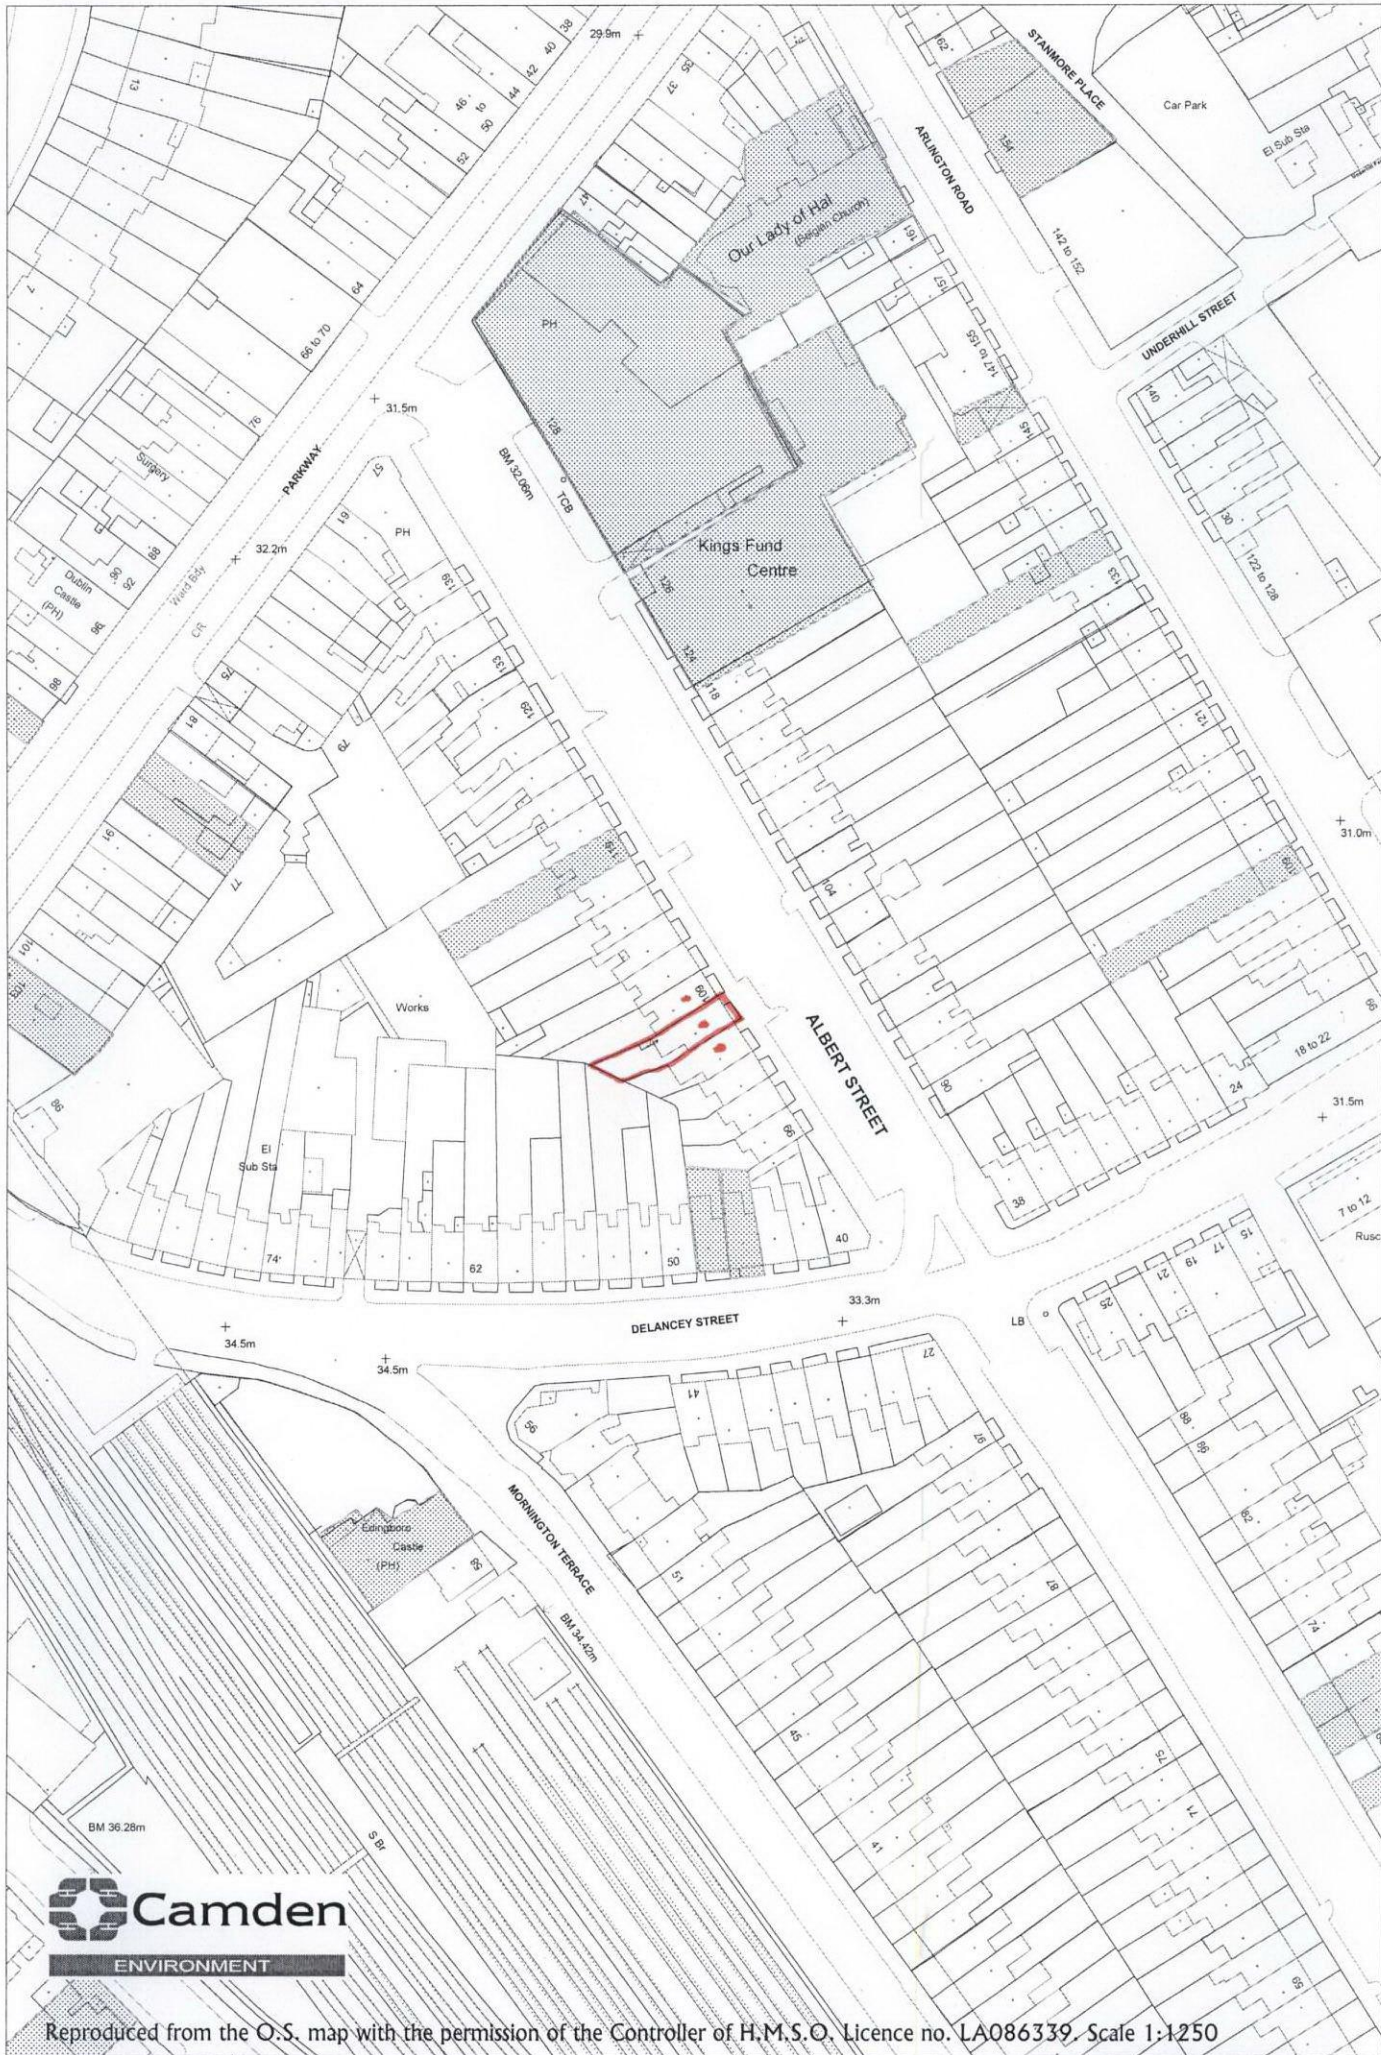

Reproduced from the O.S. map with the permission of the Controller of H.M.S.O. Licence no. LA086339. Scale 1:1250

107 Albert Street

PE9900891