




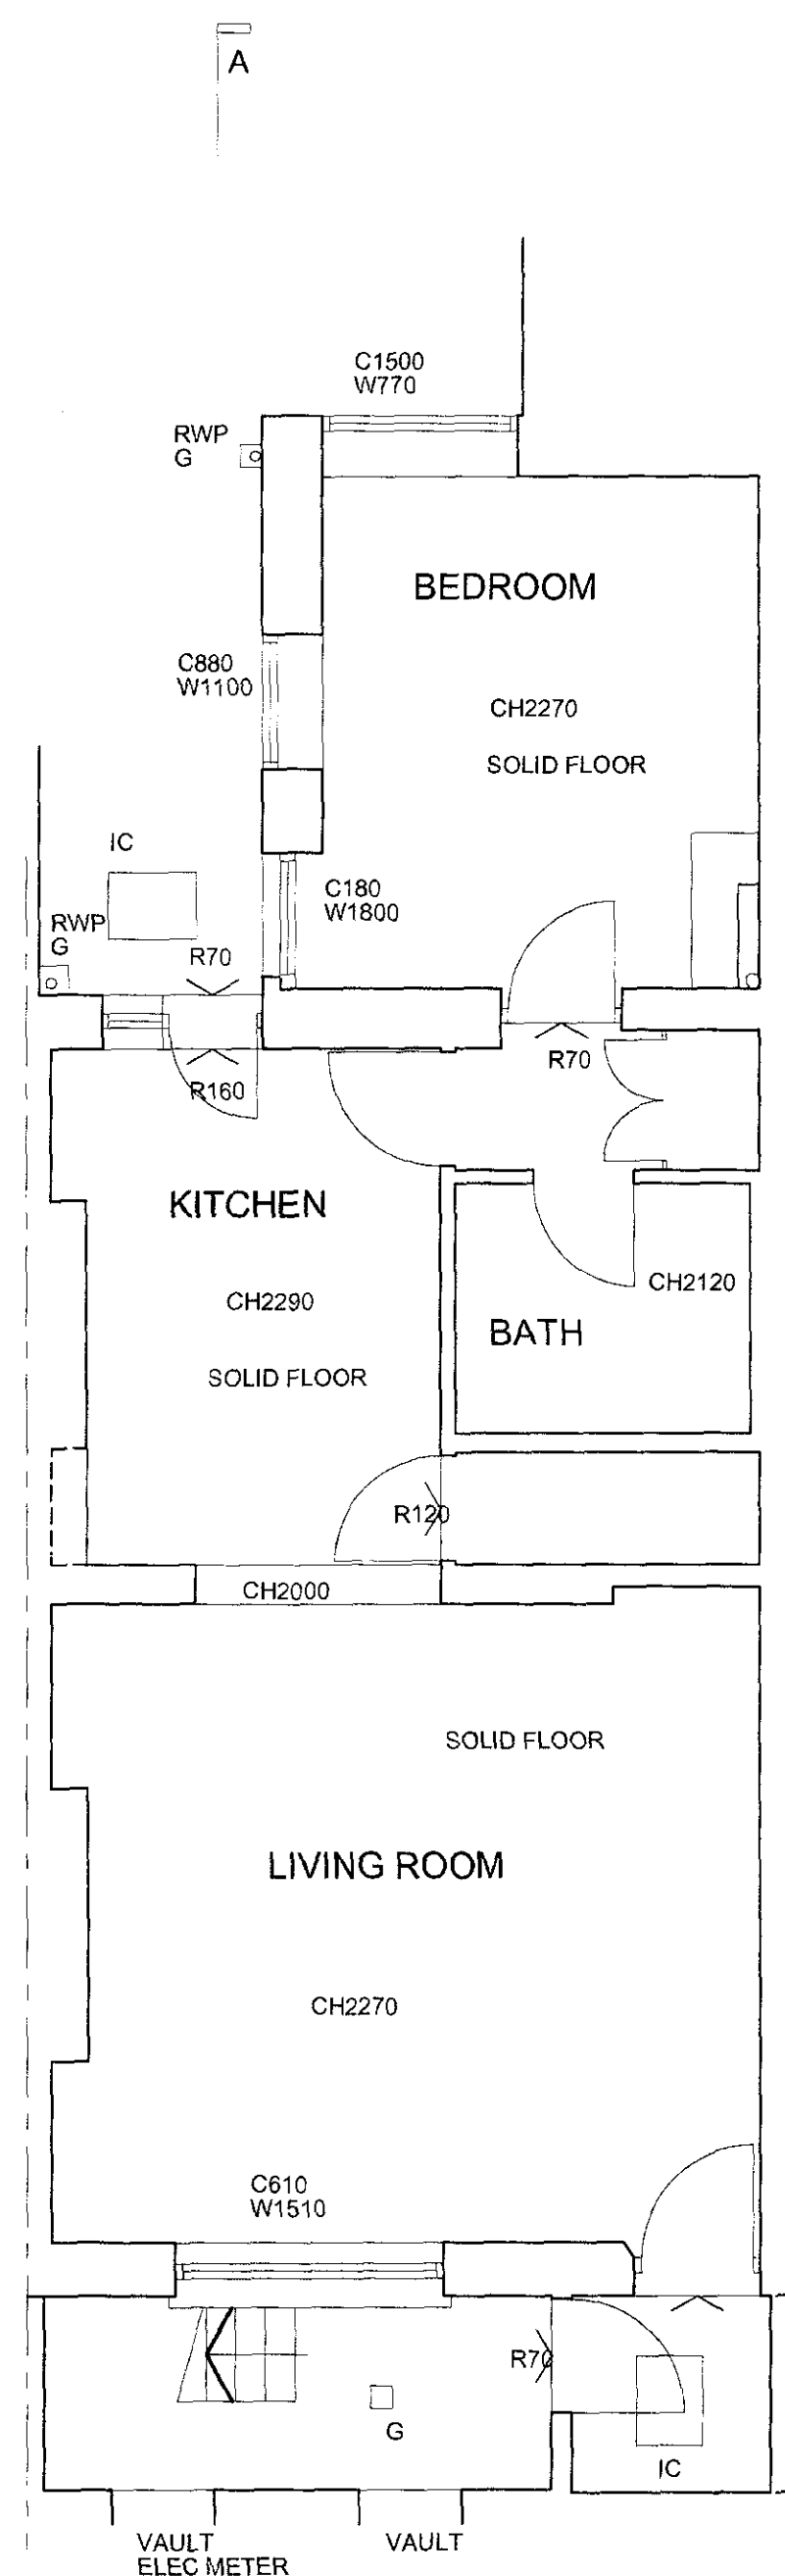


basement

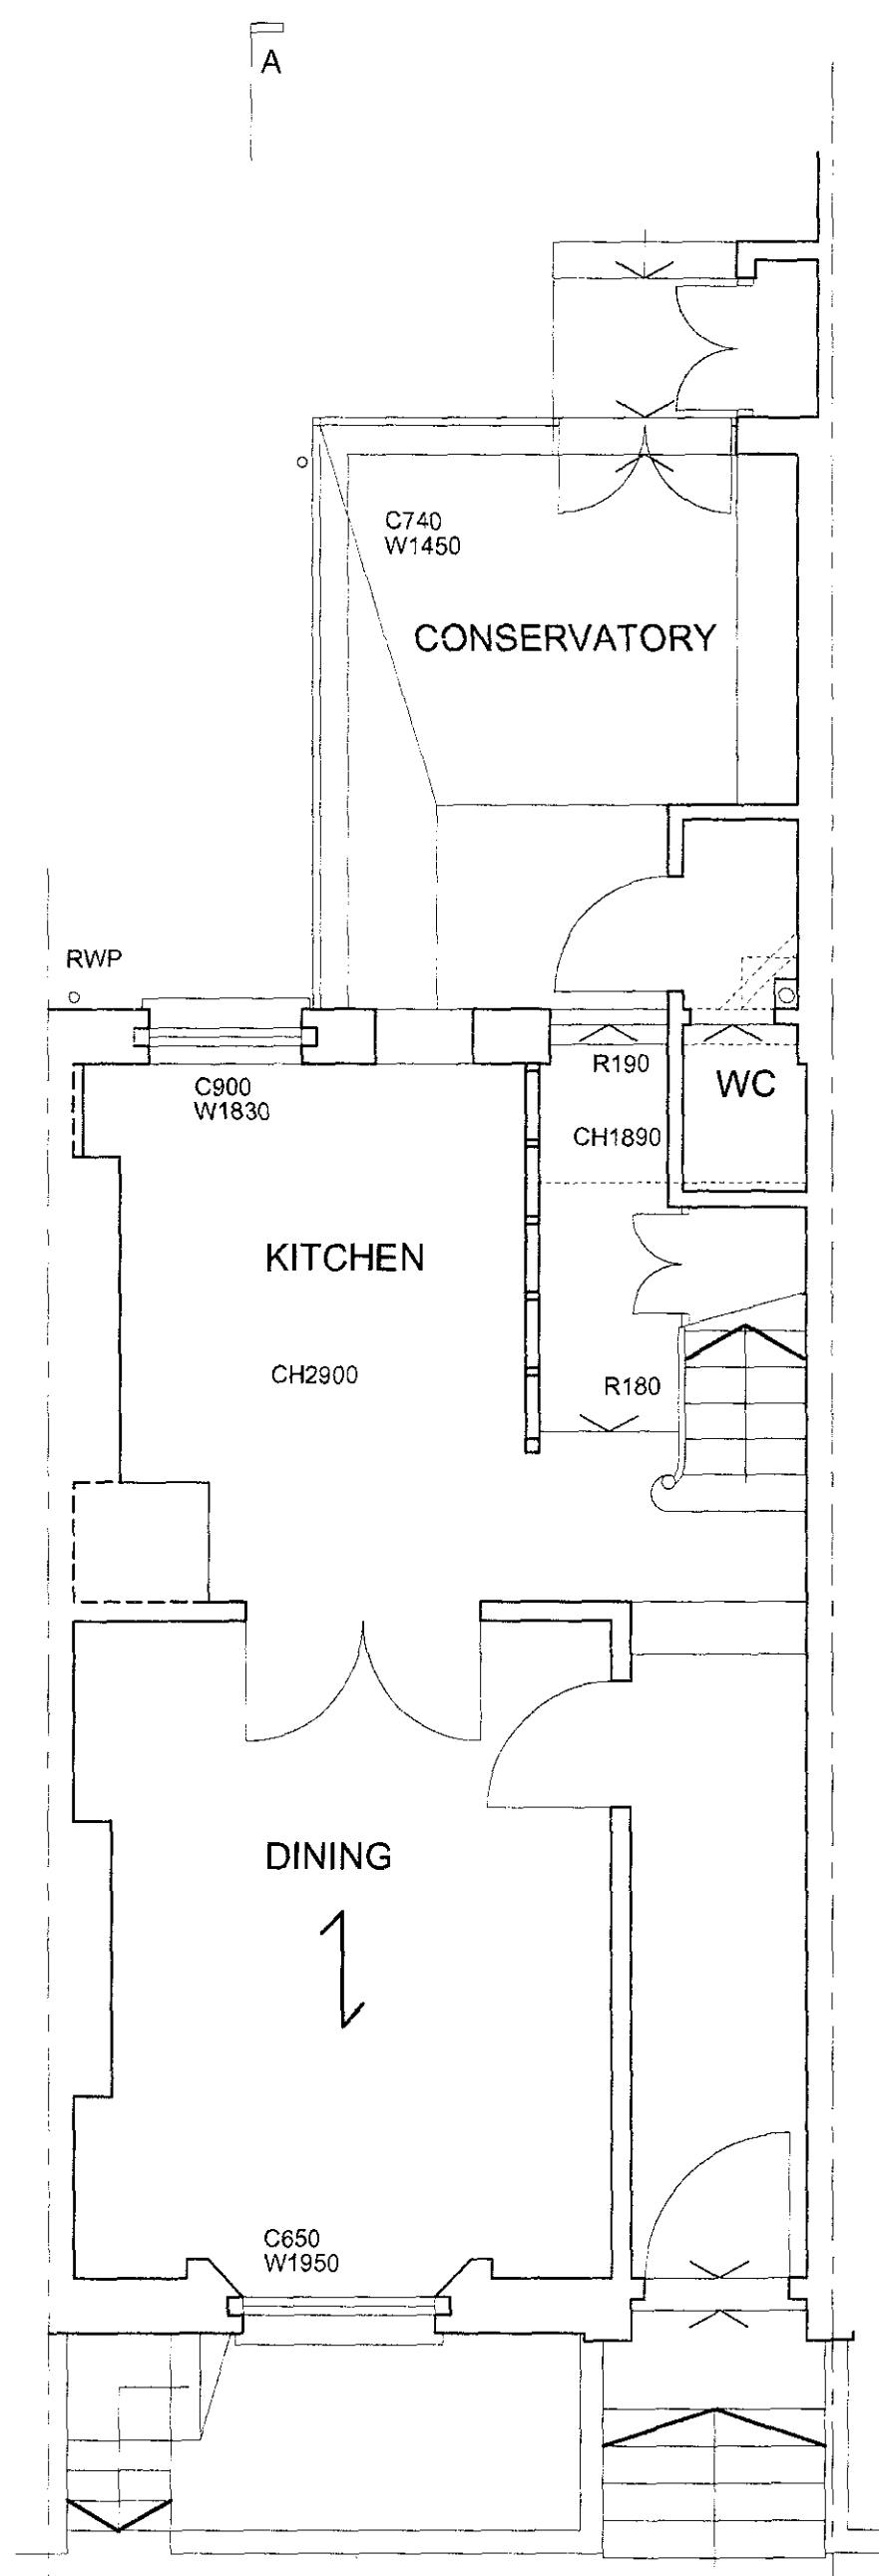


ground

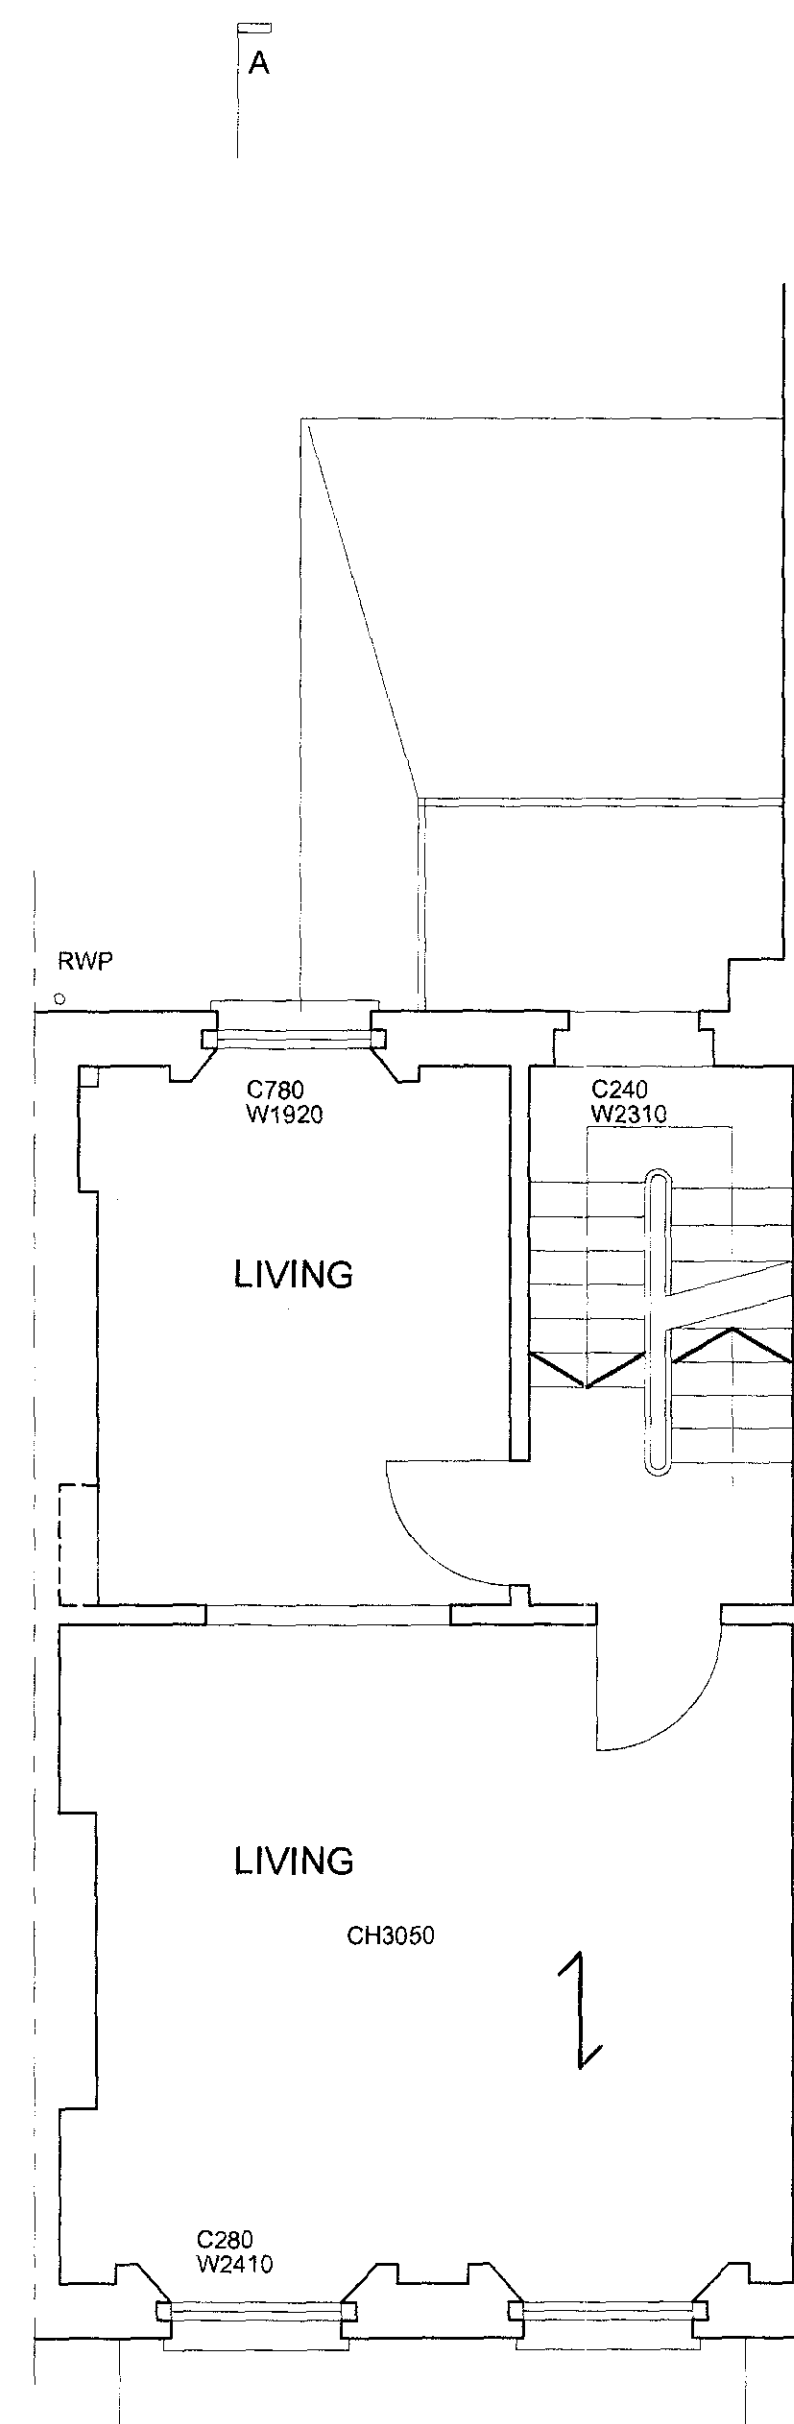

first

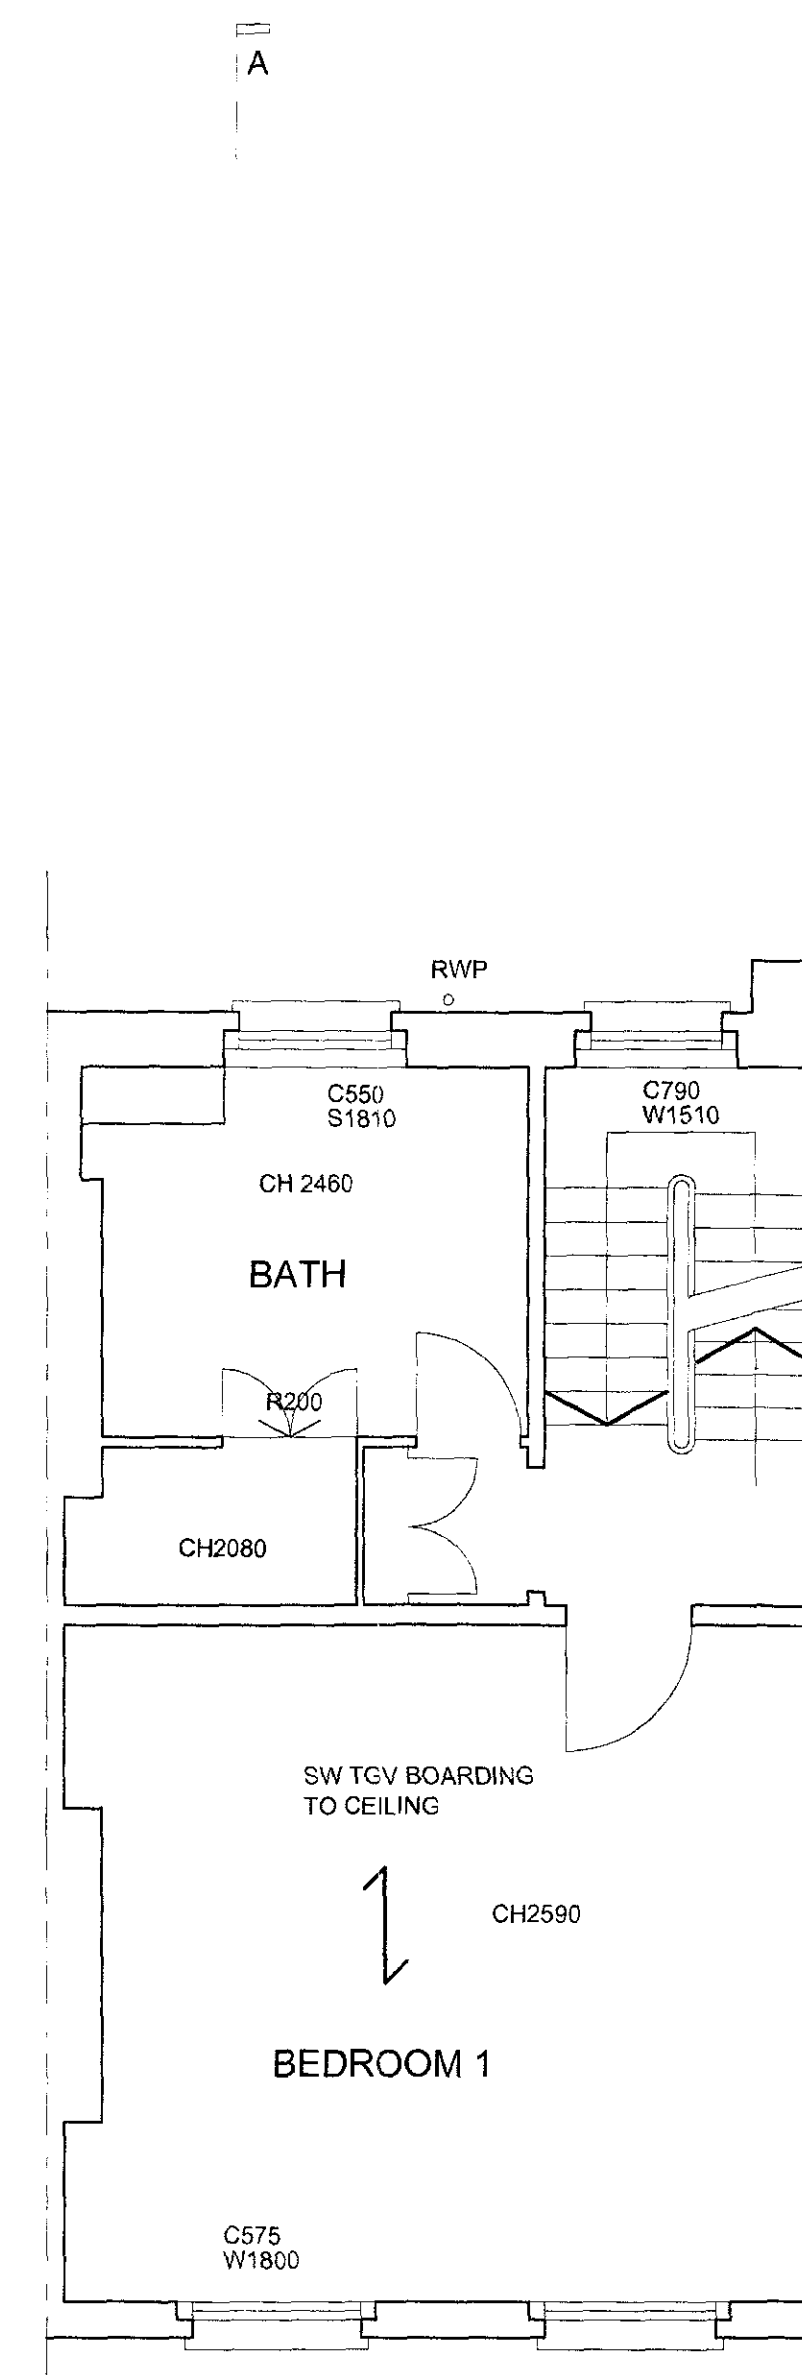


second

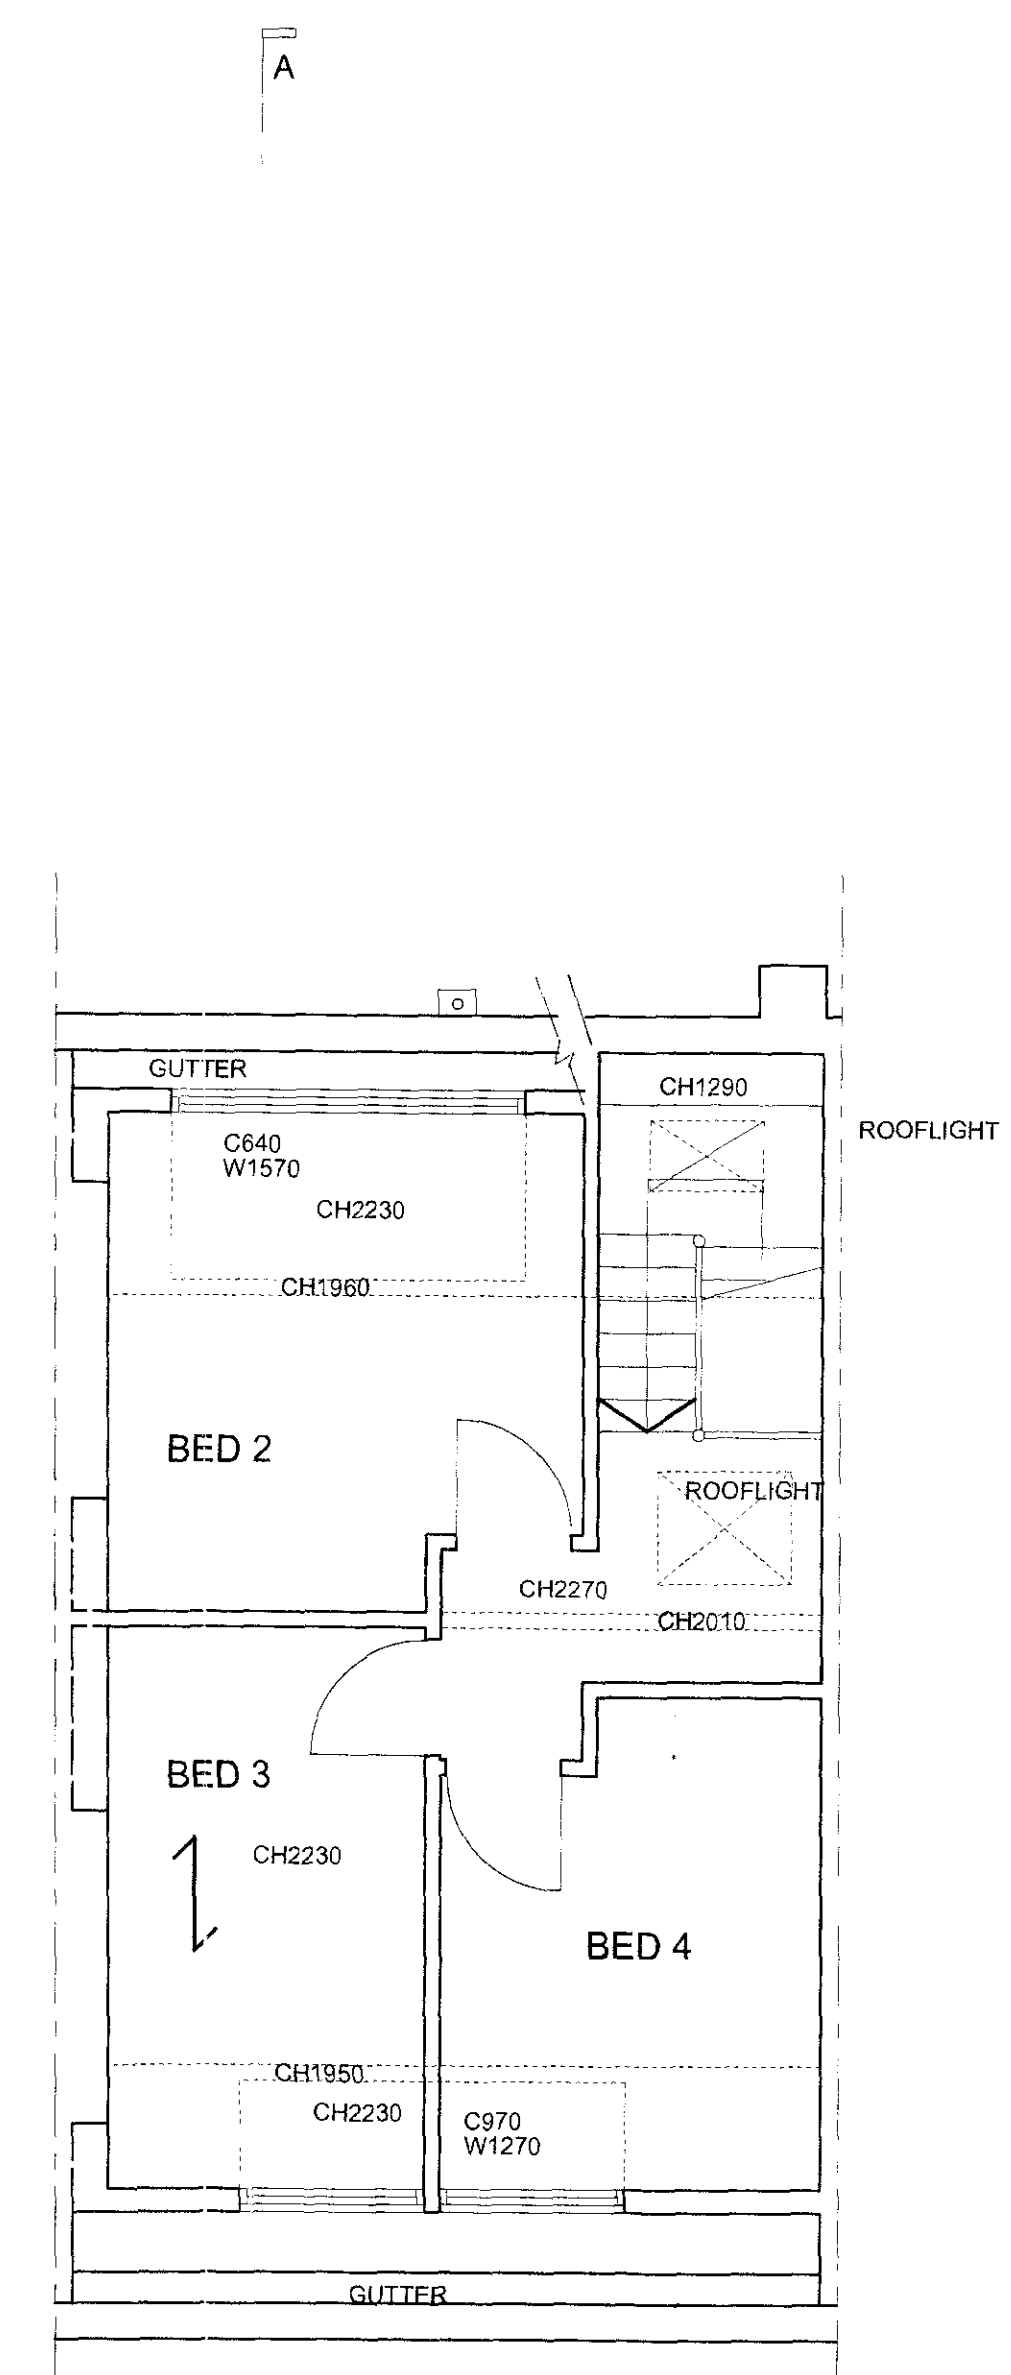

third

1 EXISTING PLANS
SCALE 1:50 @ A1

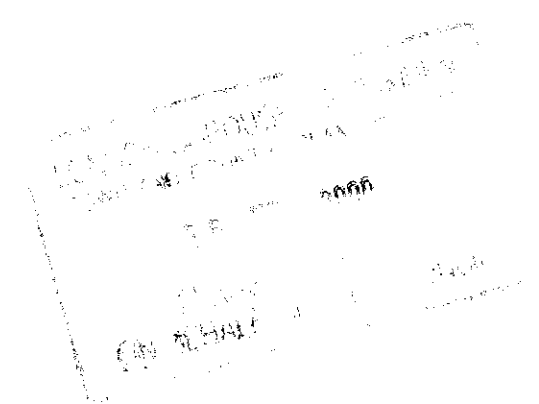

L9900892K
P9900891K