


107



107

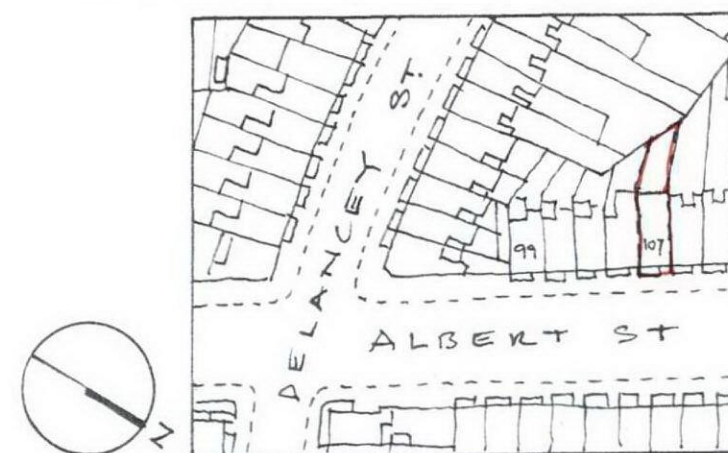

Location

P9900891R L9900892R

Do not scale from drawing. Work from figured dimensions only. In event of discrepancy contact architect for clarification before proceeding. All dimensions in millimetres. IF IN DOUBT - ASK

Drg No
Project: 107 Albert Street, London NW1
Title: Location / Photos of front & rear
Scale: 1:1250 Date: Oct 99

L-01

ALASTAIR HOWE ARCHITECTS
50 TANNERS WAY HUNSDON WARE HERTS SG12 8QF
T. 01279 843936 F. 01279 843937