


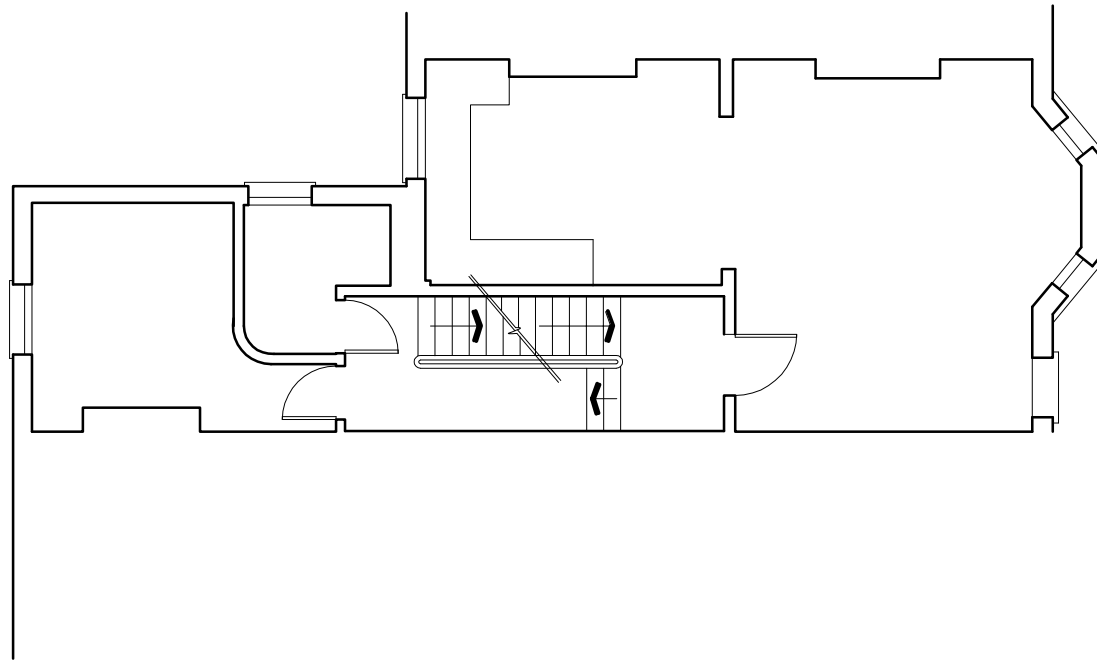

PLAN AT FIRST FLOOR



A4

Yiannis Pareas Chartered Architects
82 Mill Lane
London NW6 1NL
Tel 020 7431 5022 fax 020 7435 6571

FLAT B
67 SHERRIFF ROAD
LONDON NW6 2AS
SCALE 1:100

FIRST FLOOR LEVEL
AS PROPOSED

DRAWING NO 497/7